
 


F.A.U. RTE.	SECTION	COUNTY	TOTAL SHEETS	SHEET NO.
1487	66R	DuPAGE	412	55
STA. 23+00.00		TO STA. 144+00.00		
FED. ROAD DIST. NO.	ILLINOIS FED. AID PROJECT			
CONTRACT NO. 62376				

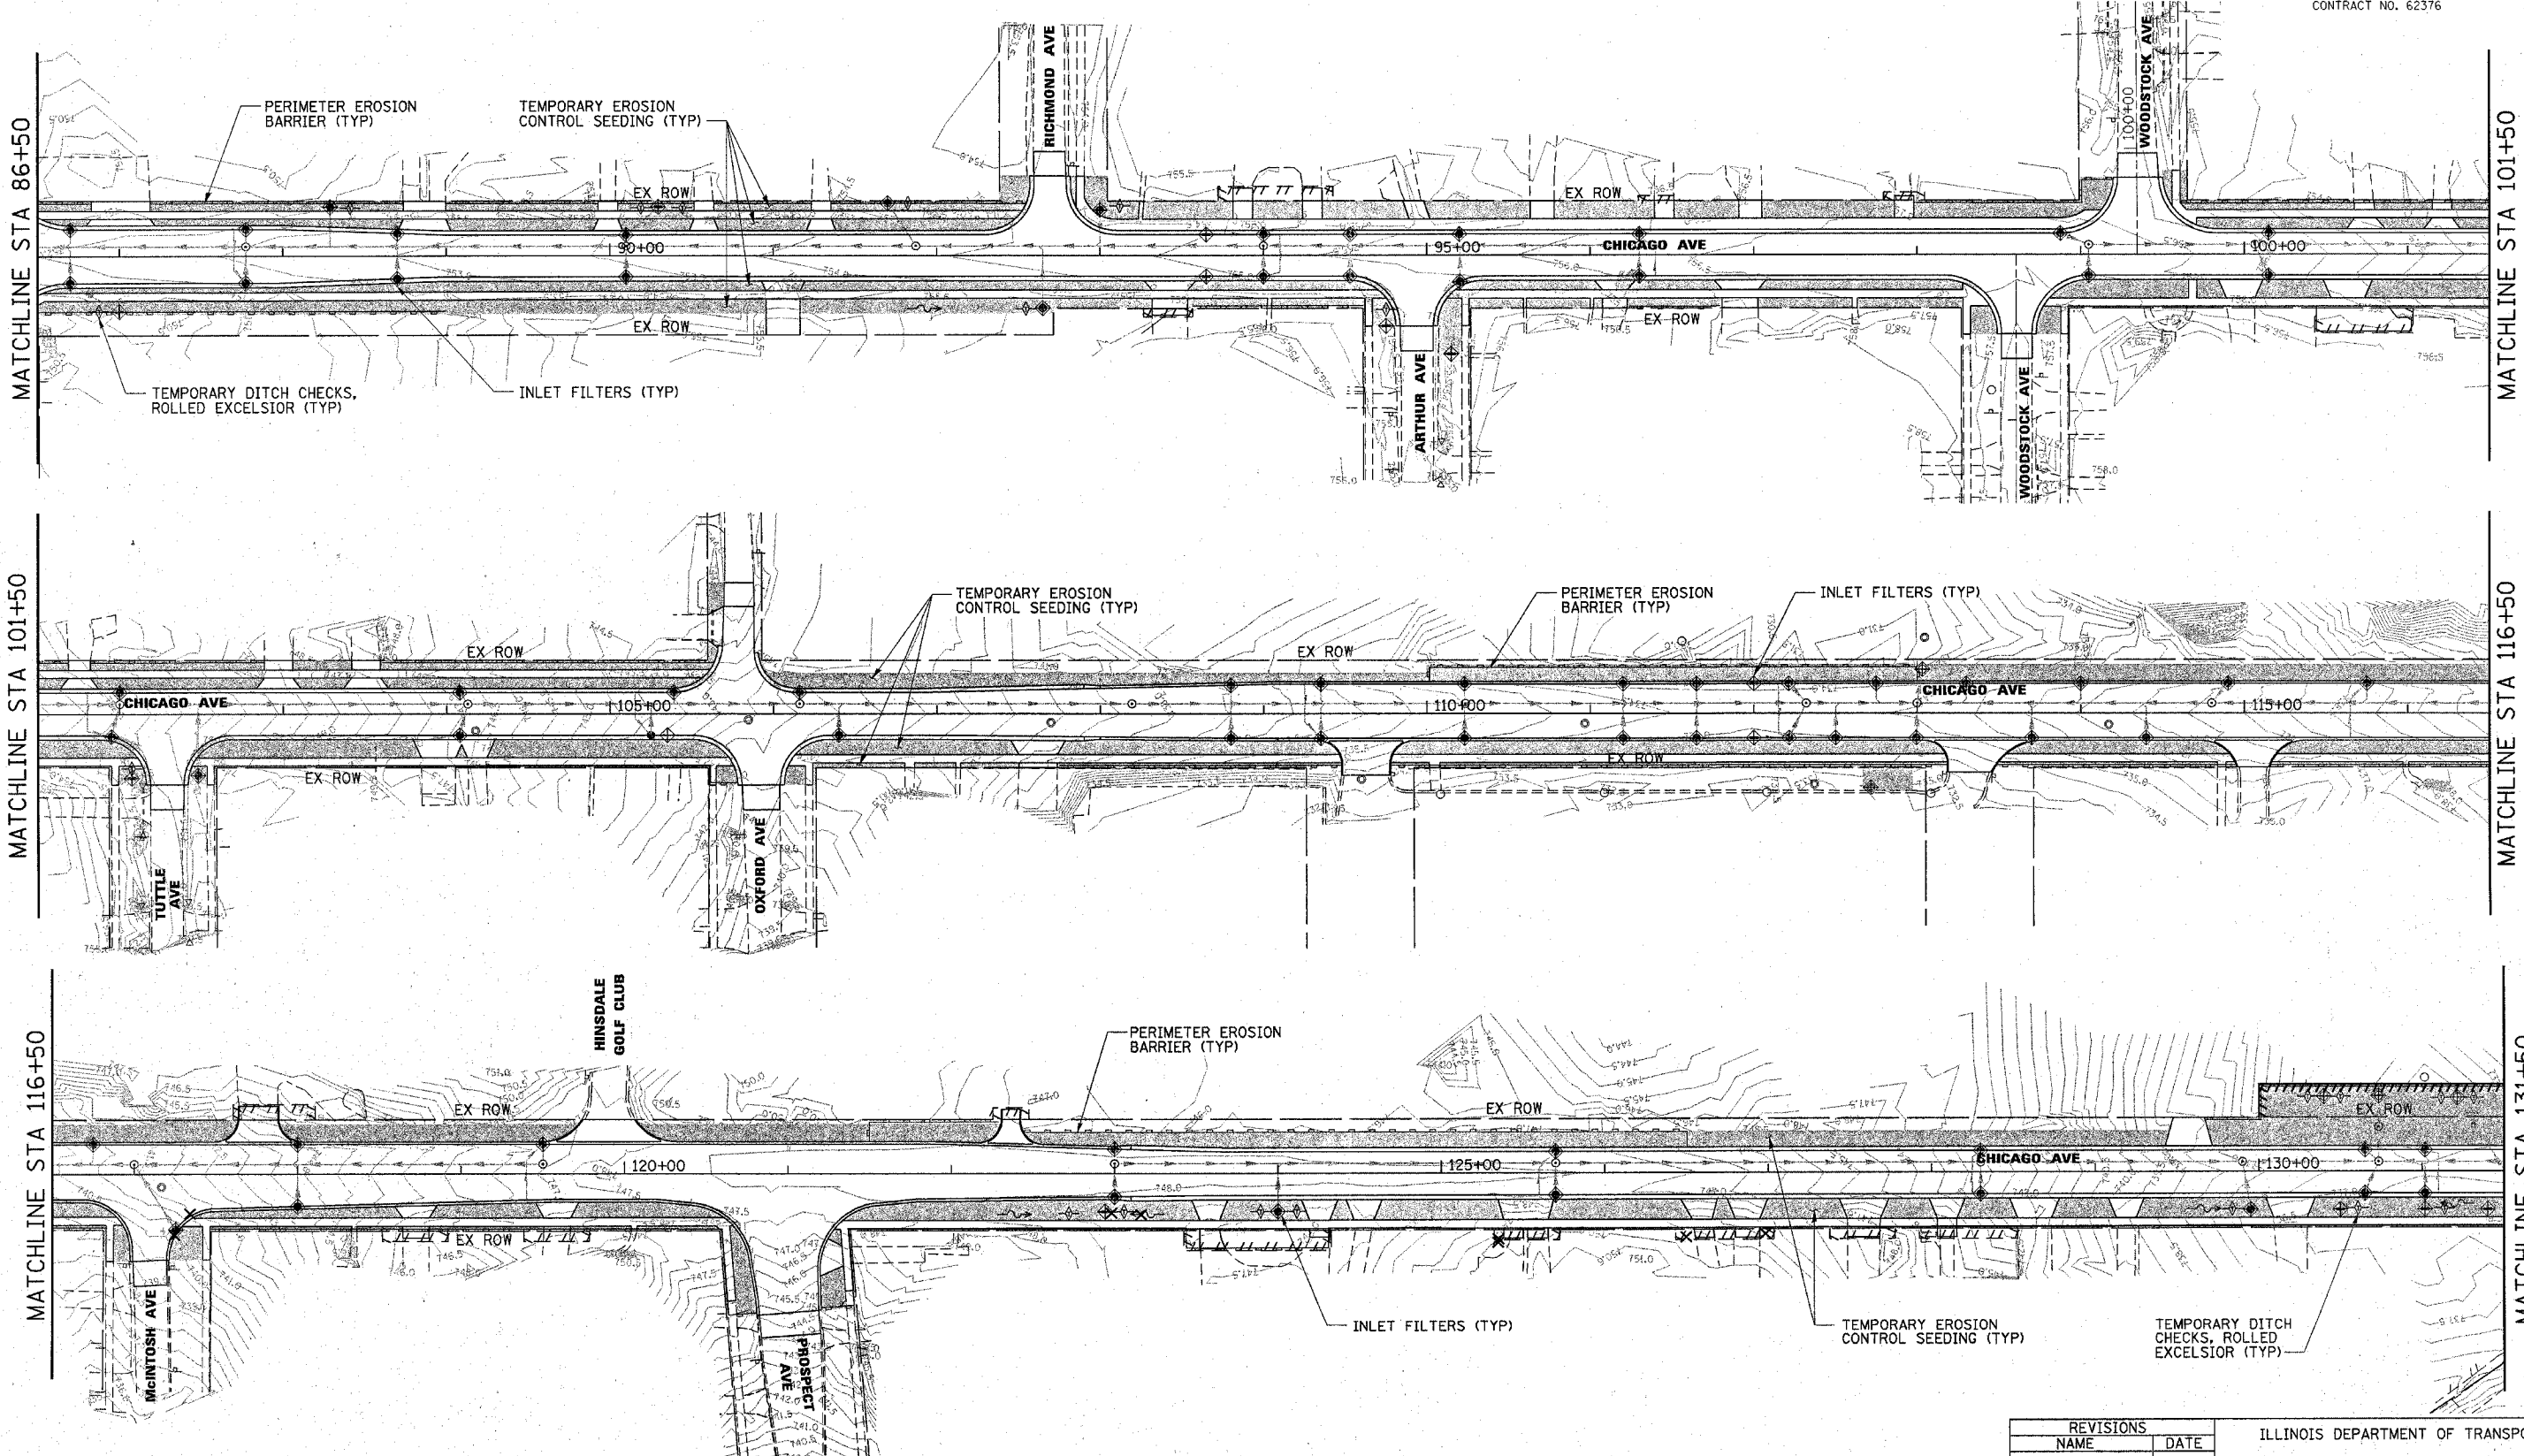

MATCHLINE STA 86+50

MATCHLINE STA 101+50

MATCHLINE STA 101+50

MATCHLINE STA 116+50

MATCHLINE STA 116+50

MATCHLINE STA 131+50


REVISIONS	
NAME	DATE

ILLINOIS DEPARTMENT OF TRANSPORTATION

**EROSION CONTROL PLAN
MAPLE AVENUE
SHEET 3 OF 4**

SCALE: 1"=50'
DATE: 07-MAR-2005

DRAWN BY: E.D.
CHECKED BY: G.T.

 

Illinois Firm Registration No. 04-00833

Stanley Consultants INC.
850 West Higgins Road, Suite 700
Chicago, Illinois 60639-2804
www.stanleygroup.com