



F.A.U. RTE.	SECTION	COUNTY	TOTAL SHEETS	SHEET NO.
1487	66R	DUPAGE	412	127
STA. 23+00.00		TO STA. 144+00.00		
FED. ROAD DIST. NO.	ILLINOIS	FED. AID PROJECT		
CONTRACT NO. 62376				

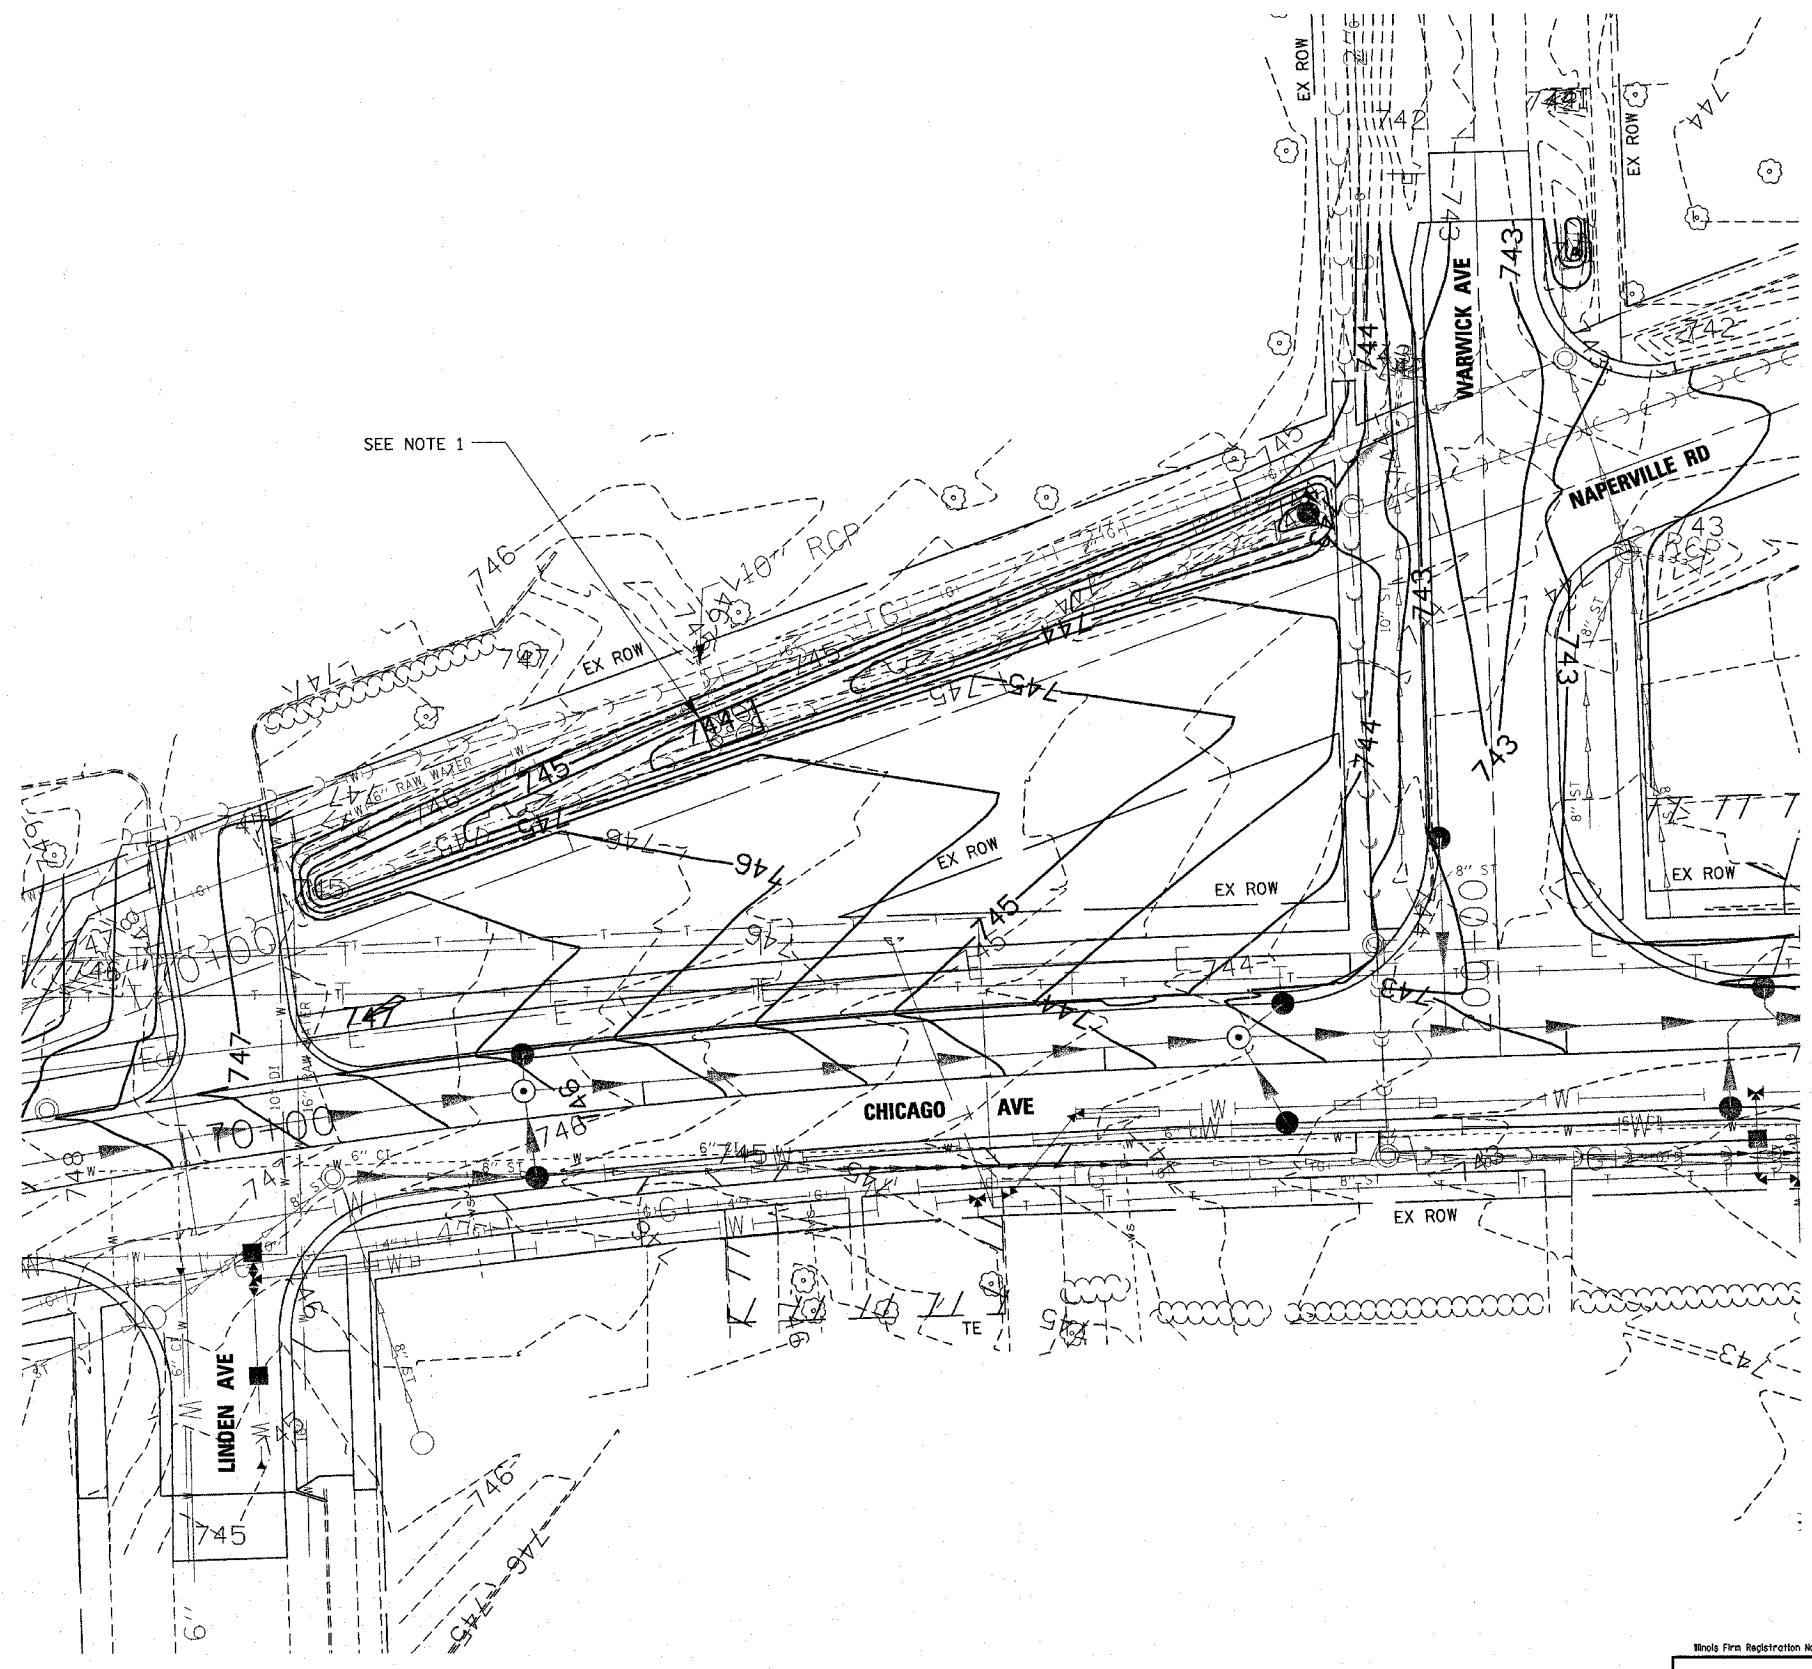

NOTES:

1. EXISTING RIP RAP SHALL BE REMOVED AND REPLACED. THIS WORK SHALL BE INCLUDED IN THE COST OF EARTH EXCAVATION.

 

REVISIONS	
NAME	DATE

ILLINOIS DEPARTMENT OF TRANSPORTATION

GRADING PLAN

SCALE: 1"=20'

DATE: 14-JAN-2005

DRAWN BY: E.D.
CHECKED BY: G.T.

Whole Firm Registration No. 04-00533



Stanley Consultants Inc.

850 West Higgins Road, Suite 730
Chicago, Illinois 60630-290
www.stanleygroup.com