


F.A.I. RTE.	SECTION	COUNTY	TOTAL SHEETS	SHEET NO.
94		COOK	860	92
STA. 2200+00.00		TO STA. 2362+00.00		
FED. ROAD DIST. NO.		ILLINOIS FED. AID PROJECT		
* (1516.1, 1717 & 1818) R-8		62694		

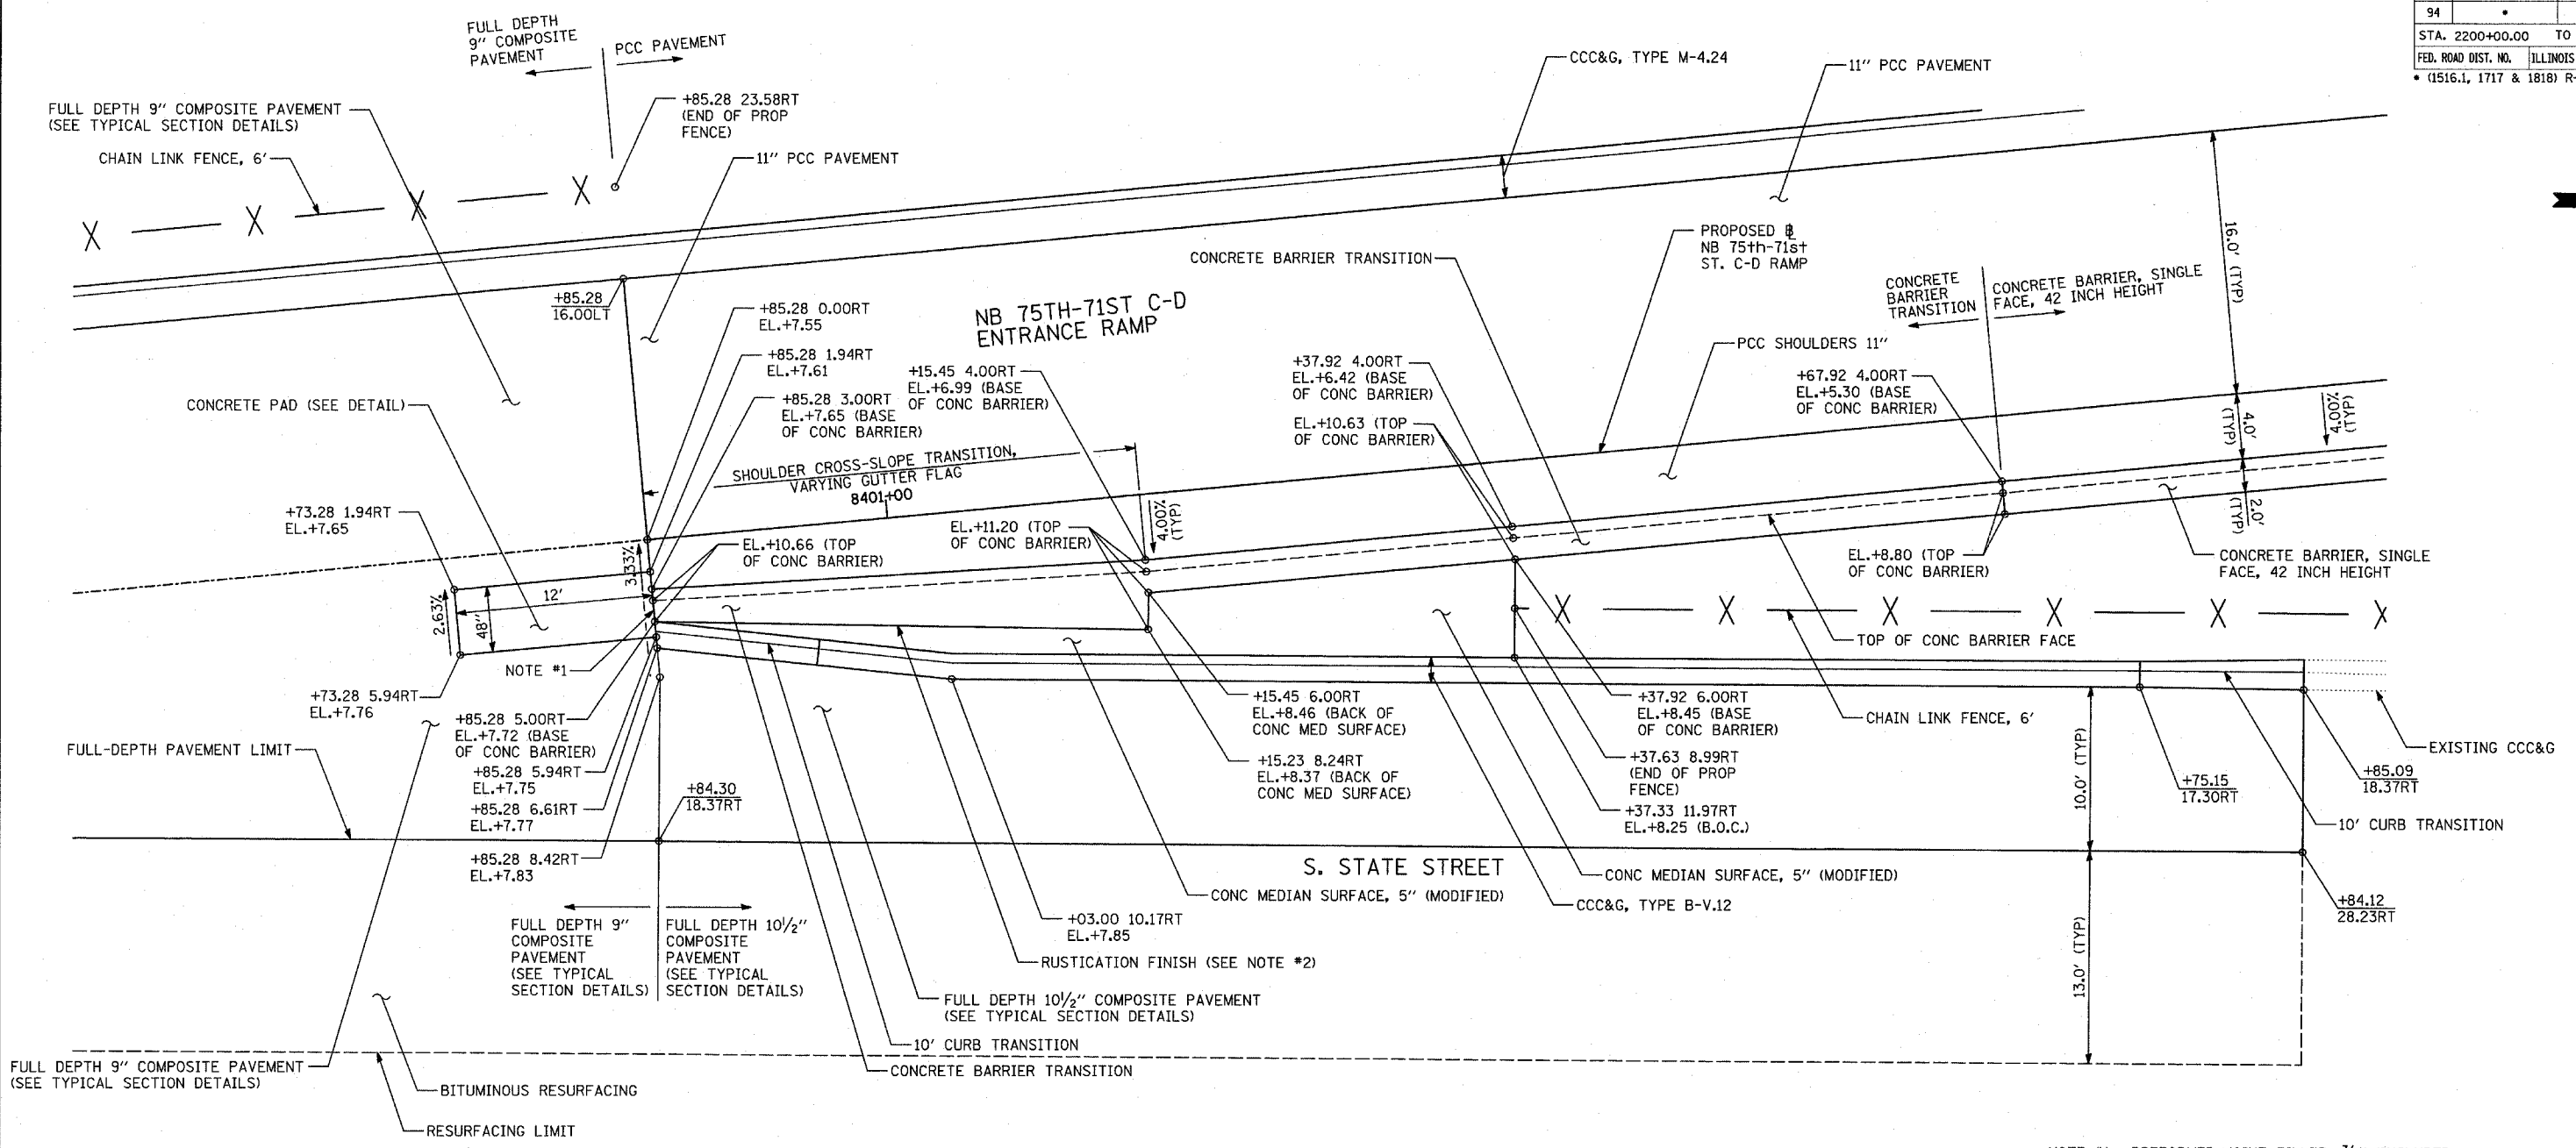

PLAN VIEW: ATTENUATOR PAD AND CONCRETE BARRIER TRANSITION AT NB 75TH-71ST STREET C-D RAMP FRONTAGE ROAD ENTRANCE TERMINAL
SEE "TYPICAL SECTION PAVEMENT DETAILS" SHEET FOR WALL SECTIONS

- NOTE #1: PREFORMED JOINT FILLER, 3/4" (INCLUDED IN COST OF IMPACT ATTENUATOR).
- NOTE #2: RUSTICATION FINISH SHALL BE INCLUDED IN THE COST OF CONCRETE BARRIER TRANSITION. SEE RUSTICATION DETAILS IN STRUCTURAL KNEEWALL PLANS.

TYLIN INTERNATIONAL

REVISIONS	
NAME	DATE

ILLINOIS DEPARTMENT OF TRANSPORTATION
F.A.I. 94 (DAN RYAN EXPRESSWAY)
DETAIL OF CONCRETE PAD FOR IMPACT ATTENUATOR & CONCRETE BARRIER TRANSITION AT NB 75TH-71ST STREET C-D RAMP

SCALE: 1"=5'
DATE: MARCH 18, 2005
DRAWN BY: MPG
CHECKED BY: TGB

03/25/2005 10:45:25 AM