


ROUTE	SECTION	COUNTY	TOTAL SHEETS	SHEET NUMBER
VARIOUS	2004-053BP	COOK & WILL	13	6

CONTRACT 62790

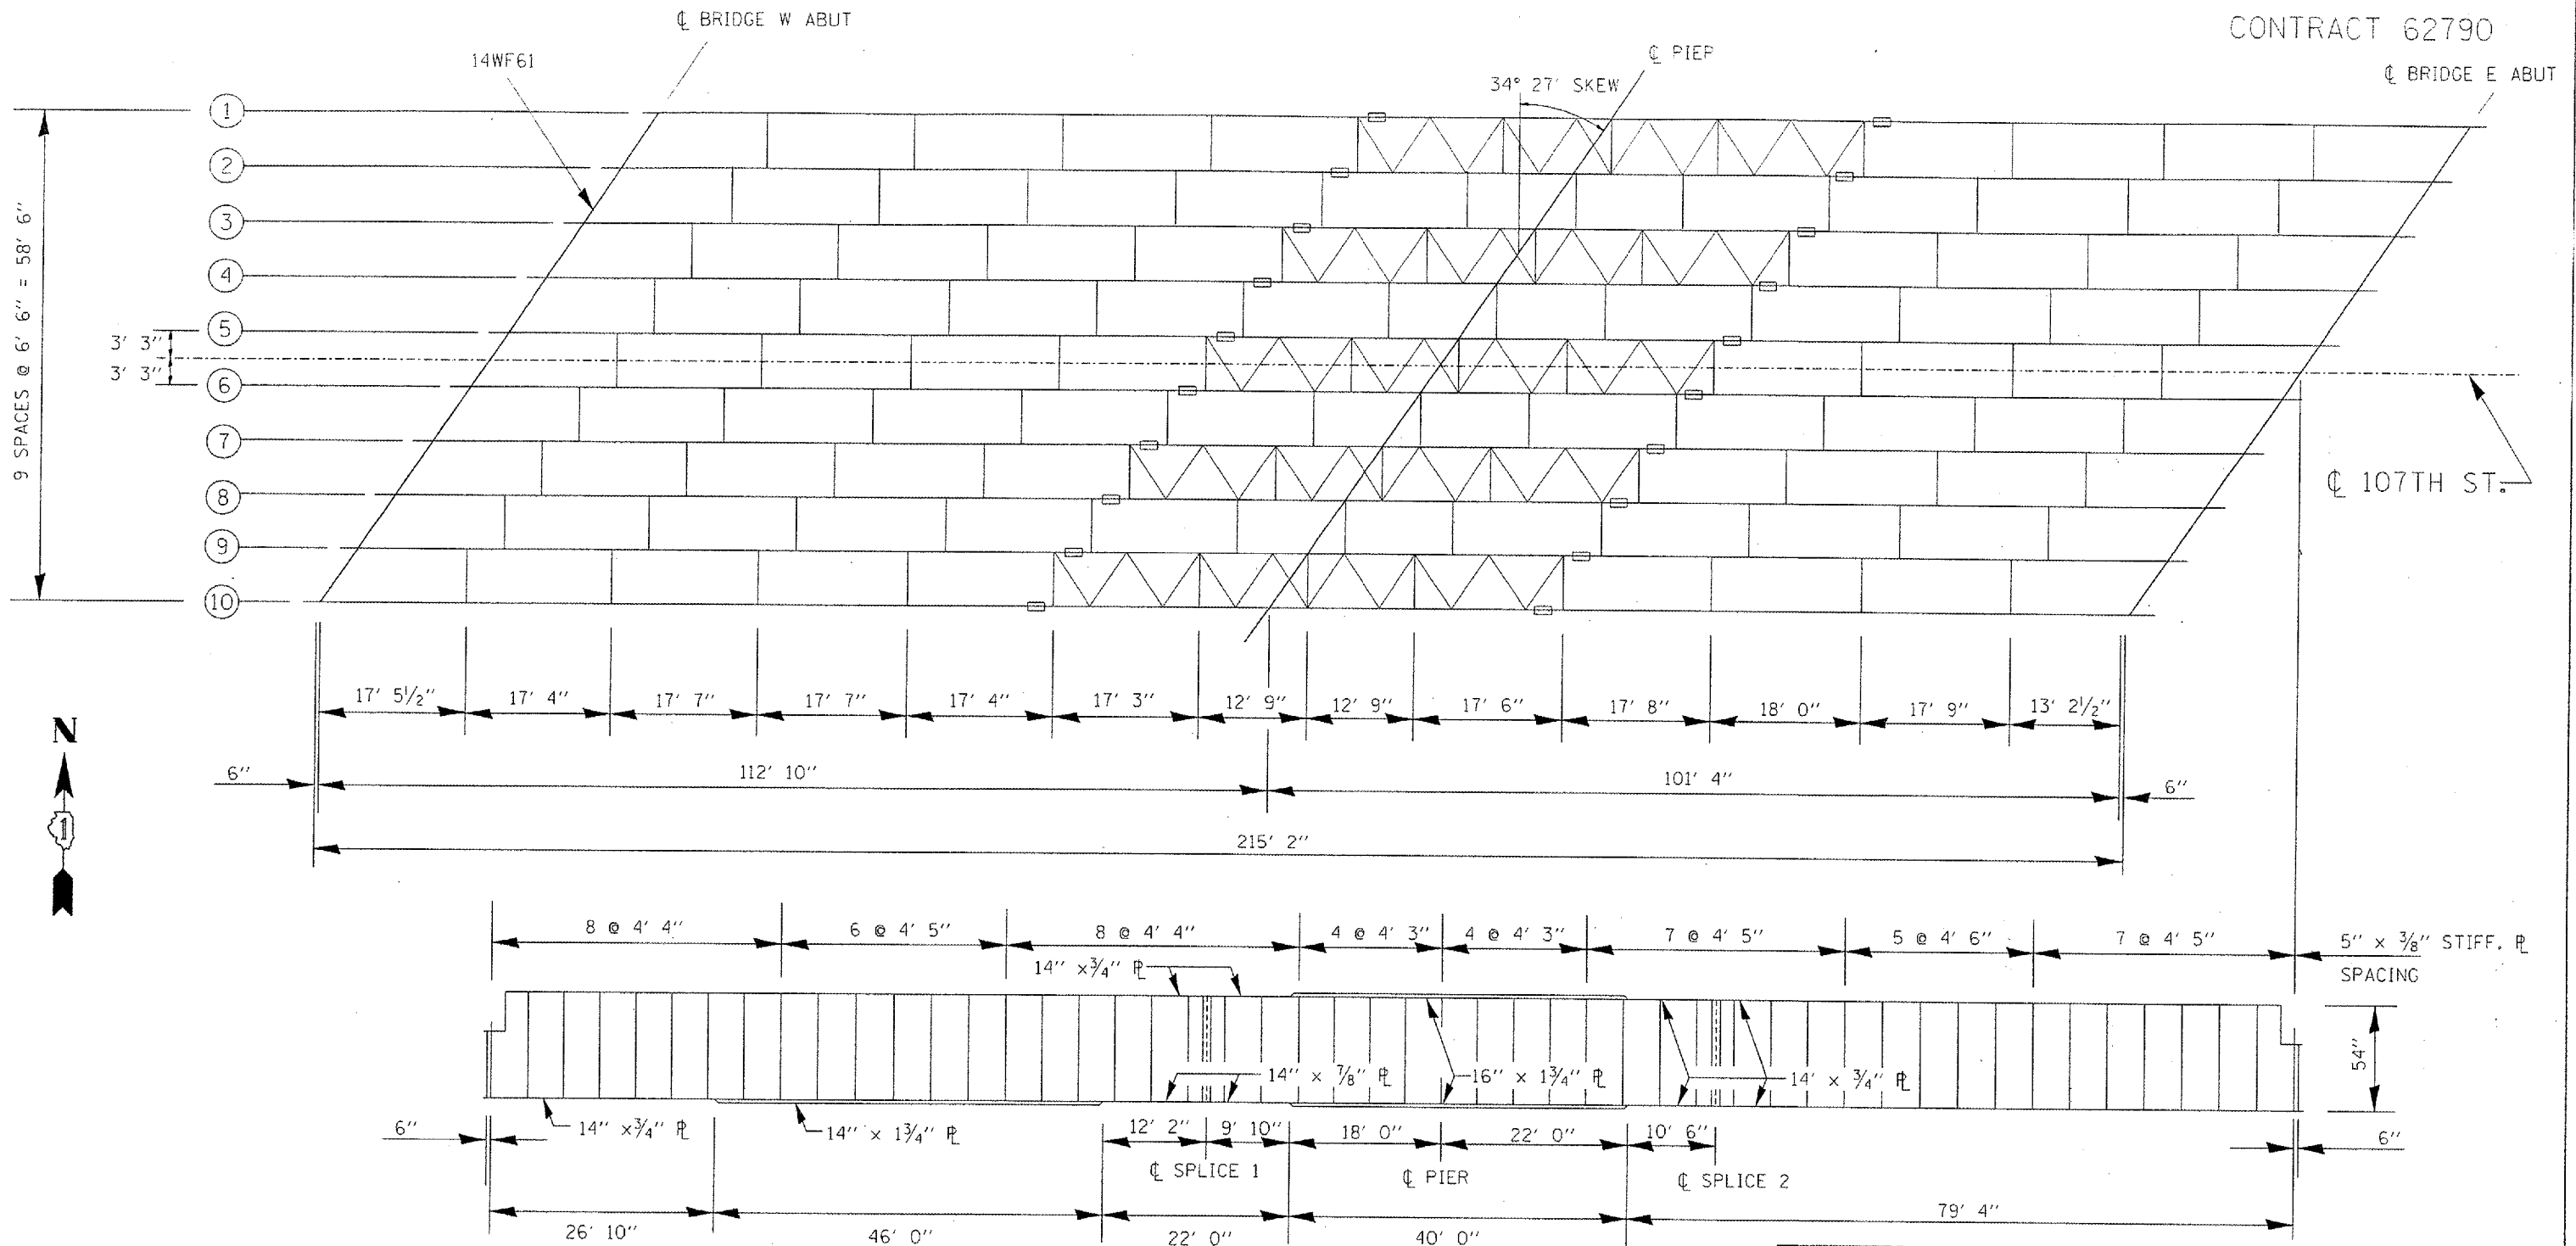

ILLINOIS DEPARTMENT OF
TRANSPORTATION

FRAMING PLAN - SN: 016-2031
LOCATION 1

117TH STREET OVER I-57