


ROUTE VARIOUS	SECTION 2004-053BP	COUNTY COOK & WILL	TOTAL SHEETS 13	SHEET NUMBER 9
------------------	-----------------------	-----------------------	--------------------	-------------------

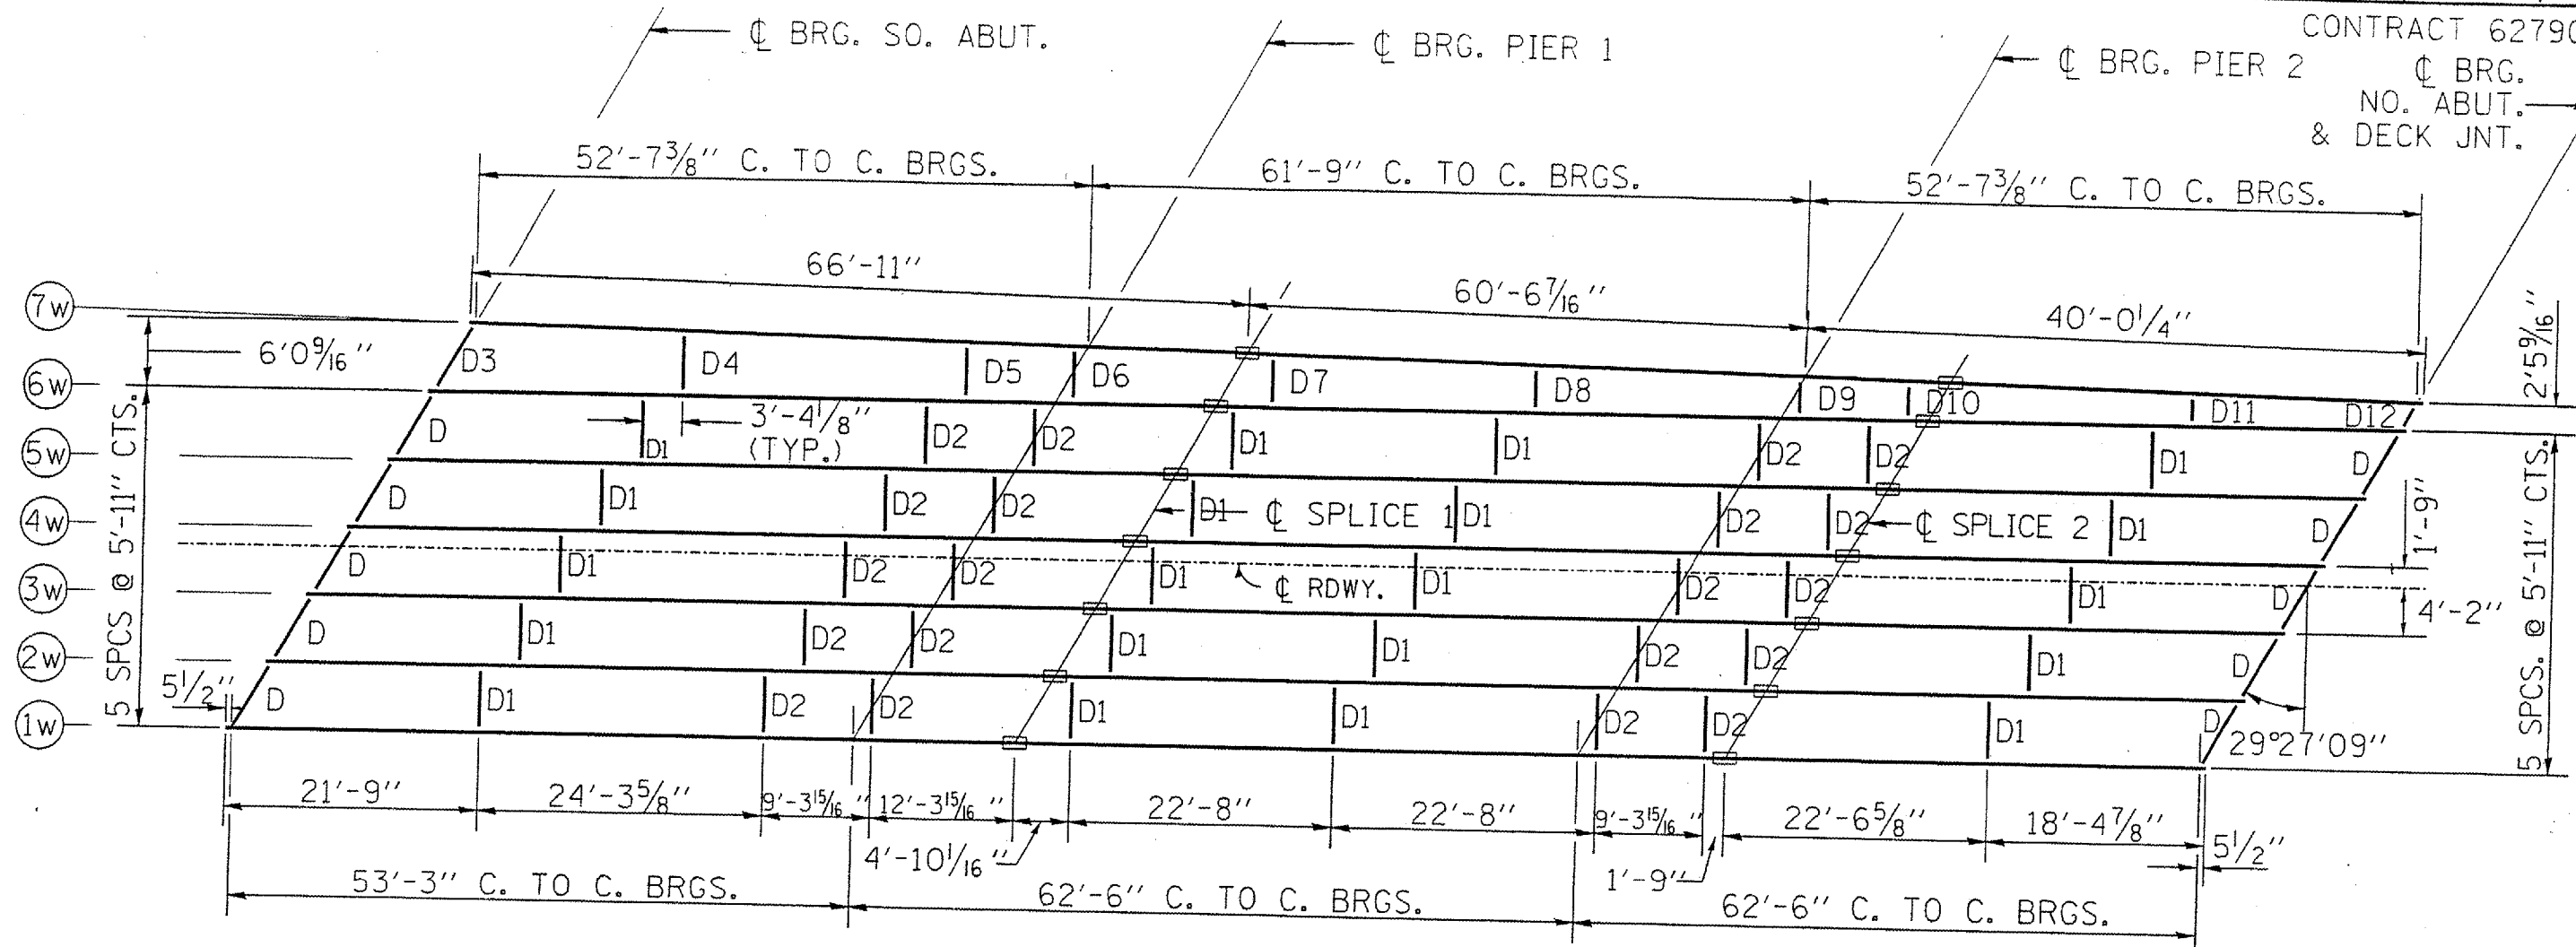

CONTRACT 62790
 Ø BRG. NO. ABUT. & DECK JNT.

DIAPHRAGMS

D, D3 & D12	12 WF 40
D1, D2, D4, D5, D6, D7, D8, D9, D10 & D11	16 WF 36

All Girders 33WF130

ILLINOIS DEPARTMENT OF
 TRANSPORTATION
 FRAMING PLAN SN: 099-0039
 LOCATION 3
 I-57 SB OVER
 CMSTP&P RAILROAD
 (Abandoned)