



# EROSION CONTROL DETAILS


F.A.P. RTE.	SECTION	COUNTY	TOTAL SHEETS	SHEET NO.
549	116RS-1	OGLE	593	186
STA.		TO STA.		
FED. ROAD DIST. NO.		ILLINOIS FED. AID PROJECT		
CONTRACT NO. 64178				

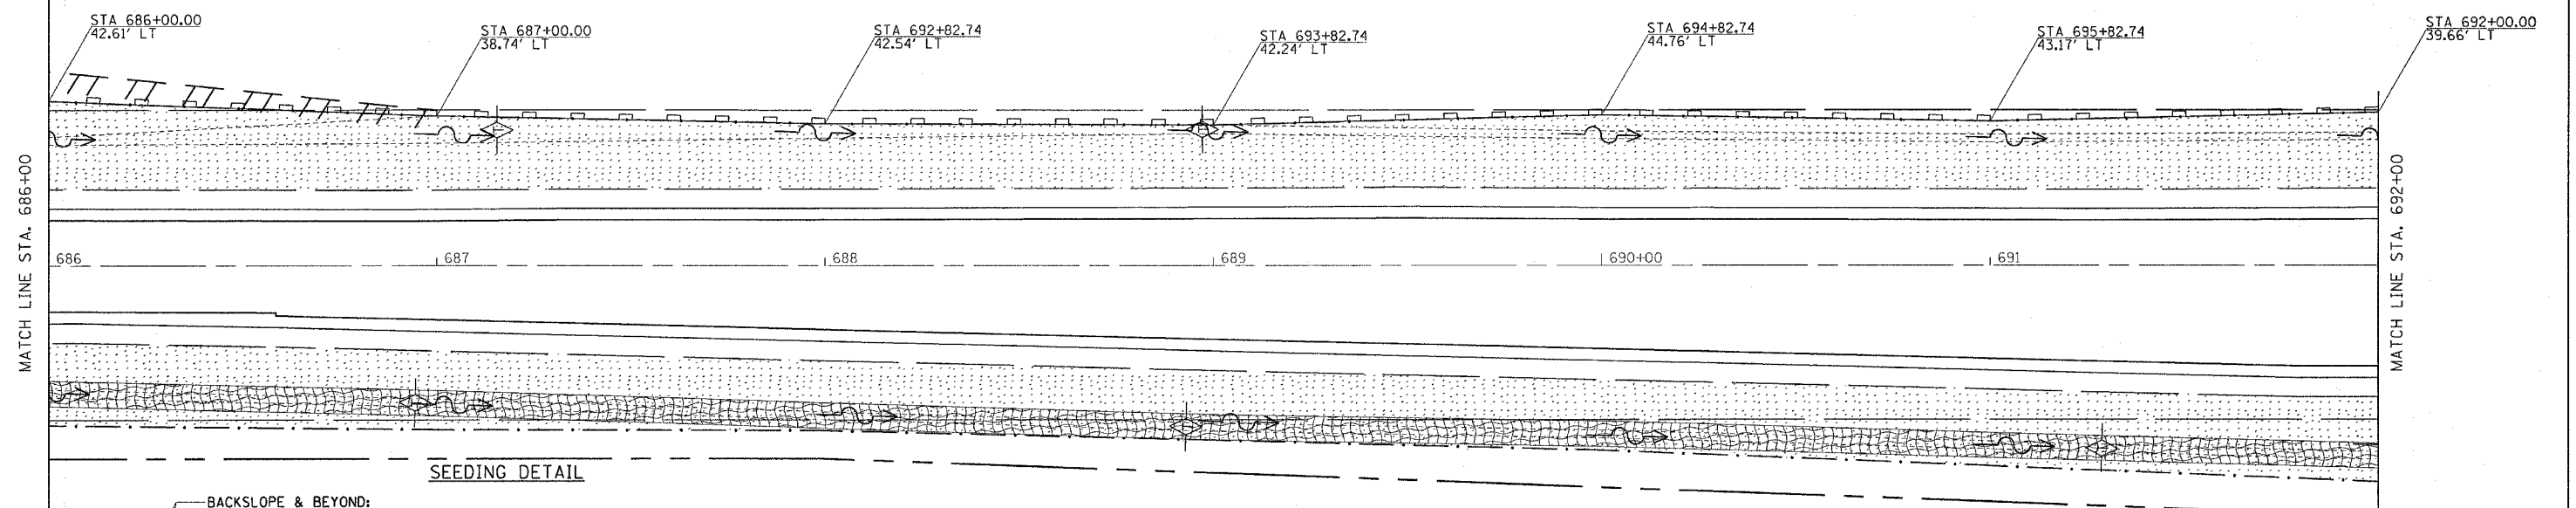


SEEDING DETAIL

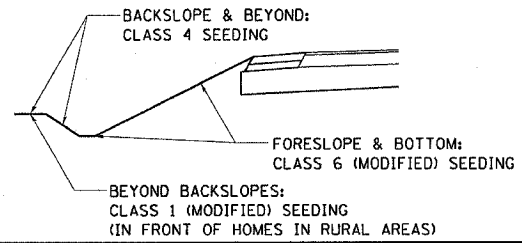

- ▨ = SEEDING (SEE DETAIL)
- ⊕ = TEMPORARY DITCH CHECKS
- ▩ = EROSION CONTROL BLANKET
- = PERIMETER EROSION BARRIER
- ⊗ = INLET PIPE PROTECTION
- ▩ = RIP RAP

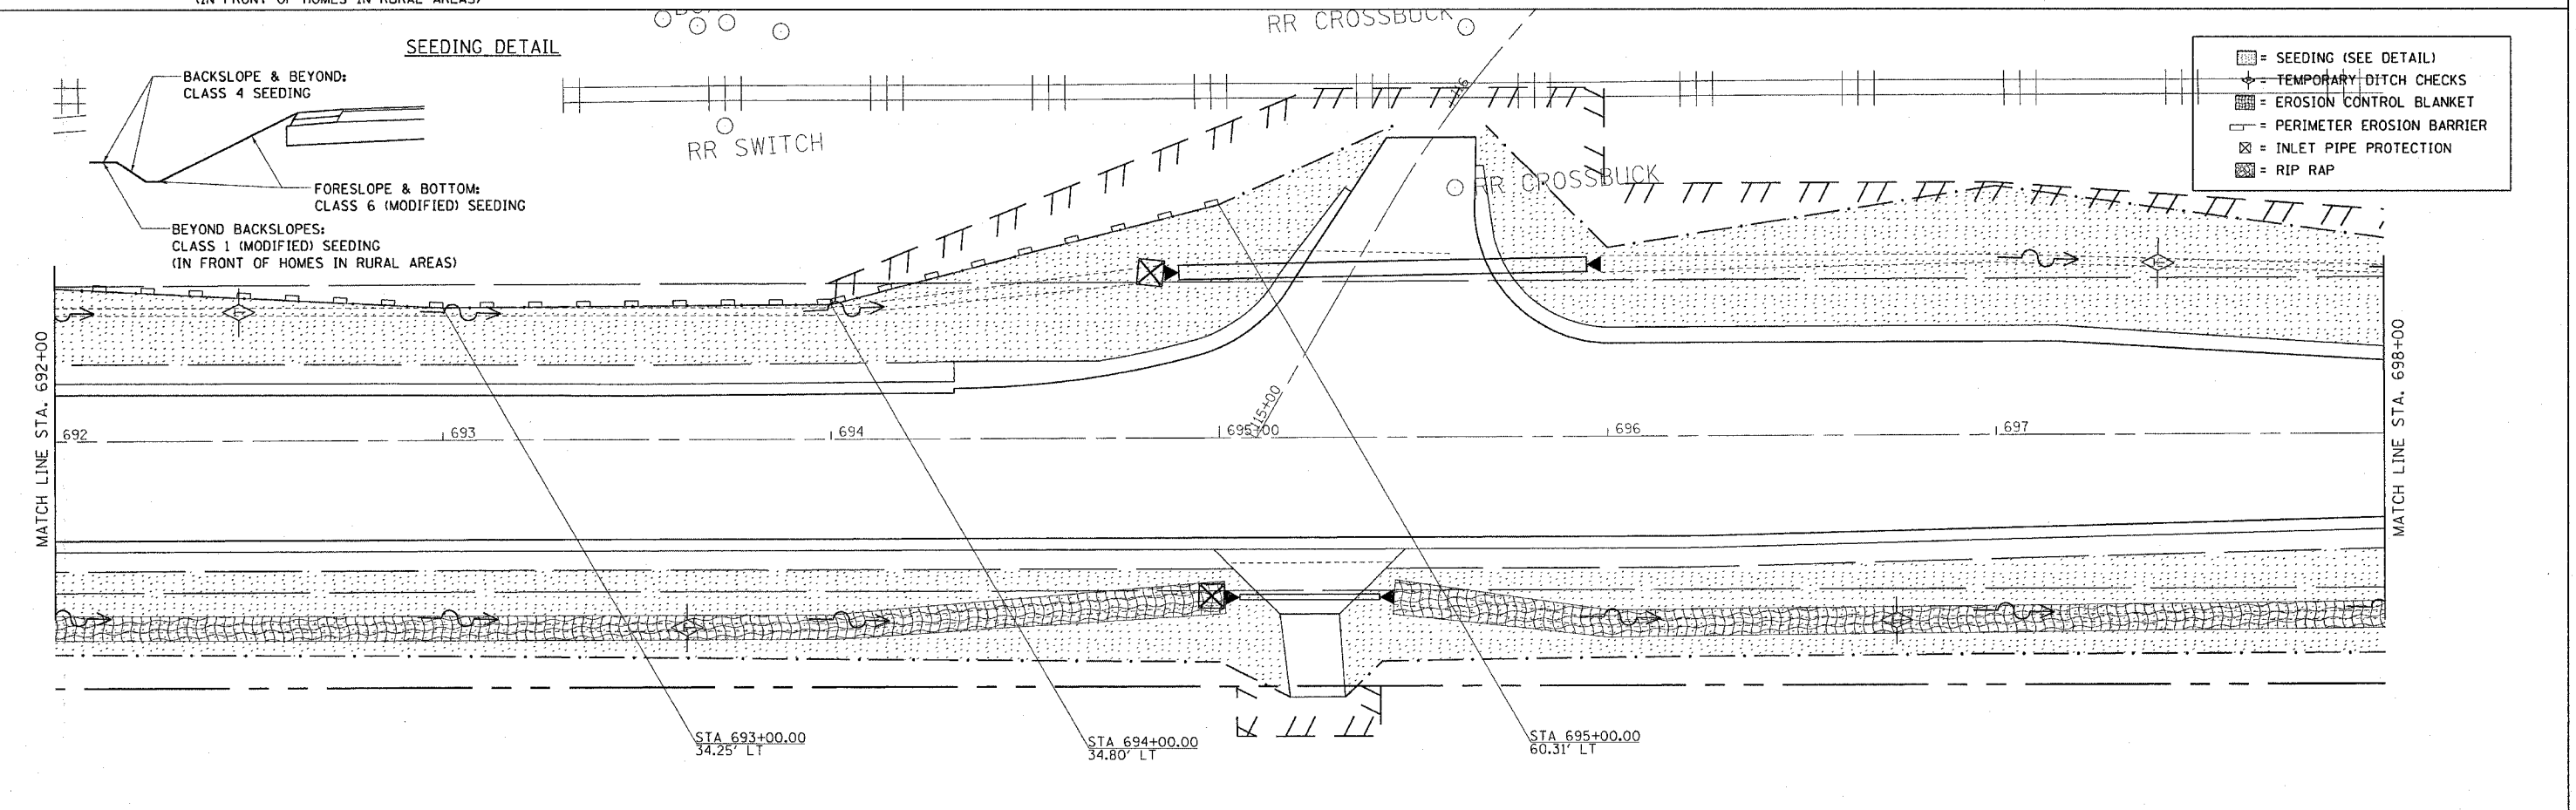

SEEDING DETAIL

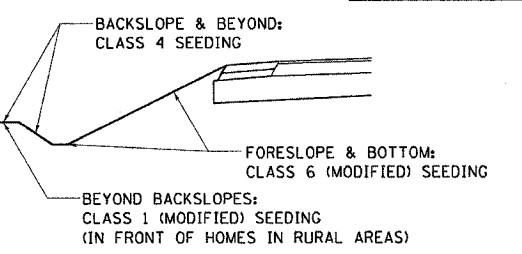

- ▨ = SEEDING (SEE DETAIL)
- ⊕ = TEMPORARY DITCH CHECKS
- ▩ = EROSION CONTROL BLANKET
- = PERIMETER EROSION BARRIER
- ⊗ = INLET PIPE PROTECTION
- ▩ = RIP RAP