


# EROSION CONTROL DETAILS

F.A.P. RTE.	SECTION	COUNTY	TOTAL SHEETS	SHEET NO.
549	116RS-1	OGLLE	593	190
STA. 757+00 TO STA. 763+00		FED. ROAD DIST. NO. ILLINOIS FED. AID PROJECT		
CONTRACT NO. 64178				


SEEDING DETAIL

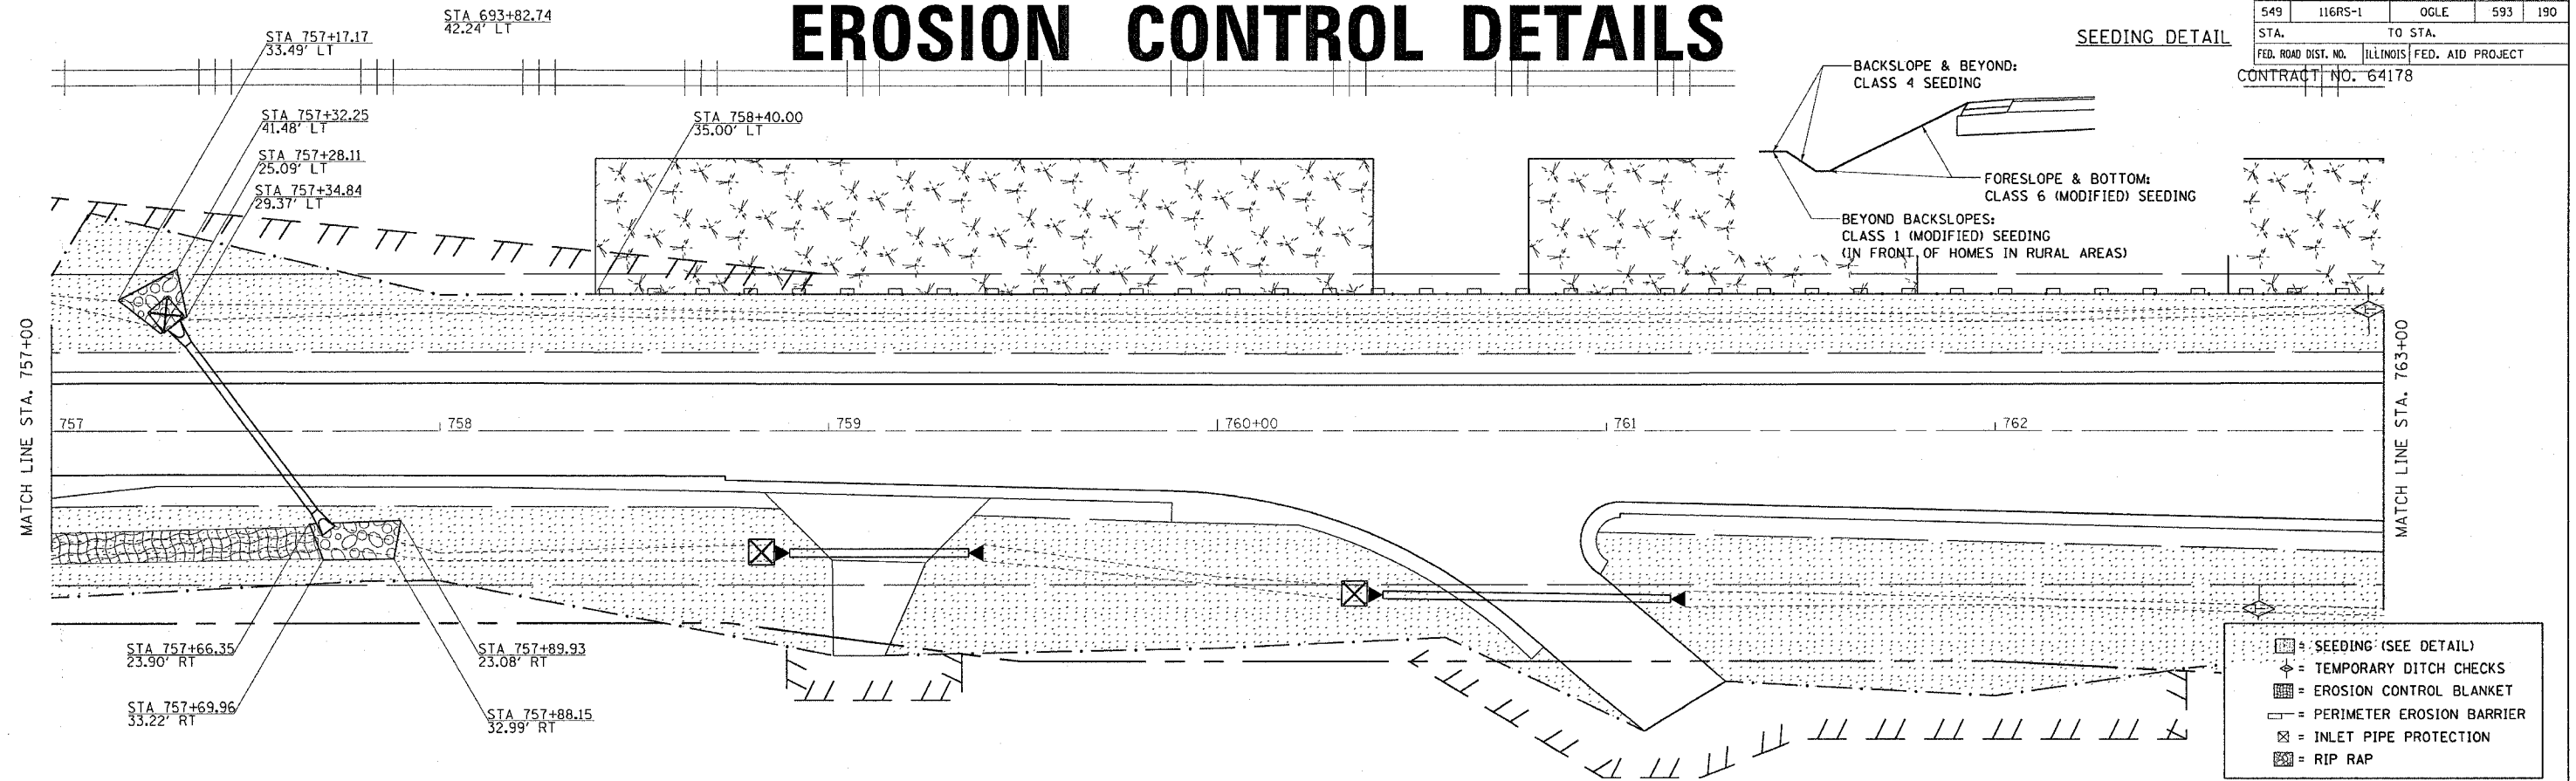

- ▣ = SEEDING (SEE DETAIL)
- ⊕ = TEMPORARY DITCH CHECKS
- ▨ = EROSION CONTROL BLANKET
- = PERIMETER EROSION BARRIER
- ⊗ = INLET PIPE PROTECTION
- ⊠ = RIP RAP

- ▣ = SEEDING (SEE DETAIL)
- ⊕ = TEMPORARY DITCH CHECKS
- ▨ = EROSION CONTROL BLANKET
- = PERIMETER EROSION BARRIER
- ⊗ = INLET PIPE PROTECTION
- ⊠ = RIP RAP

SEEDING DETAIL

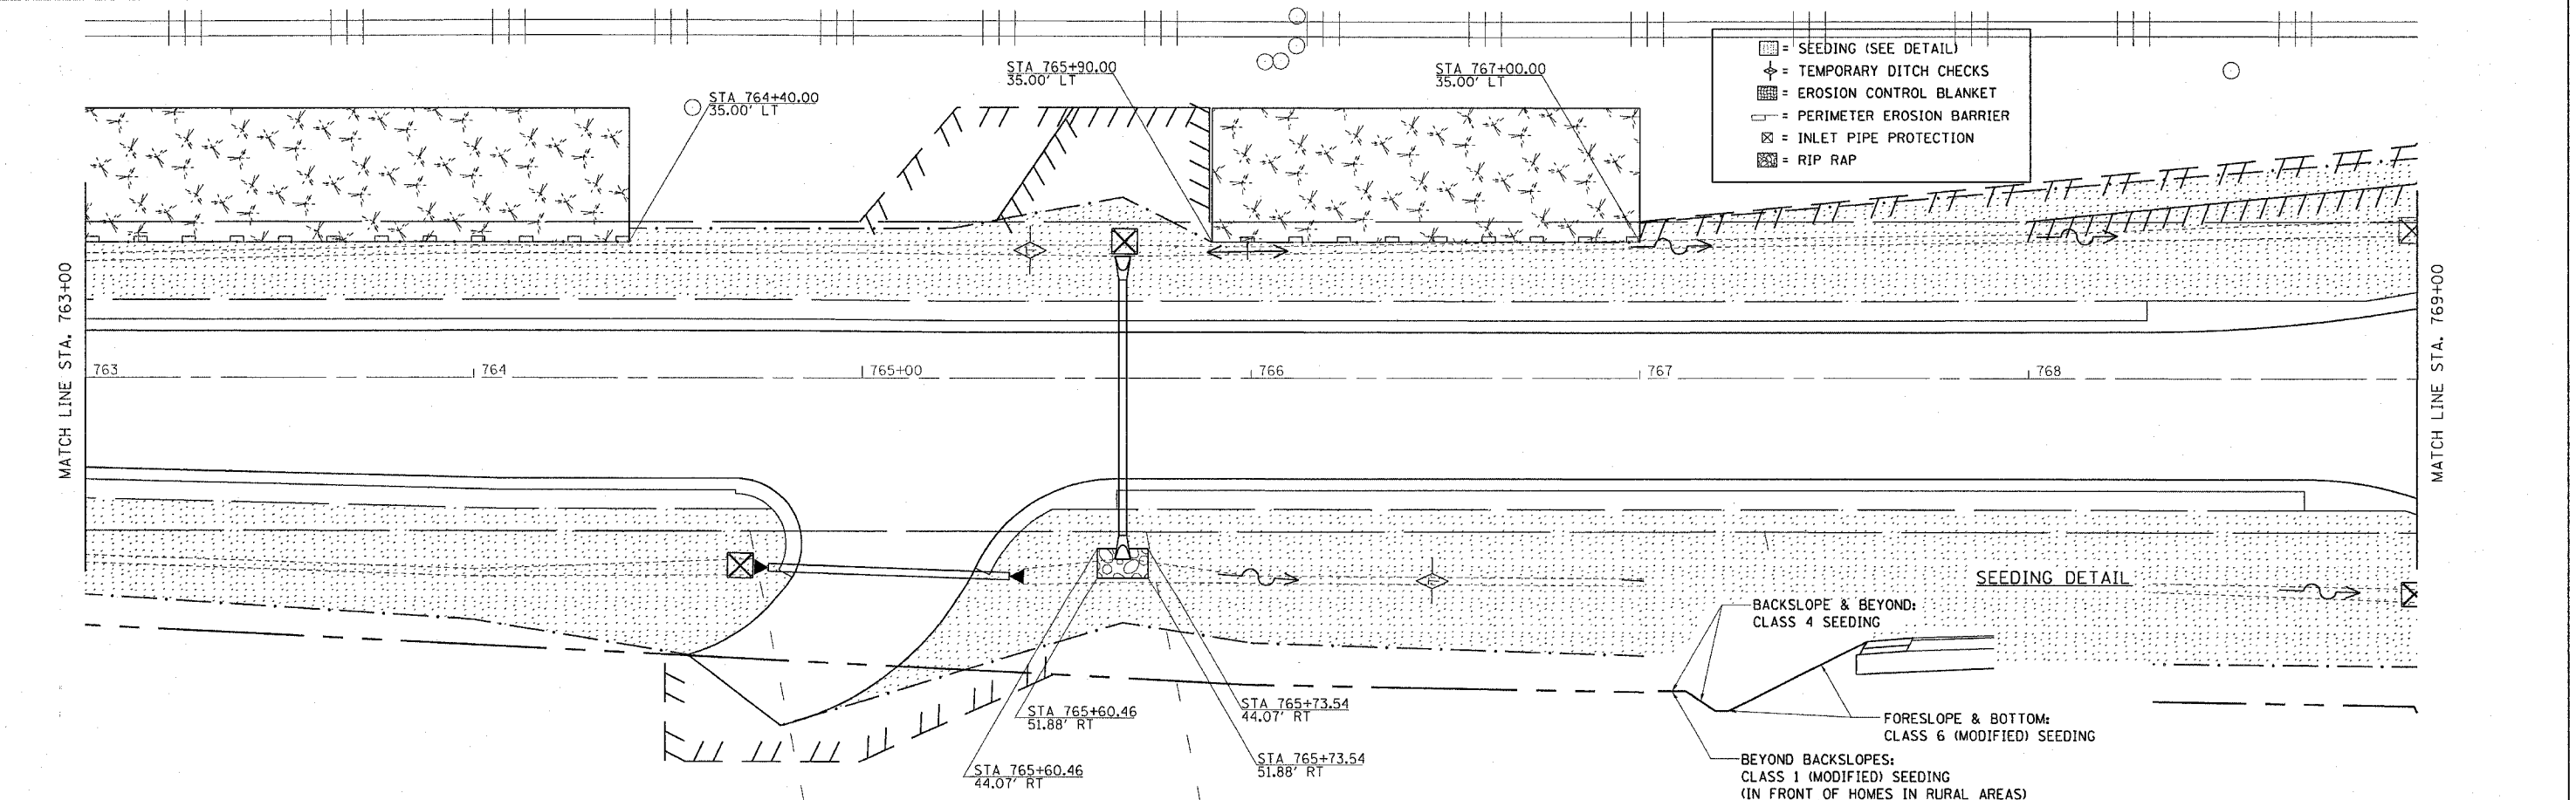

- ▣ = SEEDING (SEE DETAIL)
- ⊕ = TEMPORARY DITCH CHECKS
- ▨ = EROSION CONTROL BLANKET
- = PERIMETER EROSION BARRIER
- ⊗ = INLET PIPE PROTECTION
- ⊠ = RIP RAP