


F.A.I. RTE.	SECTION	COUNTY	TOTAL SHEETS	SHEET NO.
80	(32, 47-4)RA-1	GRUNDY	5	4
FED. ROAD DIST. NO. _ ILLINOIS		FED. AID PROJECT		

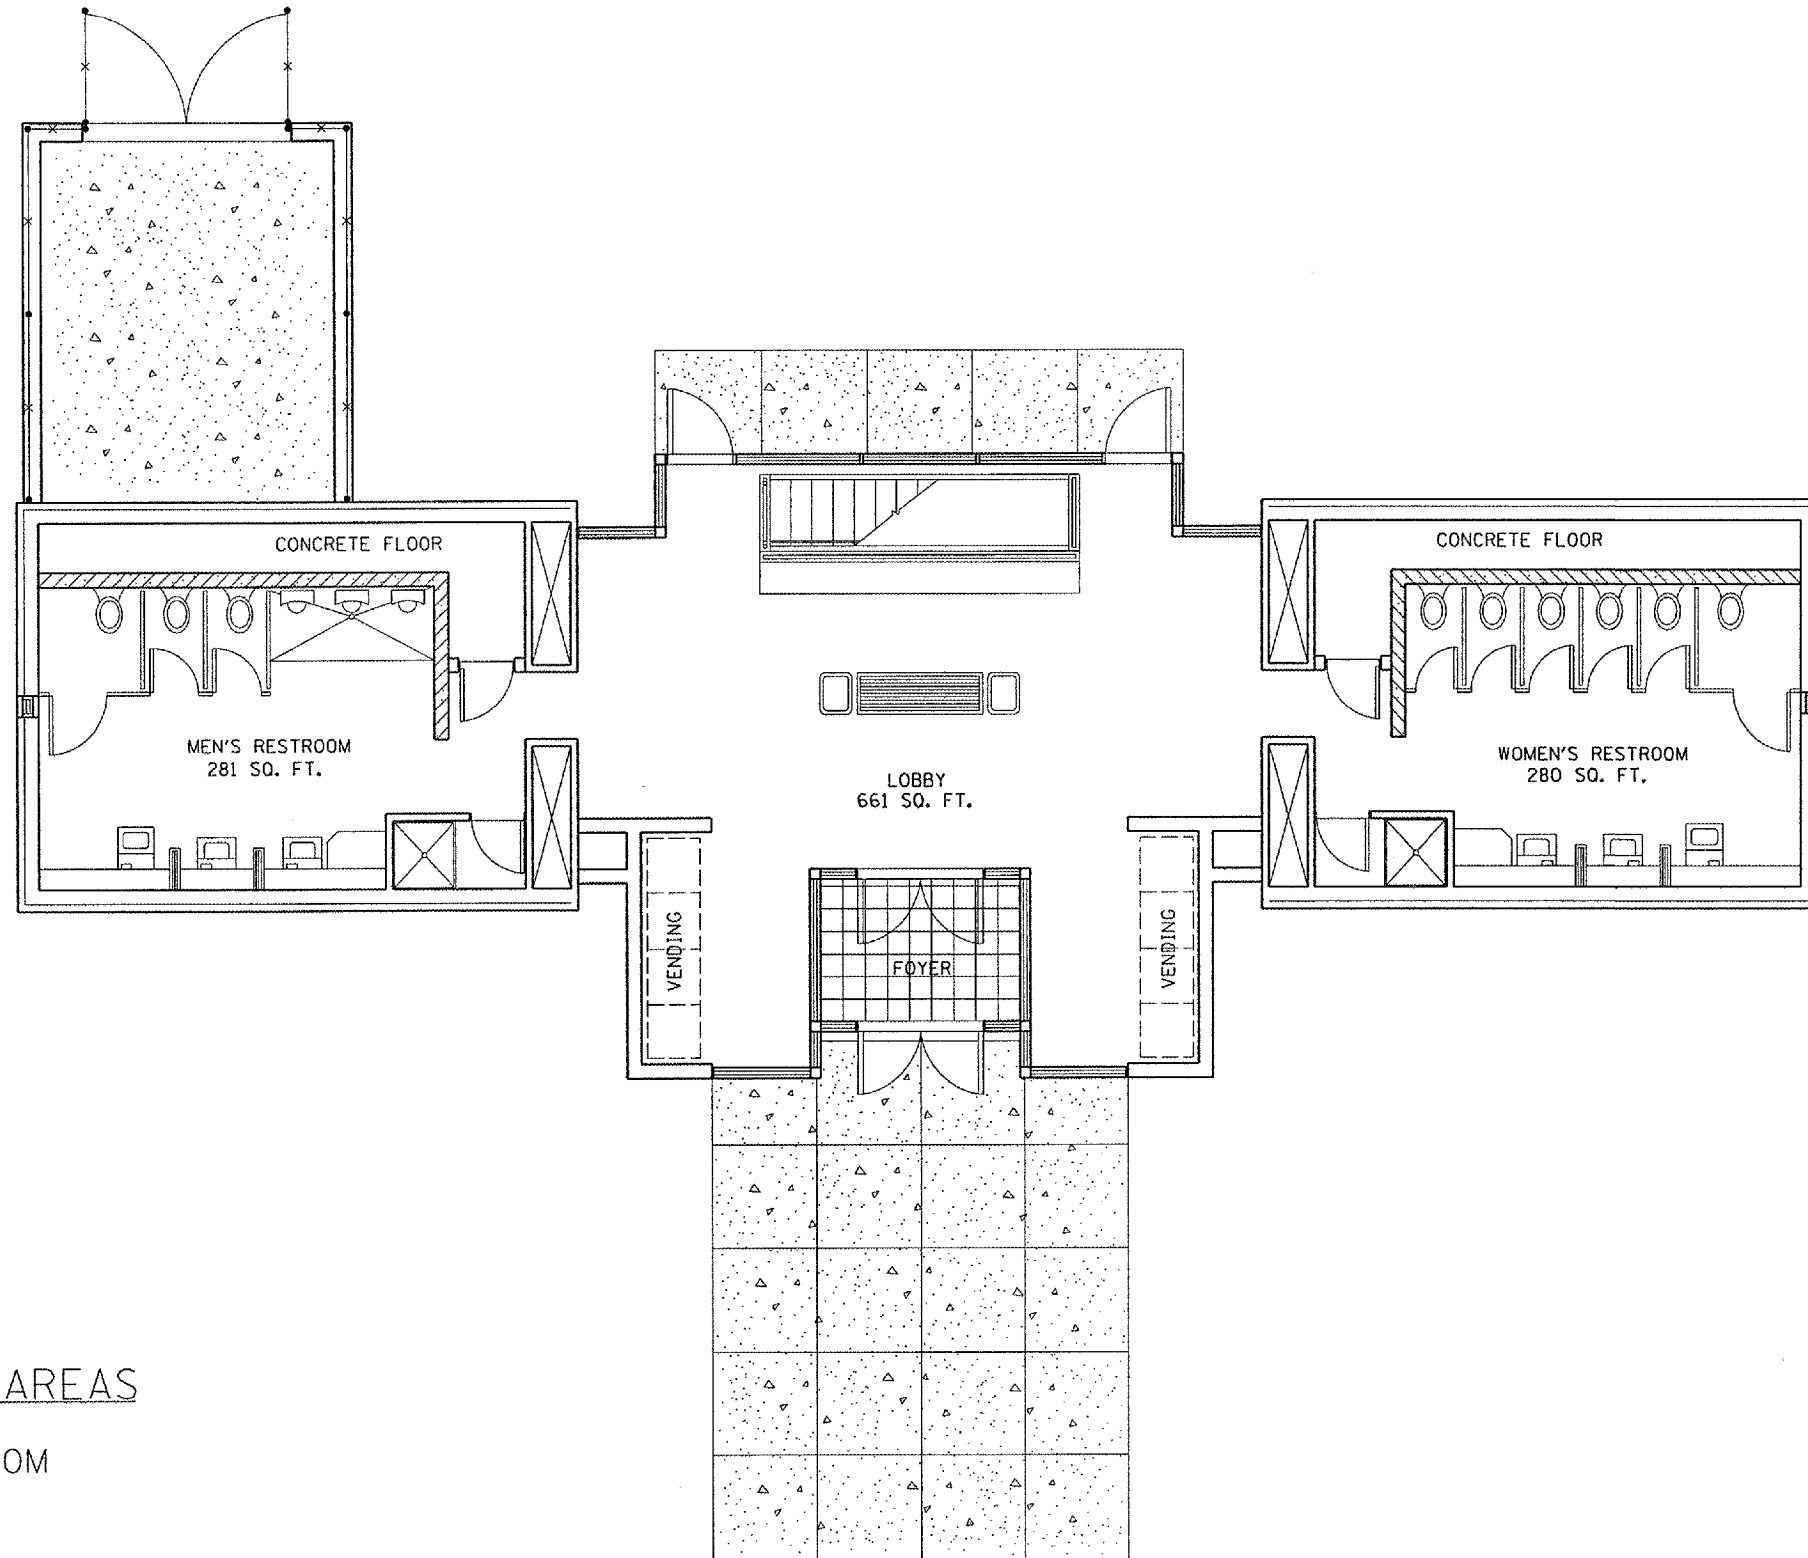

REFINISHING AREAS

1. WOMEN'S RESTROOM
2. MEN'S RESTROOM
3. LOBBY
4. VENDING AREAS

FLOOR PLAN

**EASTBOUND SHOWN
WESTBOUND SIMILAR**

REVISIONS	
NAME	DATE

ILLINOIS DEPARTMENT OF TRANSPORTATION

FLOOR PLAN
INTERSTATE 80
THREE RIVERS REST AREA
EAST BOUND AND WEST BOUND

FEBRUARY 14, 2005 /REST AREA/THREE RIVERS/DETAILS.DGN