


CONTRACT NO. 68334				
F.A.P. RTE.	SECTION	COUNTY	TOTAL SHEETS	SHEET NO.
310	(38-21RS	MCDONOUGH	66	34
STA. 60+00		TO STA. 71+00		
FED. ROAD DIST. NO.	ILLINOIS	FED. AID PROJECT		

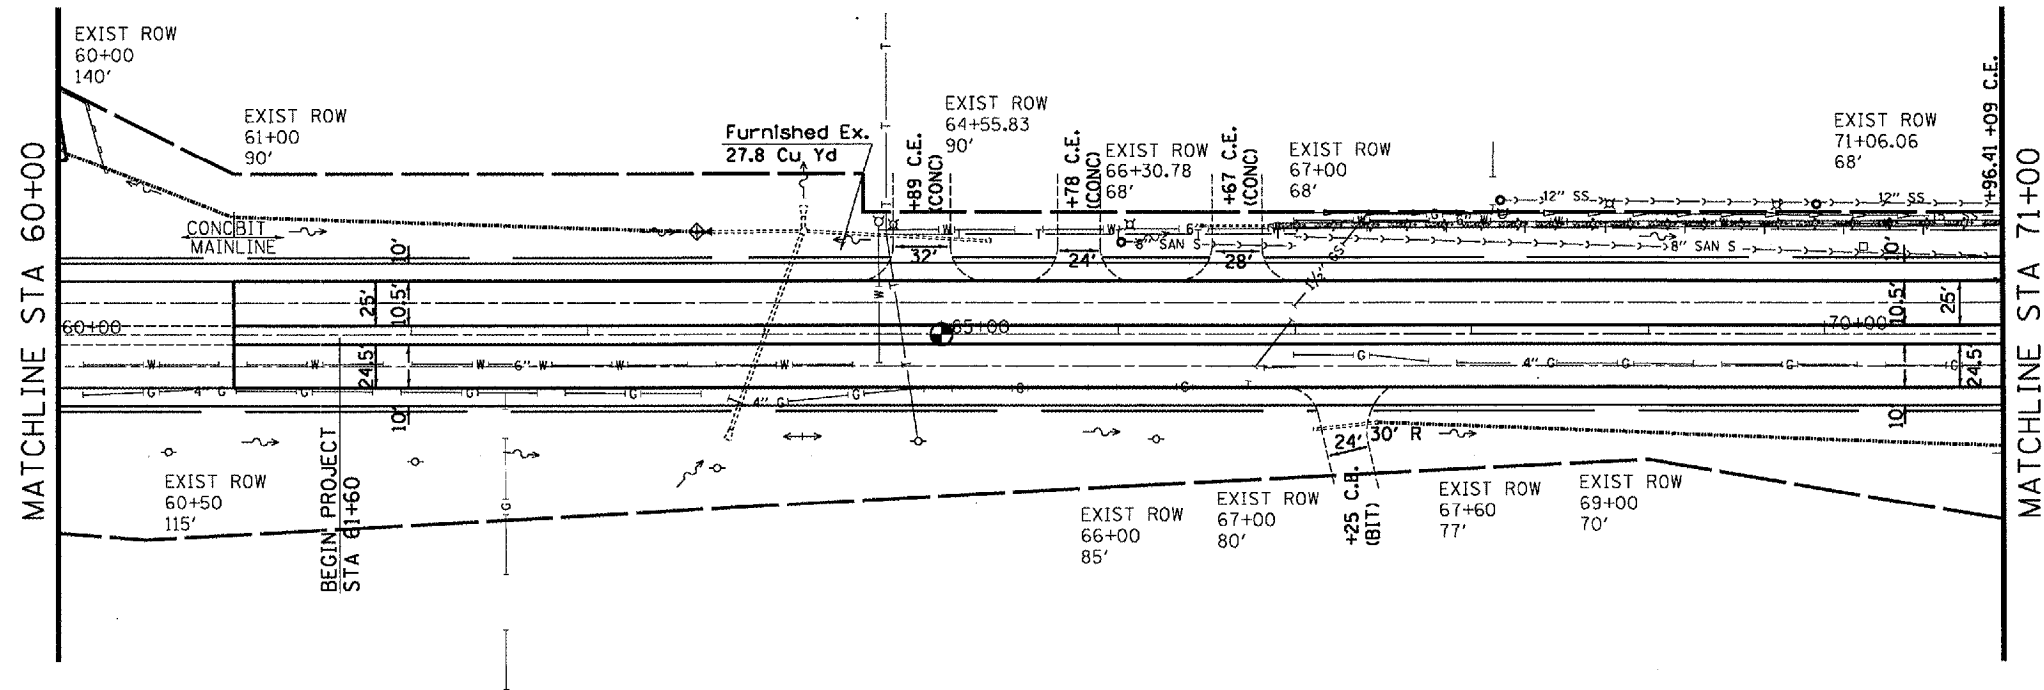

T6N R3W 4TH PM (MACOMB CITY TWP)
SECTION 30



T6N R2W 4TH PM (MACOMB CITY TWP)
SECTION 30

PROPOSED LEGEND

- GUARDRAIL
- END SECTION REPLACEMENT
- RIPRAP

EROSION CONTROL LEGEND

- PERIMETER EROSION BARRIER
- INLET & PIPE PROTECTION
- GRADE & SHAPE DITCH



REVISIONS	
NAME	DATE

ILLINOIS DEPARTMENT OF TRANSPORTATION

PROPOSED
STA 60+00 - 71+00

SCALE: VERT. 1" = 50'
HORIZ. DATE

DRAWN BY CADD
CHECKED BY

PLOT DATE = 3/23/2005
FILE NAME = c:\p\projects\68334\sheet.dgn
PLOT SCALE = 1/8" = 1' / IN.
REFERENCE = 68334