
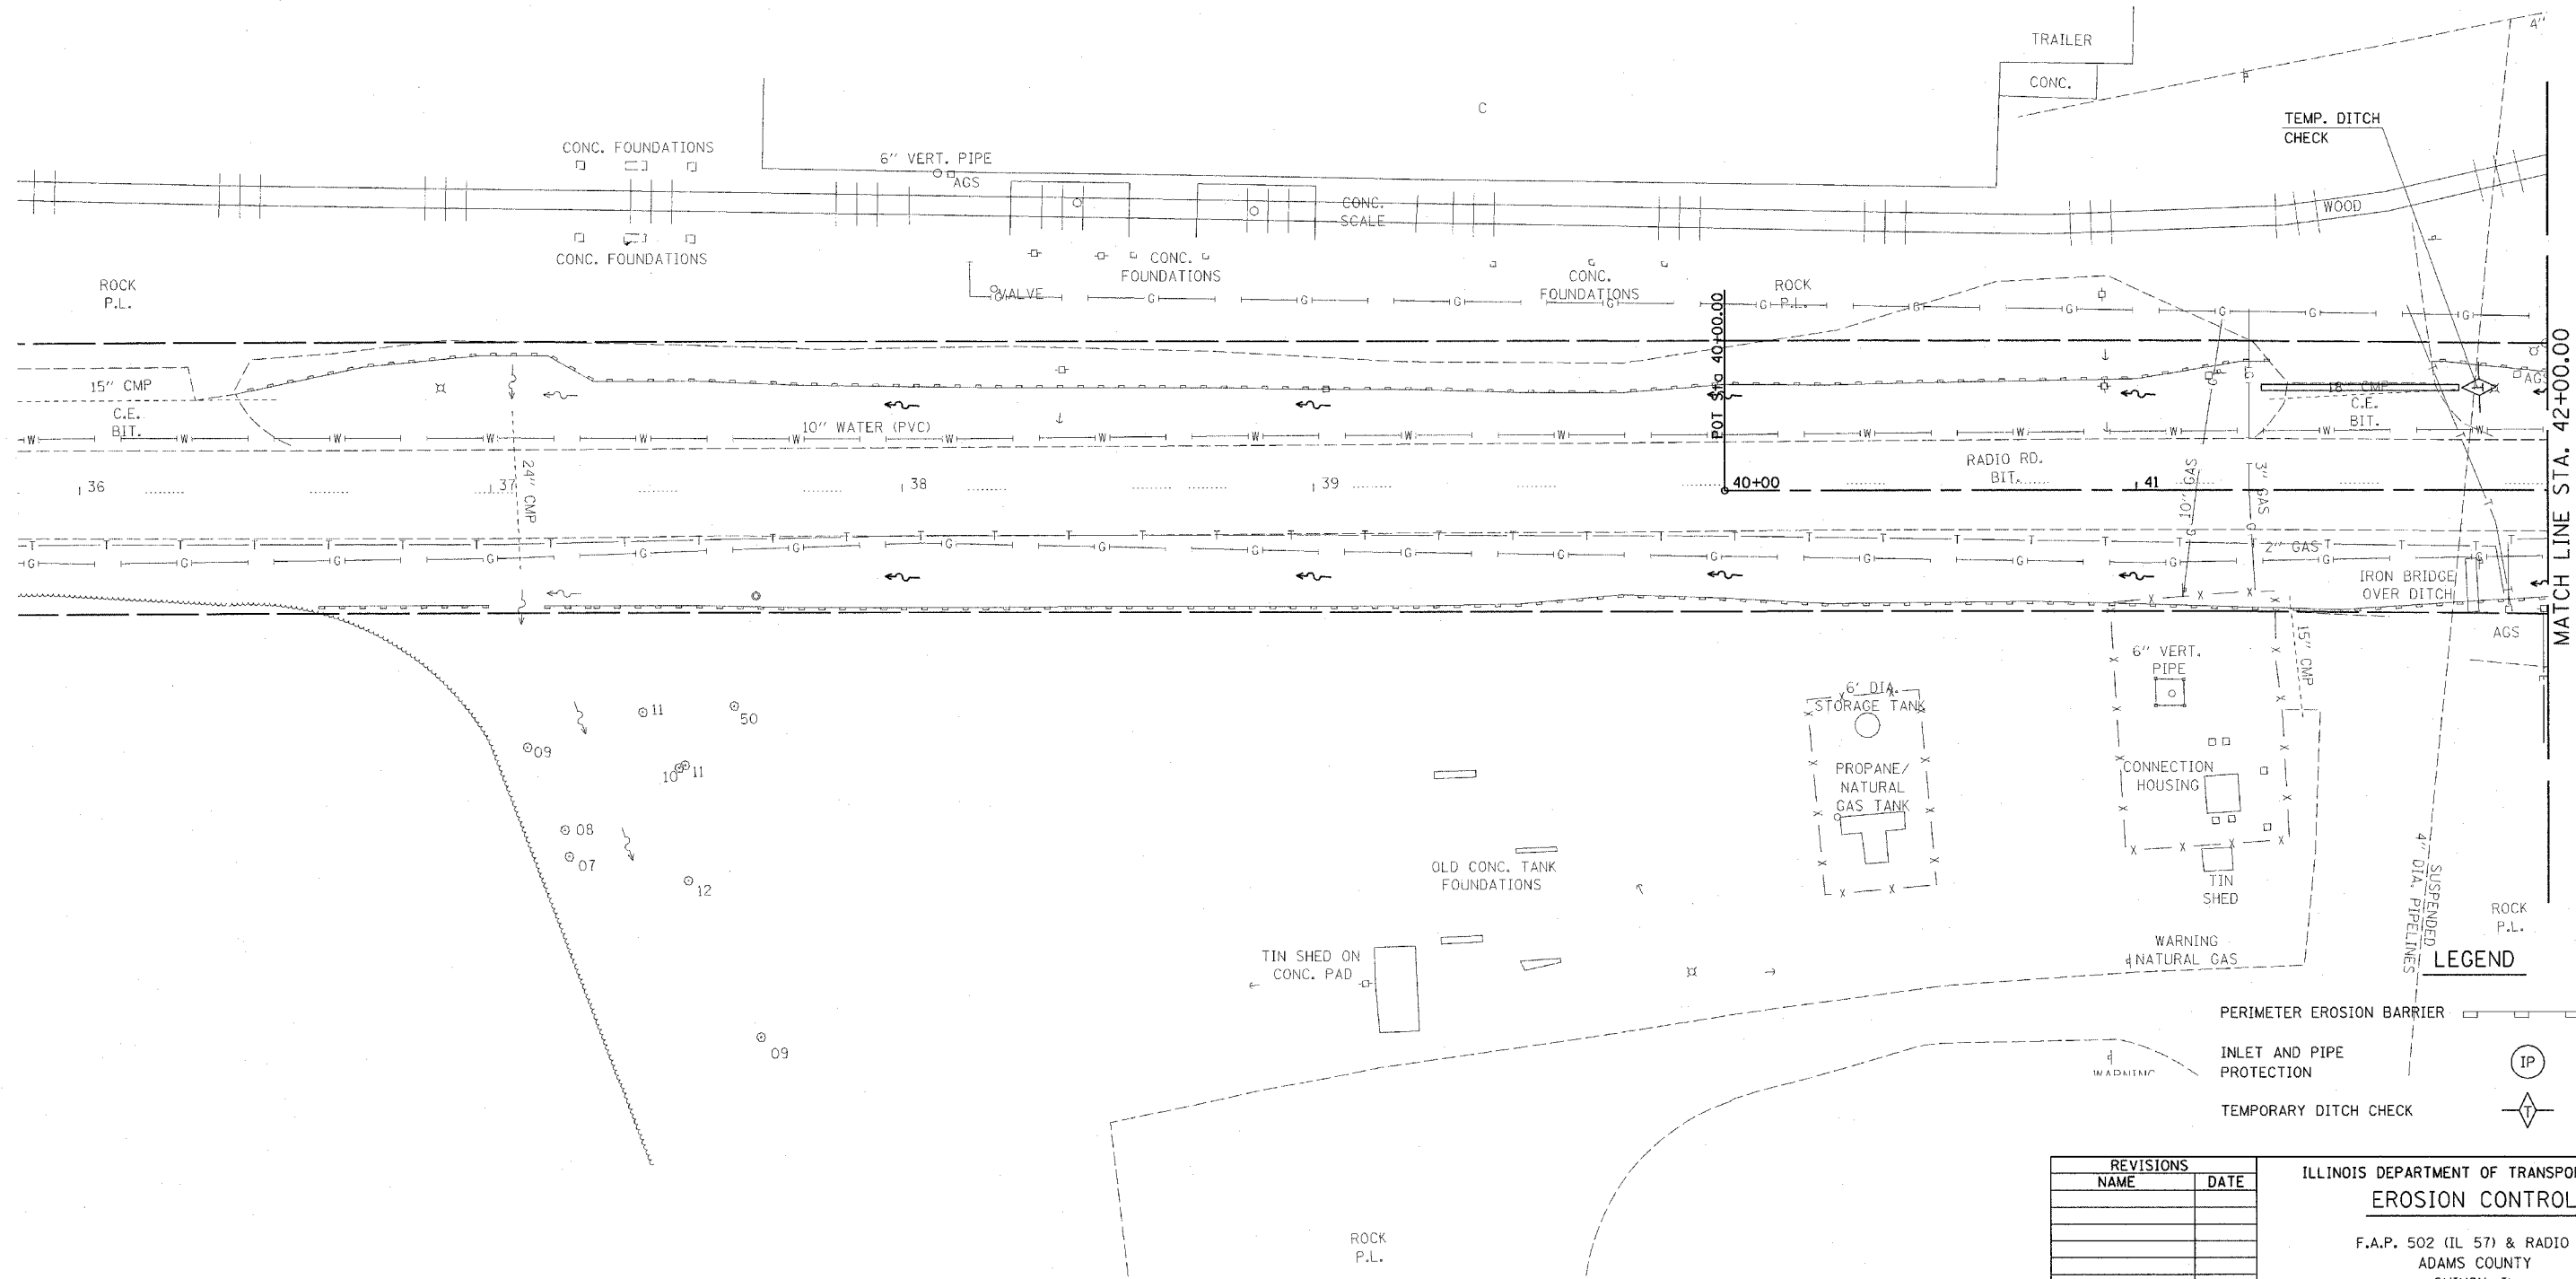


F.A.P. RTE.	SECTION	COUNTY	TOTAL SHEETS	SHEET NO.
502		ADAMS	315	99
STA.	TO STA.			
FED. ROAD DIST. NO.	ILLINOIS	FED. AID PROJECT		

• [53RS-7, P(RS-2)N, TS  
CONTRACT NO. 72897

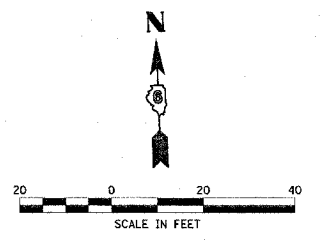

REVISIONS	
NAME	DATE

ILLINOIS DEPARTMENT OF TRANSPORTATION  
**EROSION CONTROL**  
F.A.P. 502 (IL 57) & RADIO RD.  
ADAMS COUNTY  
QUINCY, IL.

SCALE: VERT.      DRAWN BY TMJ  
      HORIZ.        CHECKED BY MEB  
DATE 04-13-04

c:\projects\d653004\ersnctl.dgn  
 2/3/2005  
 #REF01