


F.A.P. RTE.	SECTION	COUNTY	TOTAL SHEETS	SHEET NO.
*	**	BROWN	10	10
STA. TO STA.				
FED. ROAD DIST. NO. ILLINOIS FED. AID PROJECT				
*LA GRANGE WETLAND BANK				
**D6 WETLAND MITIGATION NO. 2				

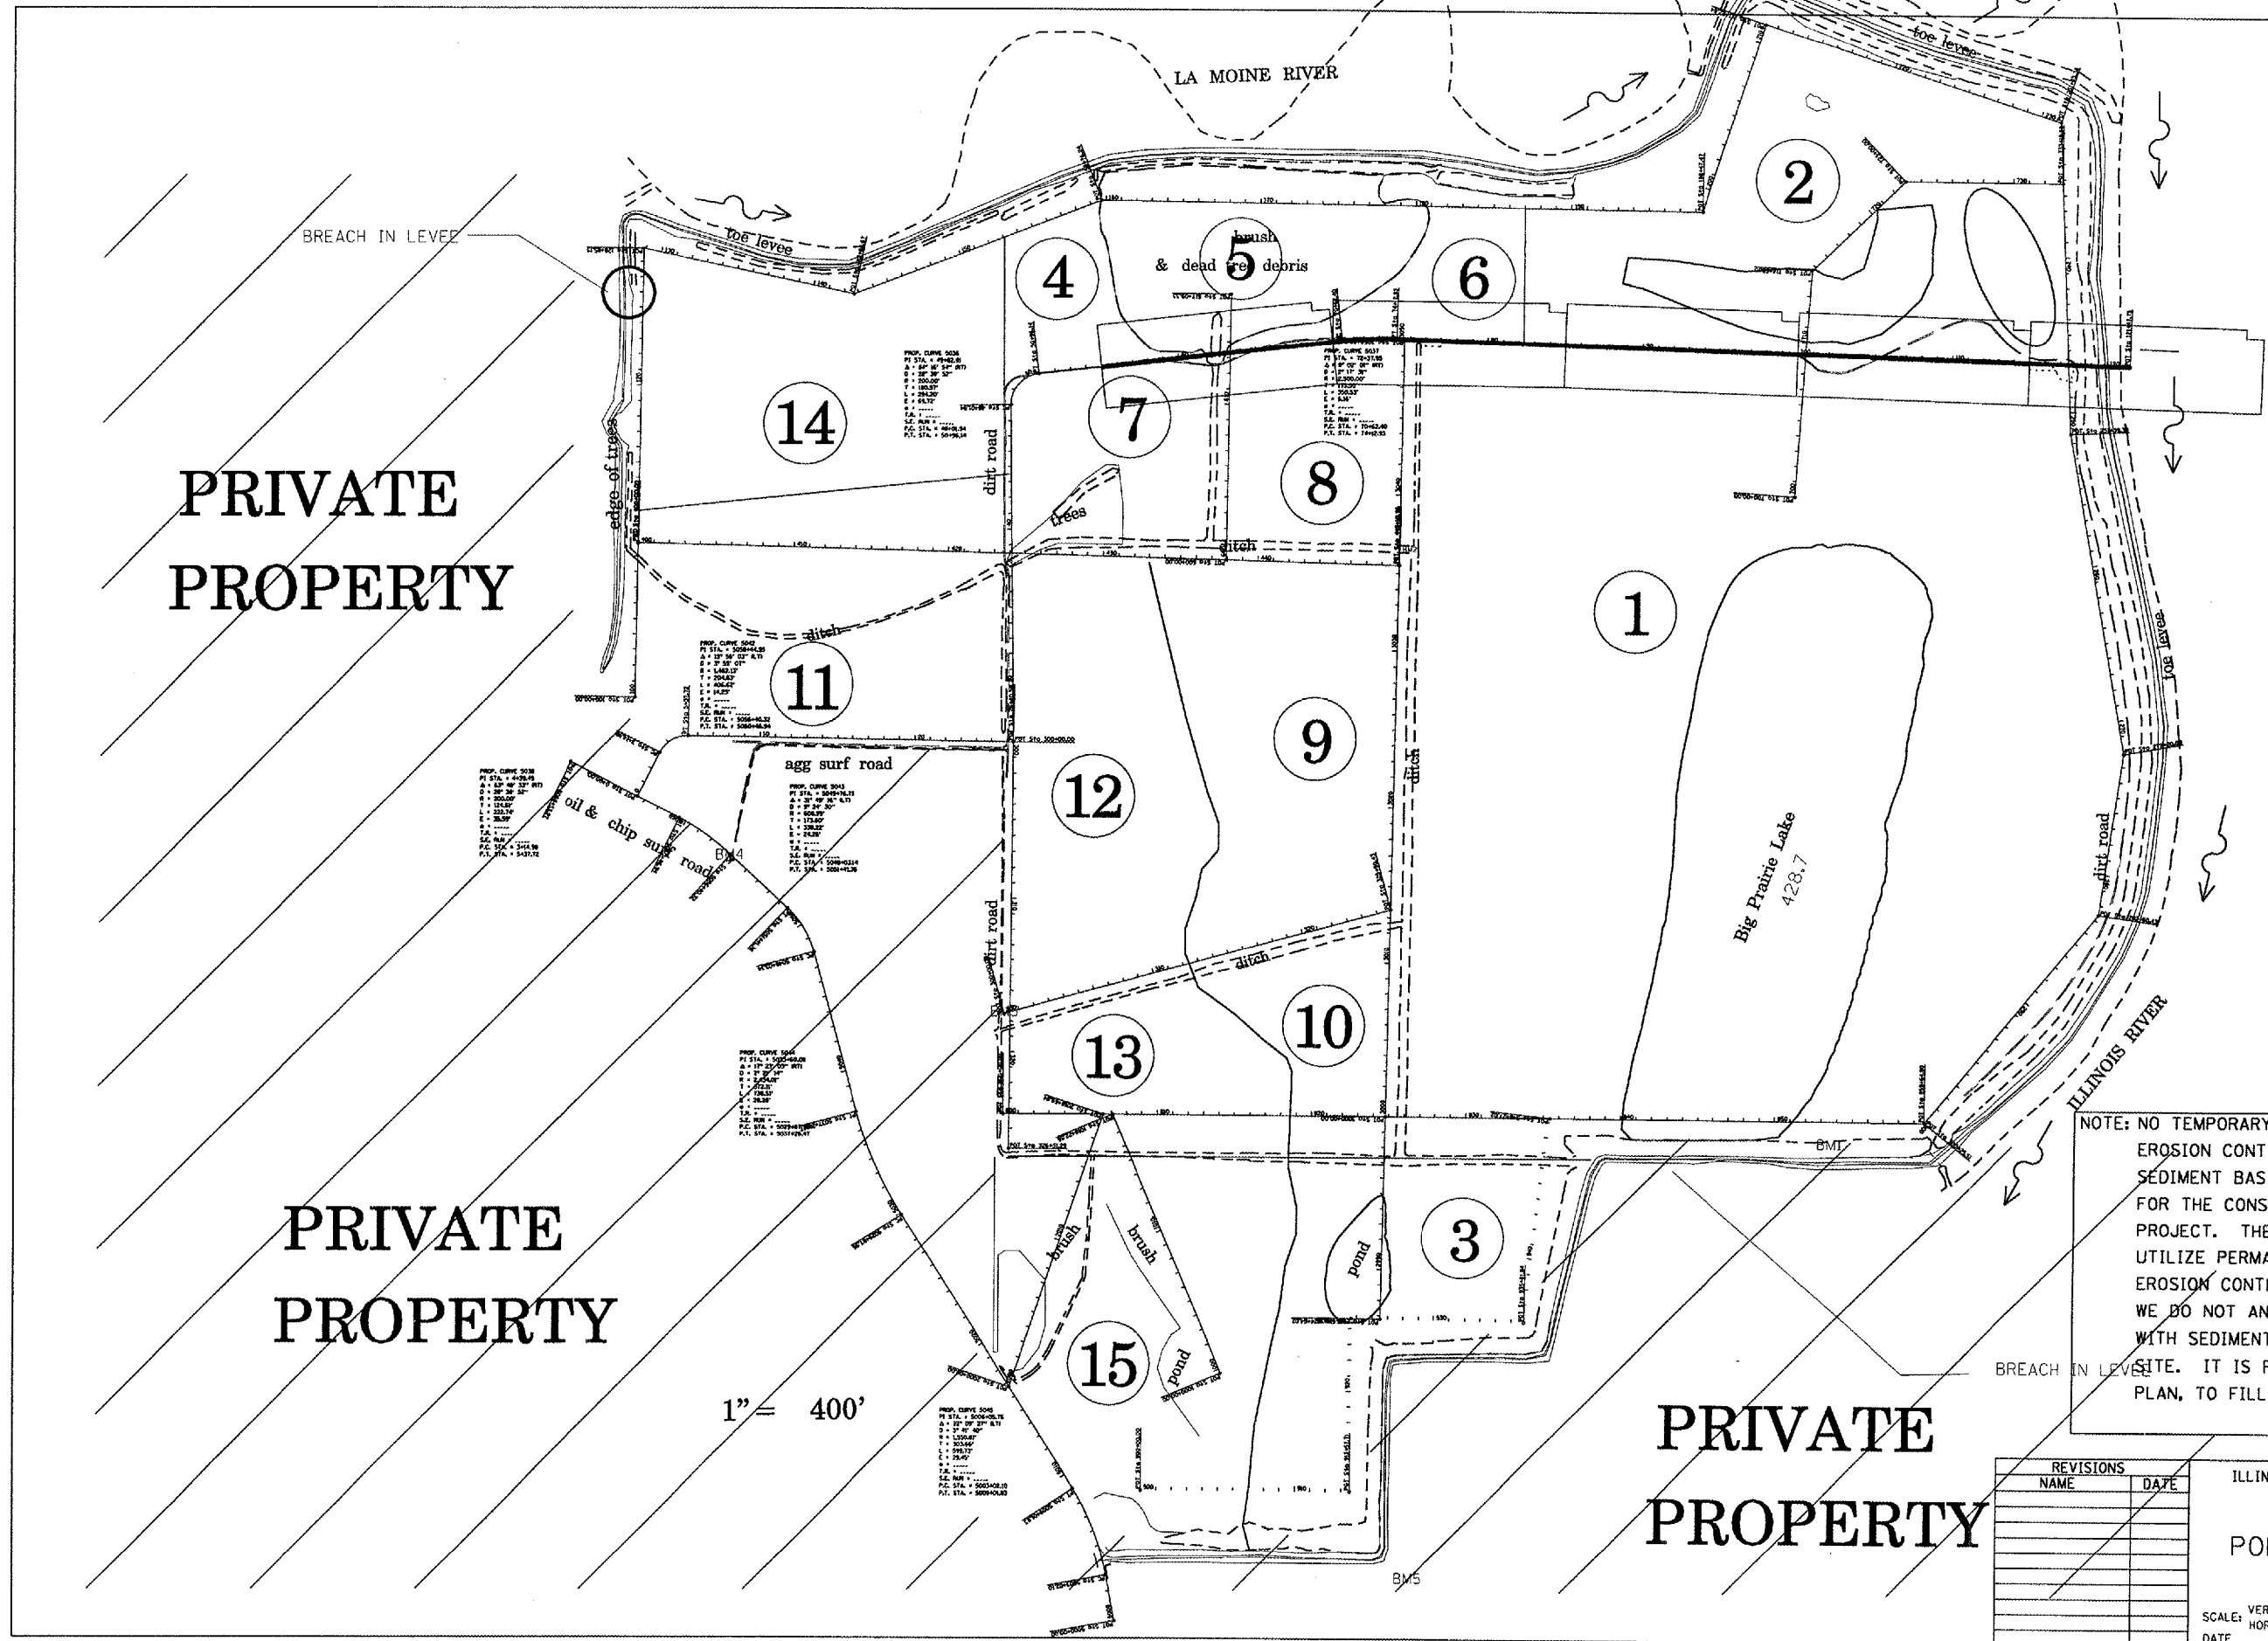

PRIVATE PROPERTY

PRIVATE PROPERTY

PRIVATE PROPERTY

NOTE: NO TEMPORARY DITCH CHECKS, EROSION CONTROL FENCE, OR SEDIMENT BASINS WILL BE NECESSARY FOR THE CONSTRUCTION OF THIS PROJECT. THE ENGINEER WILL UTILIZE PERMANENT SEEDING AS THE MAIN EROSION CONTROL PREVENTION TOOL. WE DO NOT ANTICIPATE ANY PROBLEMS WITH SEDIMENTATION LEAVING THE SITE. IT IS PART OF THE PROPOSED WETLAND PLAN, TO FILL IN EXISTING DRAINAGE WAYS.

REVISIONS	
NAME	DATE

ILLINOIS DEPARTMENT OF TRANSPORTATION
STORM WATER POLLUTION PREVENTION PLAN

SCALE: VERT. DATE: HORIZ. DRAWN BY: BDK CHECKED BY: JCN

PLOT DATE = 3/24/2005
FILE NAME = c:\projects\10558365\contract_82\shelton_overlay_swp2.dgn
PLOT SCALE = 1/8"=40' / 1"=400'
REFERENCE = WIER#