




F.A.U. RTE.	SECTION	COUNTY	TOTAL SHEETS	SHEET NO.
2652	00-00069-00-PV	DUPAGE	146	20
STA. 10+70.70		TO STA. 66+16.00		
FED. ROAD DIST. NO.	ILLINOIS	FED. AID PROJECT		
CONTRACT NO. 83781				

DATE	BY
DATE	BY
DATE	BY

DATE	BY
DATE	BY
DATE	BY

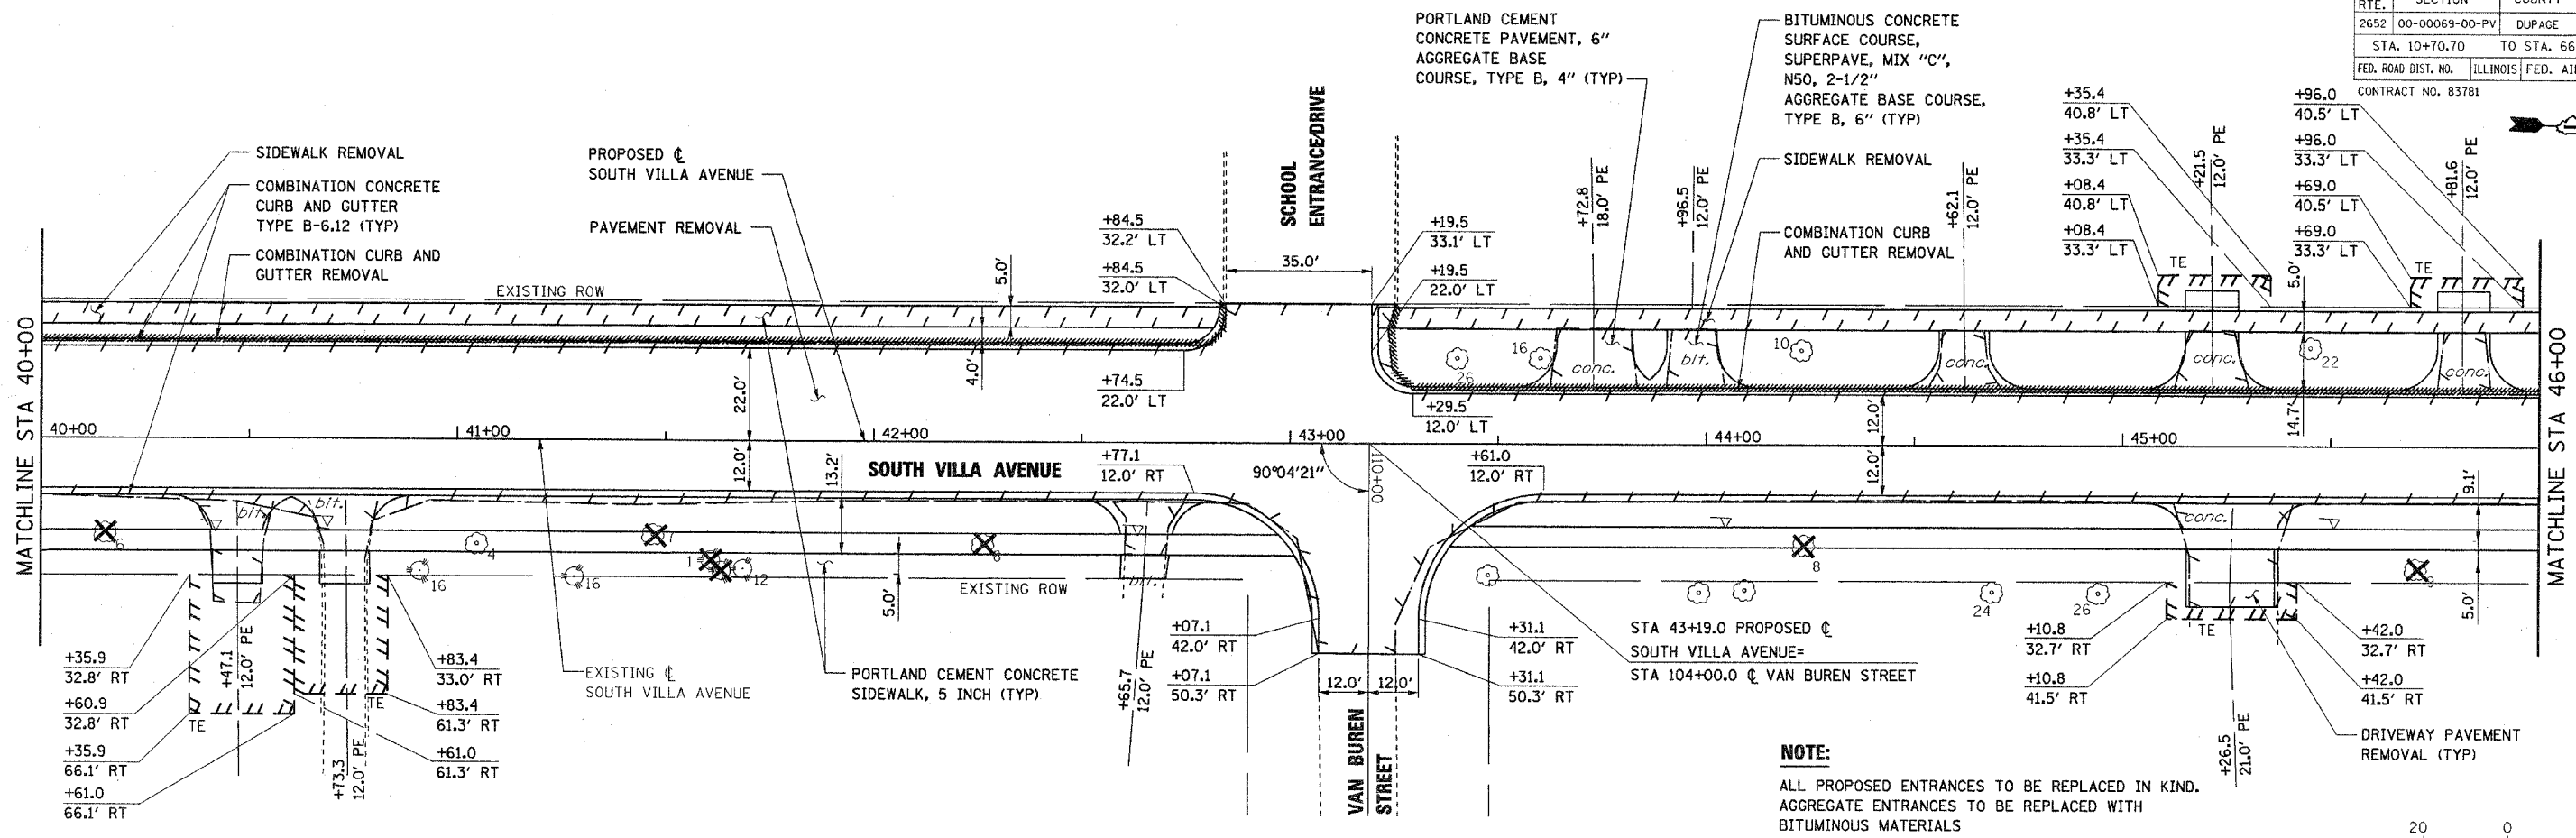

**NOTE:**  
ALL PROPOSED ENTRANCES TO BE REPLACED IN KIND.  
AGGREGATE ENTRANCES TO BE REPLACED WITH BITUMINOUS MATERIALS

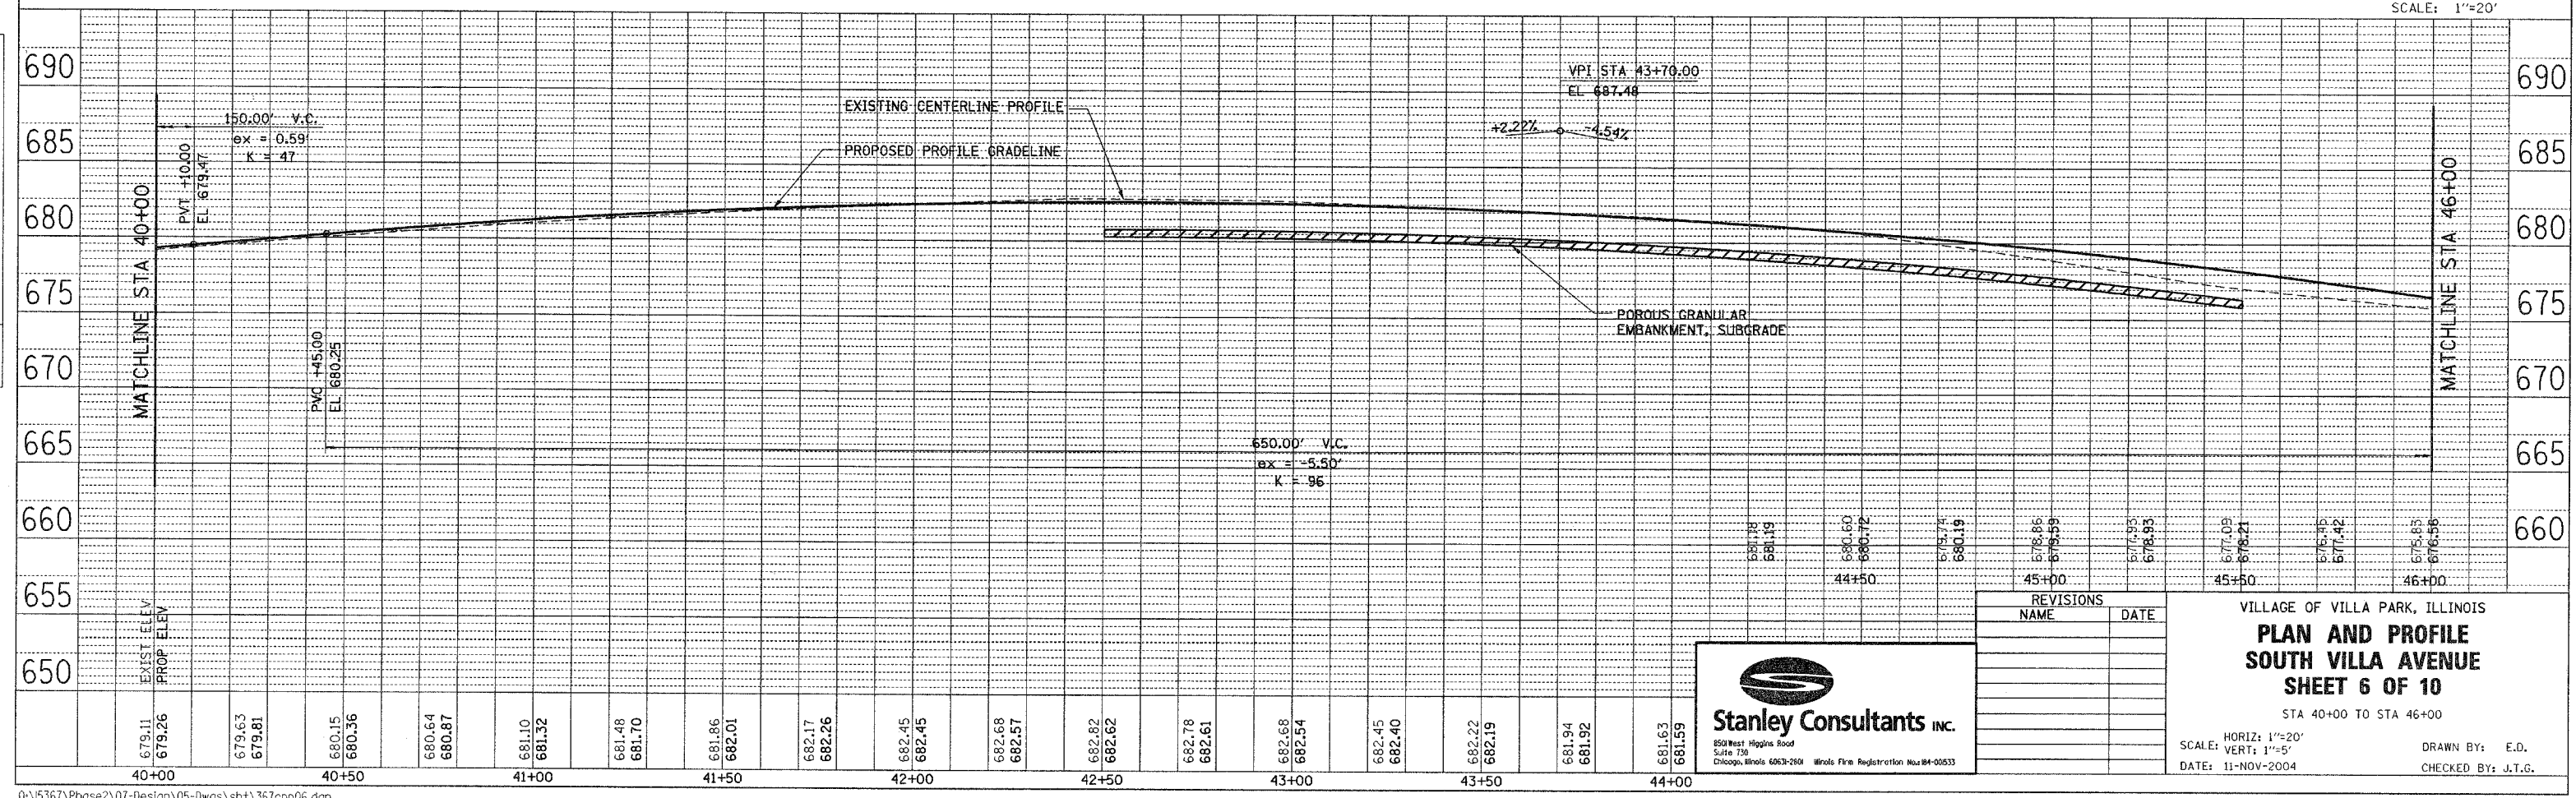 

REVISIONS	
NAME	DATE



VILLAGE OF VILLA PARK, ILLINOIS  
**PLAN AND PROFILE**  
**SOUTH VILLA AVENUE**  
**SHEET 6 OF 10**  
STA 40+00 TO STA 46+00

SCALE: HORIZ: 1"=20'  
VERT: 1"=5'  
DATE: 11-NOV-2004  
DRAWN BY: E.D.  
CHECKED BY: J.T.G.