




F.A.U. RTE.	SECTION	COUNTY	TOTAL SHEETS	SHEET NO.
2652	00-0069-00-PV	DUPAGE	146	22
STA. 10+70.70		TO STA. 66+16.00		
FED. ROAD DIST. NO.		ILLINOIS	FED. AID PROJECT	
CONTRACT NO. 83781				

DATE	BY

DATE	BY

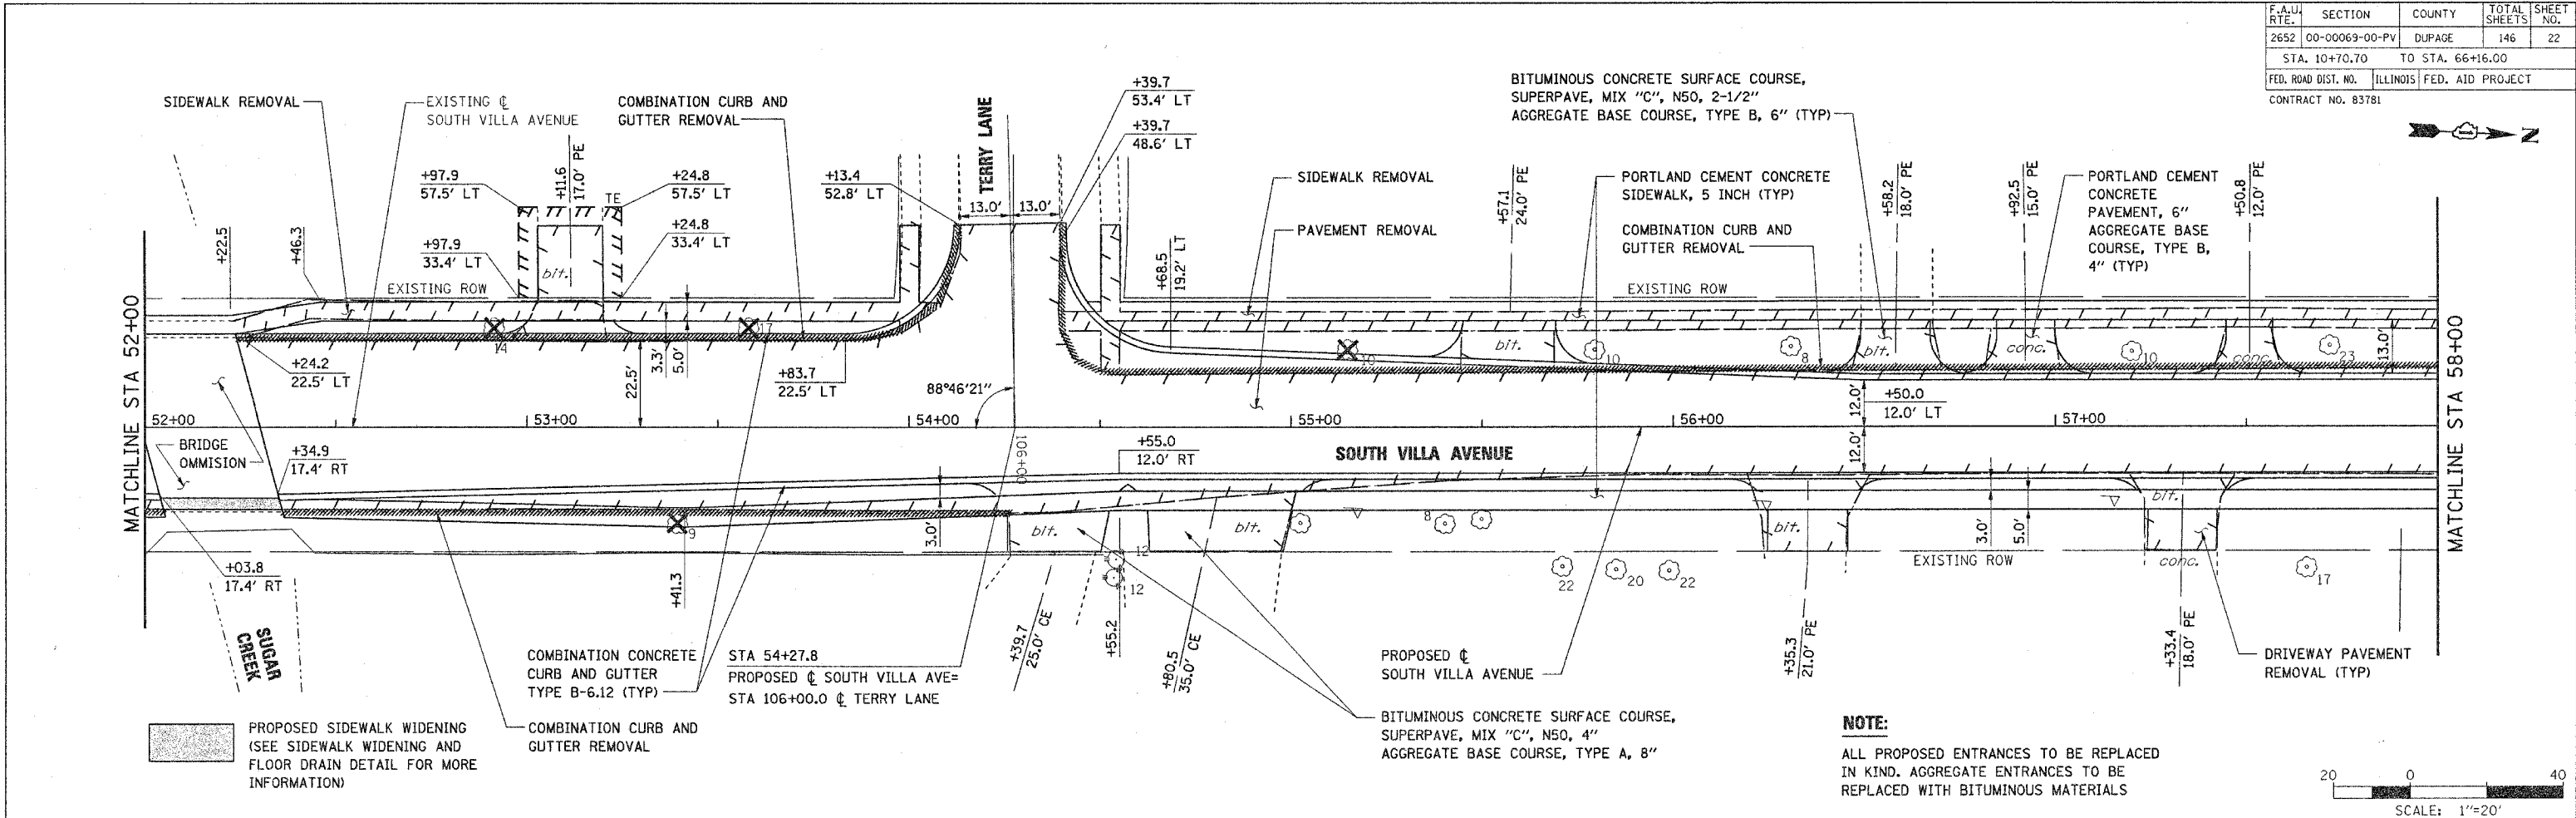

NOTE:
ALL PROPOSED ENTRANCES TO BE REPLACED IN KIND. AGGREGATE ENTRANCES TO BE REPLACED WITH BITUMINOUS MATERIALS

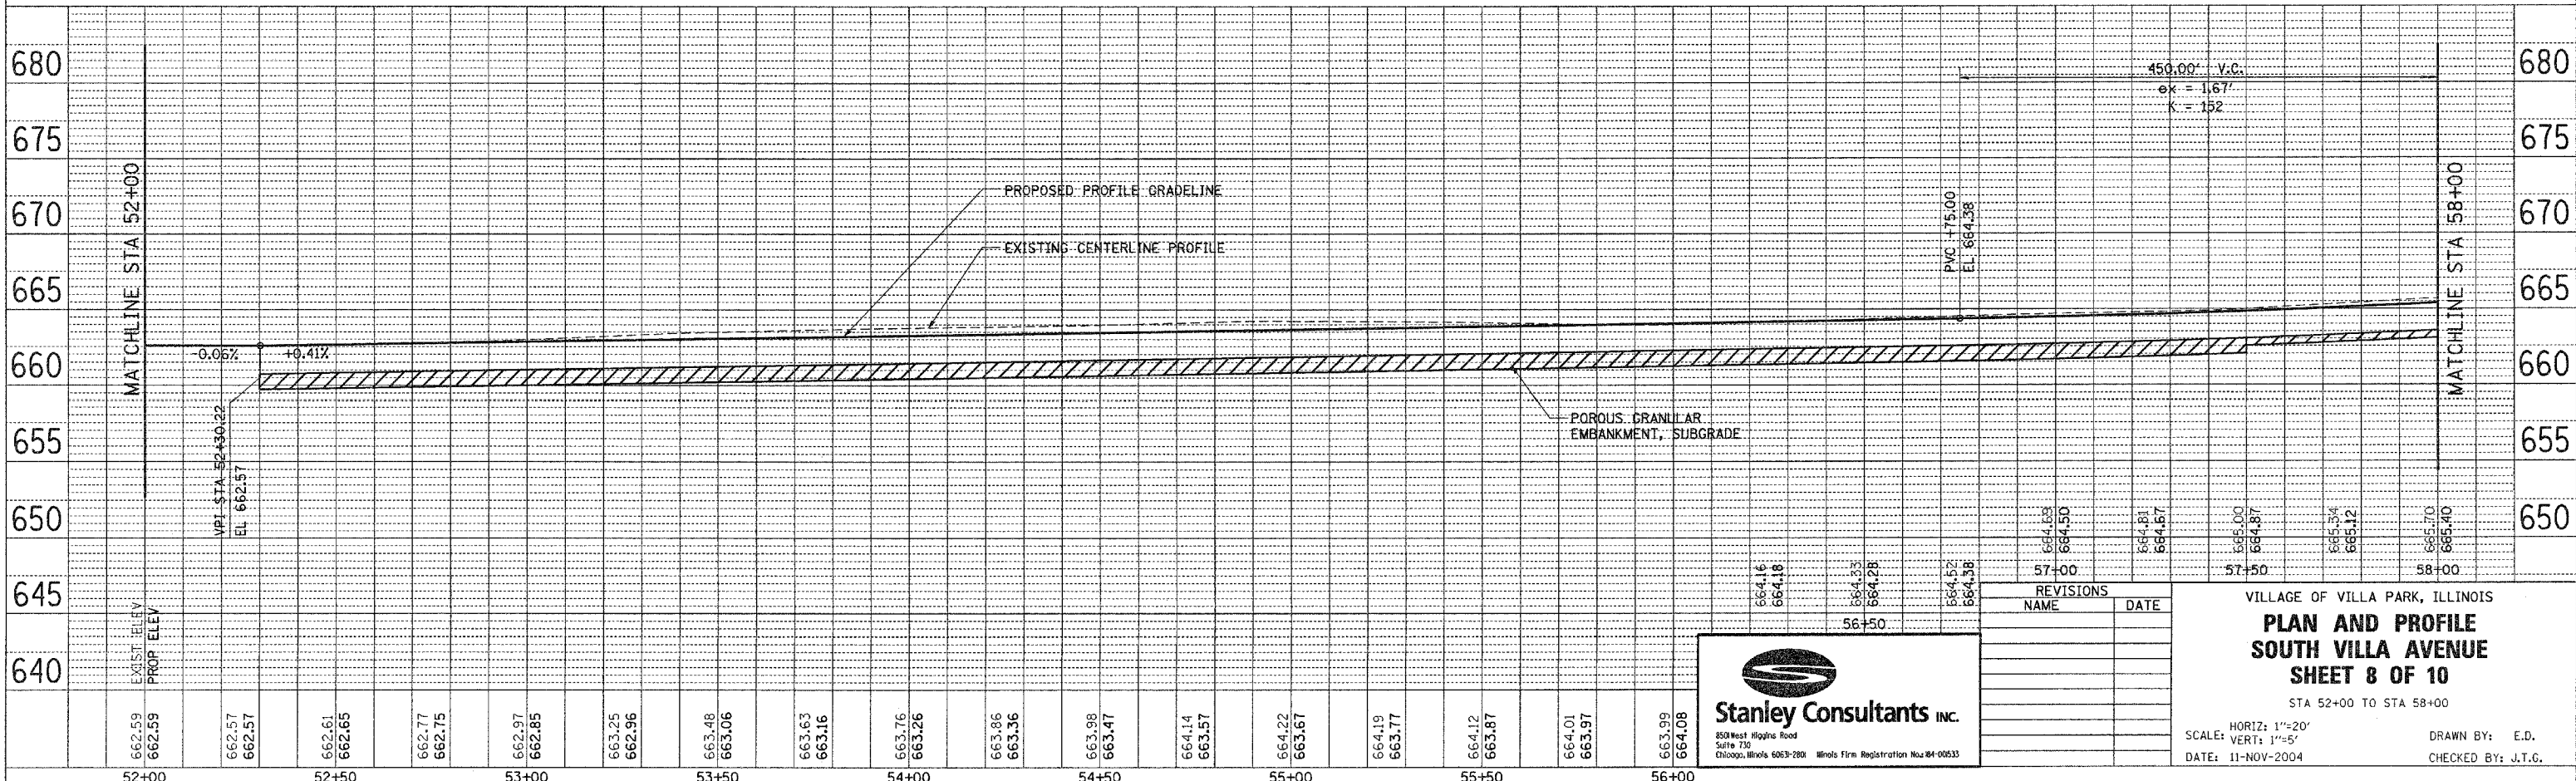 

Stanley Consultants INC.
850 West Higgins Road
Suite 730
Chicago, Illinois 60639-2800 Illinois Firm Registration No. 04-00033

REVISIONS	
NAME	DATE

VILLAGE OF VILLA PARK, ILLINOIS
PLAN AND PROFILE
SOUTH VILLA AVENUE
SHEET 8 OF 10
STA 52+00 TO STA 58+00
SCALE: HORIZ: 1"=20'
VERT: 1"=5'
DATE: 11-NOV-2004
DRAWN BY: E.D.
CHECKED BY: J.T.G.