

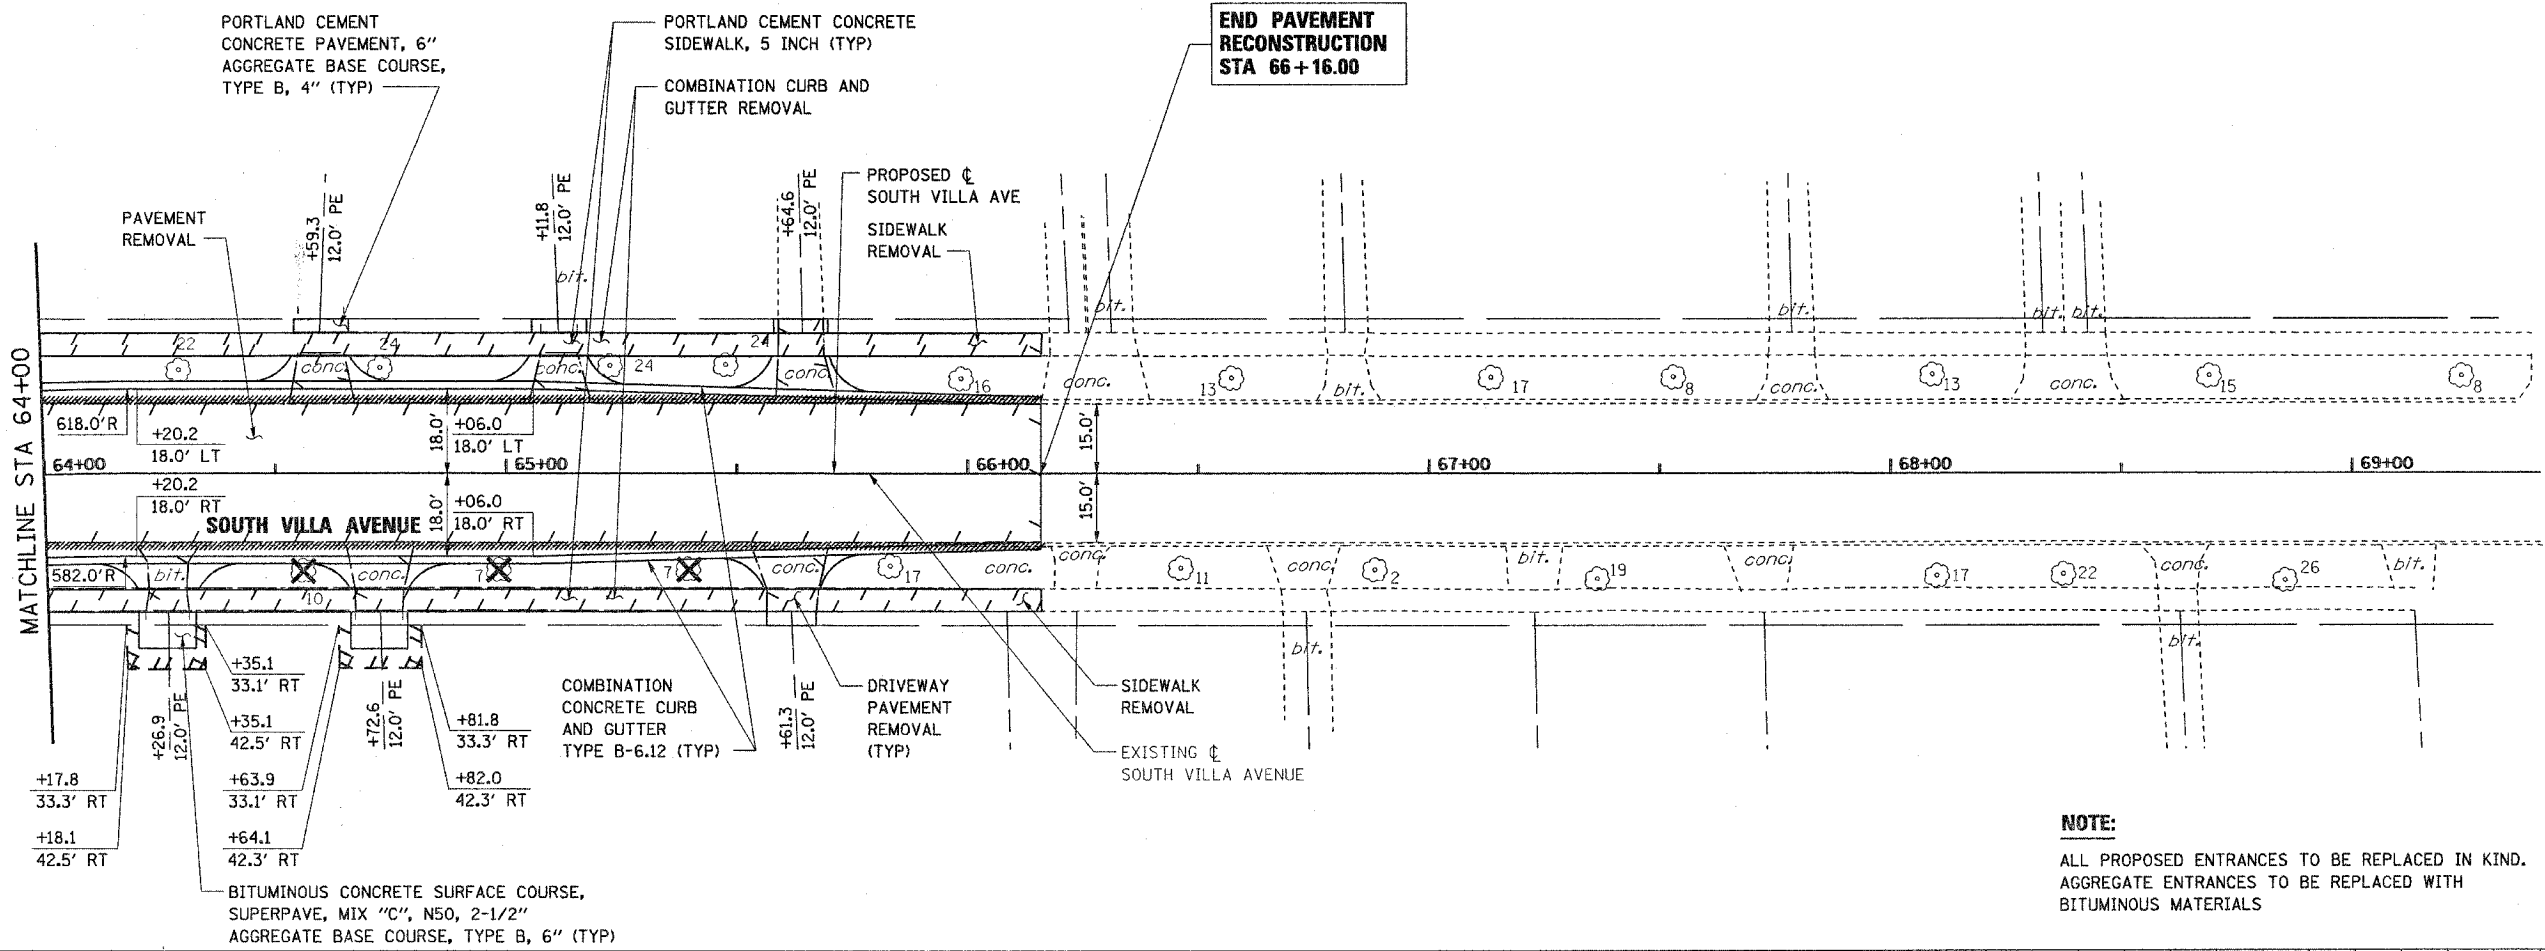


F.A.U. RTE.	SECTION	COUNTY	TOTAL SHEETS	SHEET NO.
2652	00-00069-00-PV	DUPAGE	146	24
STA. 10+70.70		TO STA. 66+16.00		
FED. ROAD DIST. NO.	ILLINOIS	FED. AID PROJECT		
CONTRACT NO. 83781				

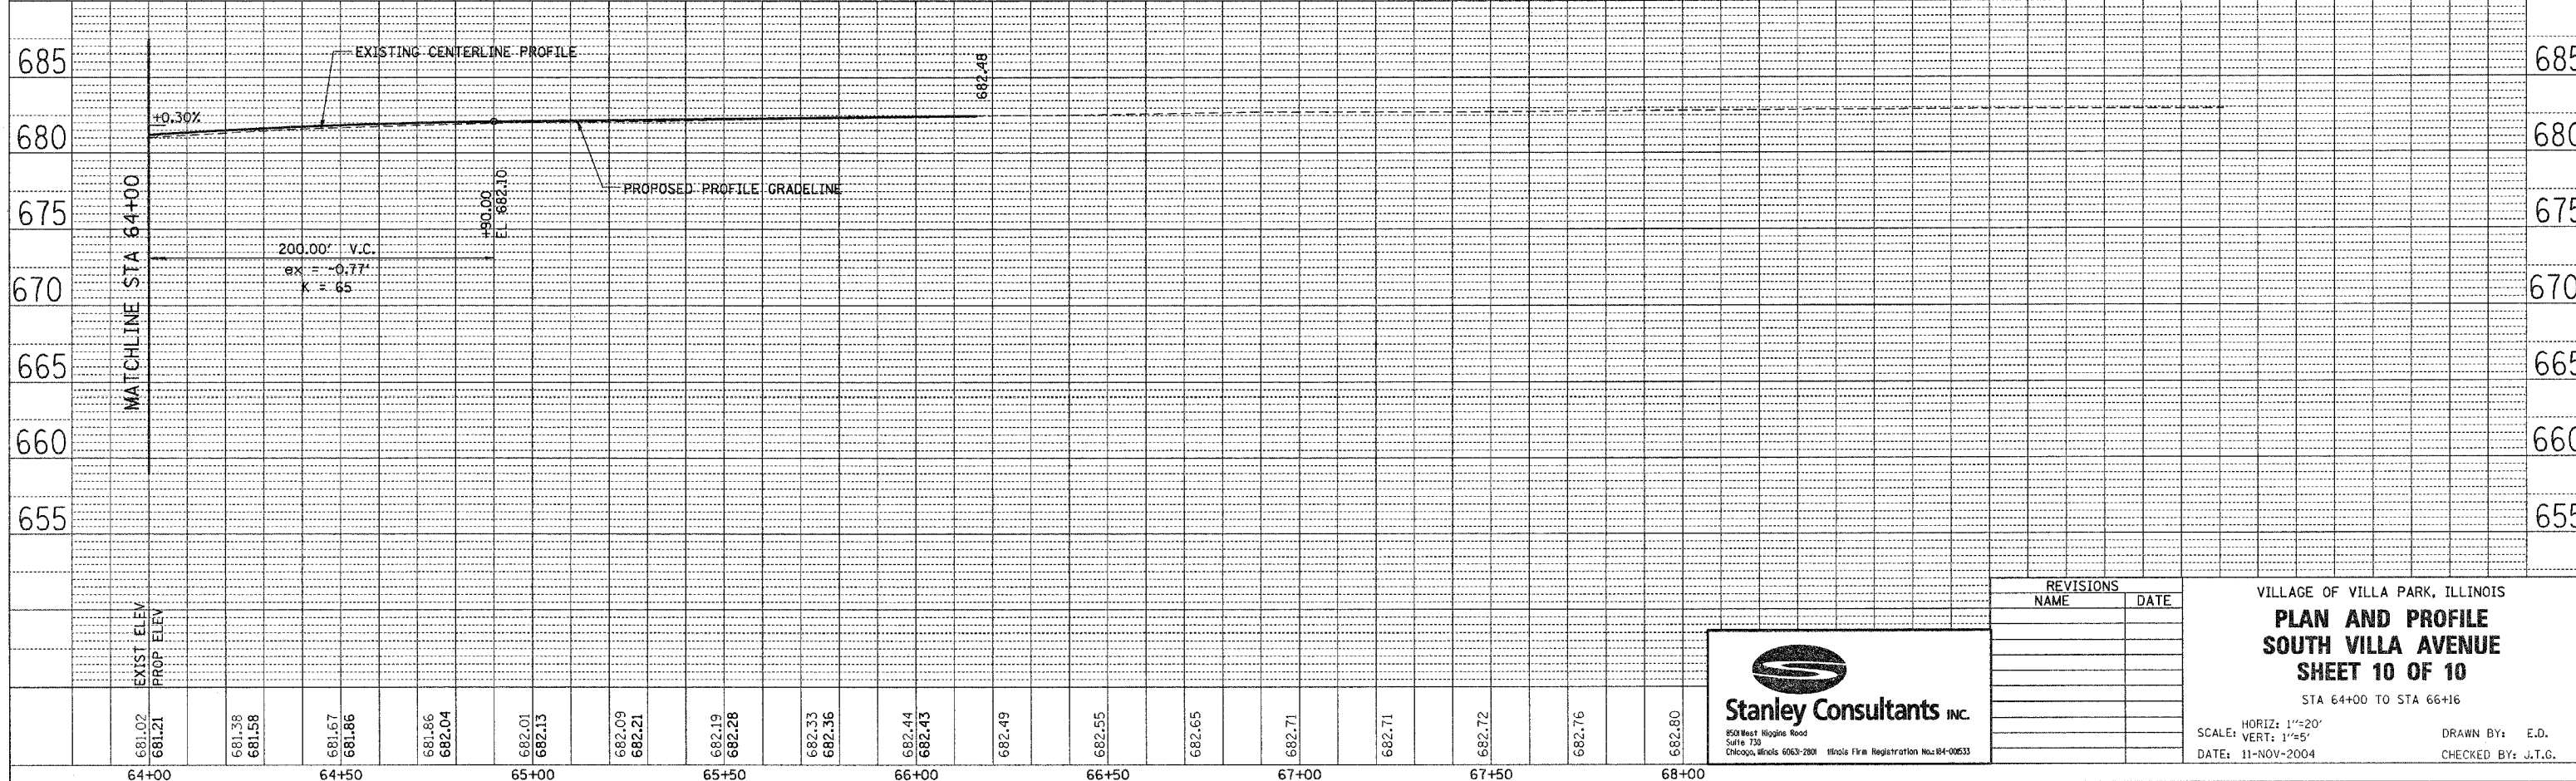

**NOTE:**  
 ALL PROPOSED ENTRANCES TO BE REPLACED IN KIND.  
 AGGREGATE ENTRANCES TO BE REPLACED WITH BITUMINOUS MATERIALS

 

REVISIONS	
NAME	DATE

**Stanley Consultants INC.**  
 850 West Higgins Road  
 Suite 730  
 Chicago, Illinois 60631-2801  
 Illinois Fire Registration No. 04-00533

VILLAGE OF VILLA PARK, ILLINOIS  
**PLAN AND PROFILE**  
**SOUTH VILLA AVENUE**  
**SHEET 10 OF 10**  
 STA 64+00 TO STA 66+16

SCALE: HORIZ: 1"=20'  
 VERT: 1"=5'  
 DATE: 11-NOV-2004

DRAWN BY: E.D.  
 CHECKED BY: J.T.G.

PLAN	DATE
BY	
NO.	
FILE NAME	

PROFILE	DATE
BY	
NO.	
FILE NAME	