
 
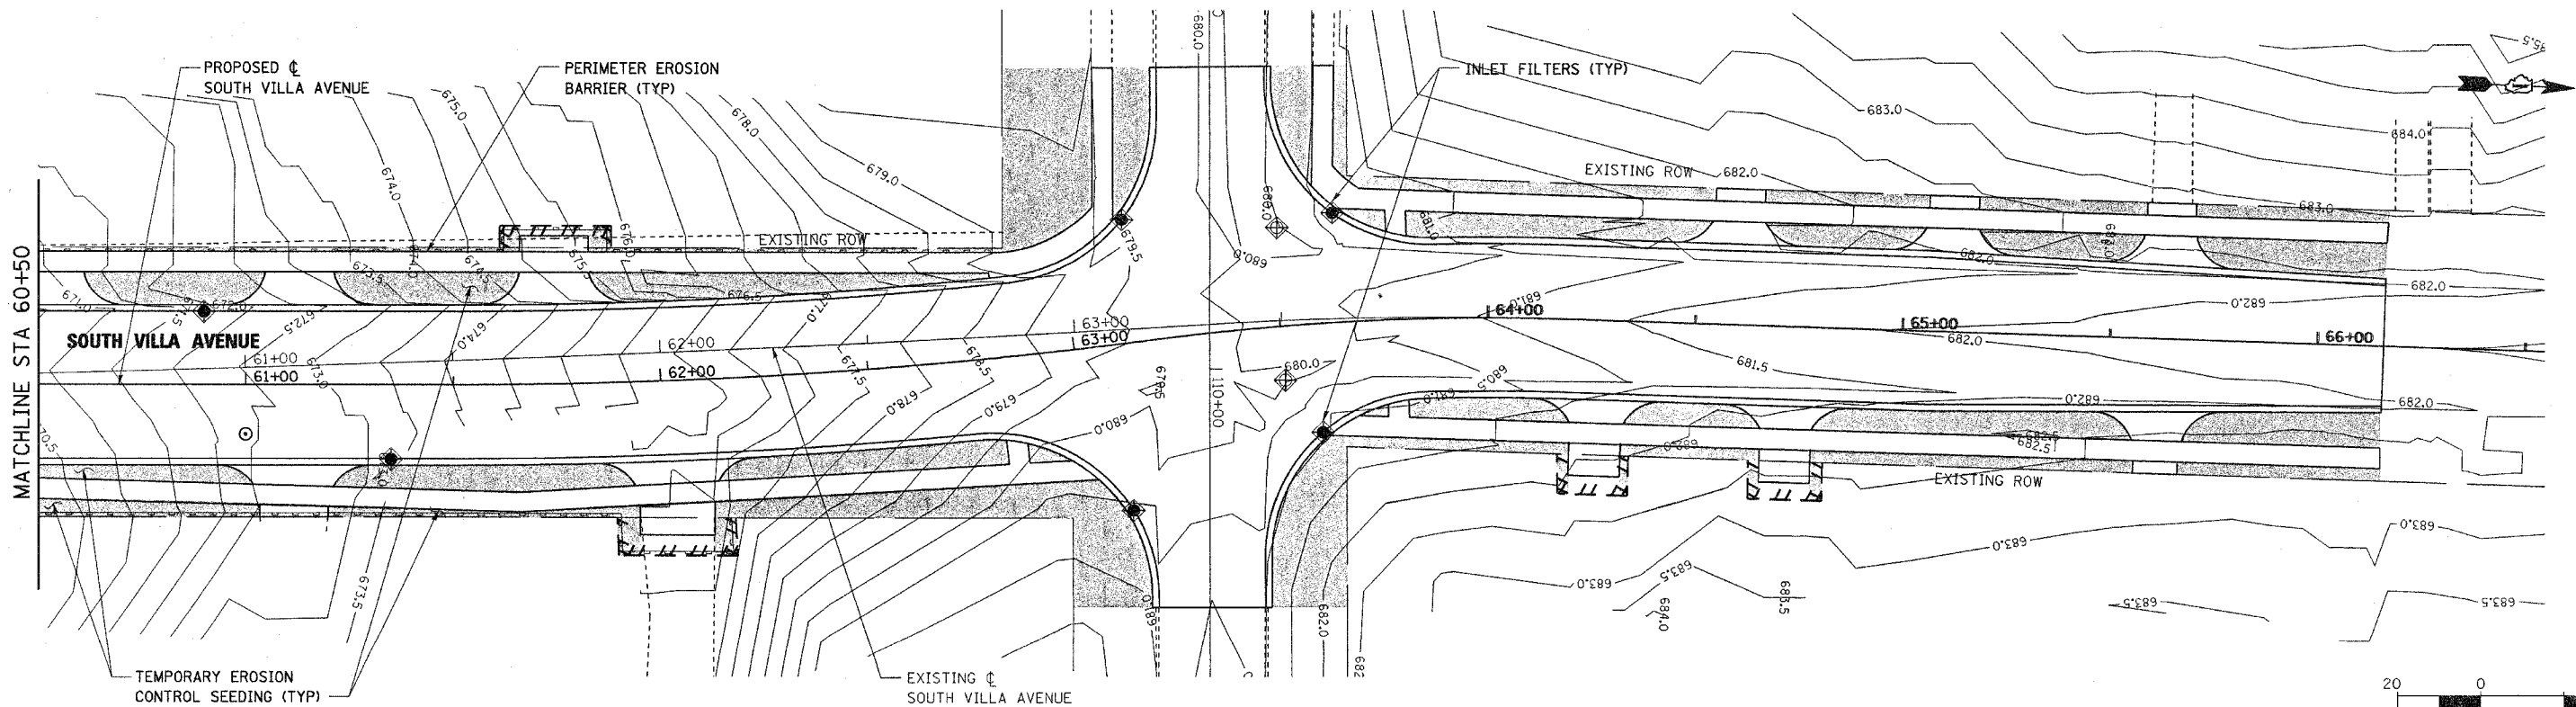
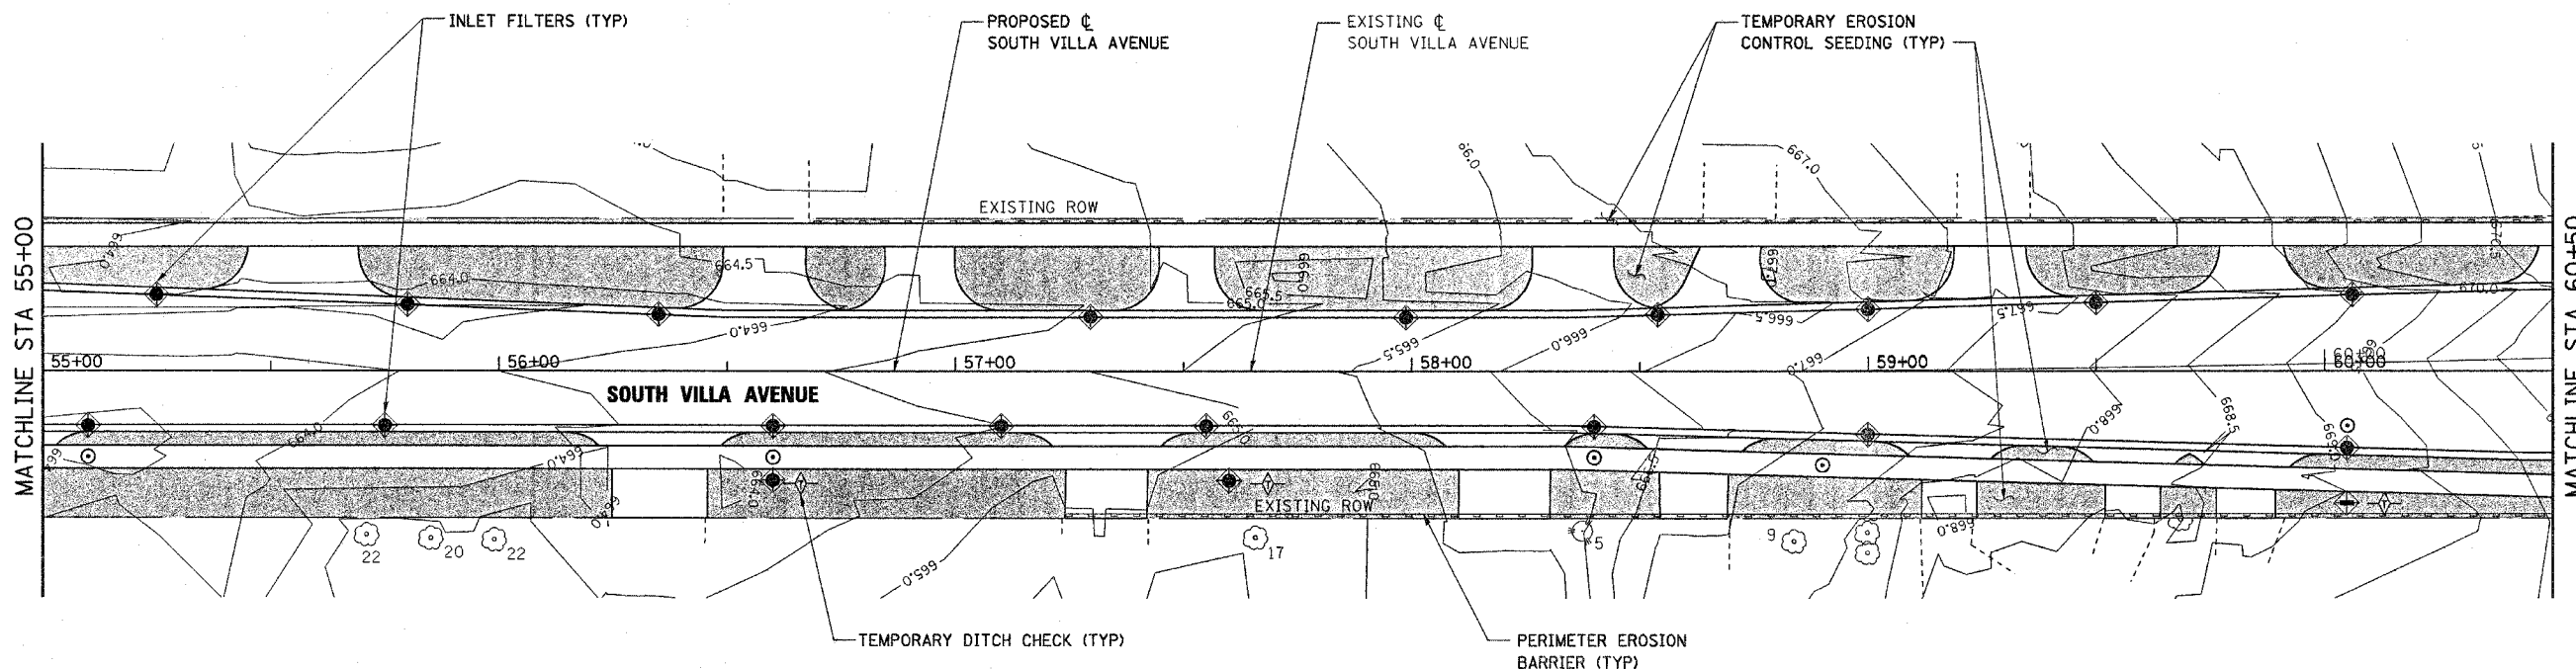


F.A.U. RTE.	SECTION	COUNTY	TOTAL SHEETS	SHEET NO.
2652	00-00069-00-PV	DUPAGE	146	39
STA. 10+70.70		TO STA. 66+16.00		
FED. ROAD DIST. NO.	ILLINOIS	FED. AID PROJECT		
CONTRACT NO. 83781				

 

SCALE: 1"=20'

VILLAGE OF VILLA PARK, ILLINOIS  
**EROSION CONTROL PLAN**  
**SOUTH VILLA AVENUE**  
**SHEET 5 OF 5**  
 STA 55+00 TO STA 66+16

SCALE: 1"=20'  
 DATE: 11-NOV-2004  
 DRAWN BY: E.D.  
 CHECKED BY: J.T.G.



REVISIONS	
NAME	DATE

DATE	BY

DATE	BY