


NOTE:
ALL DRIVEWAY ARE PCC DRIVEWAY
PAVEMENT 7", EXCEPT AS NOTED.

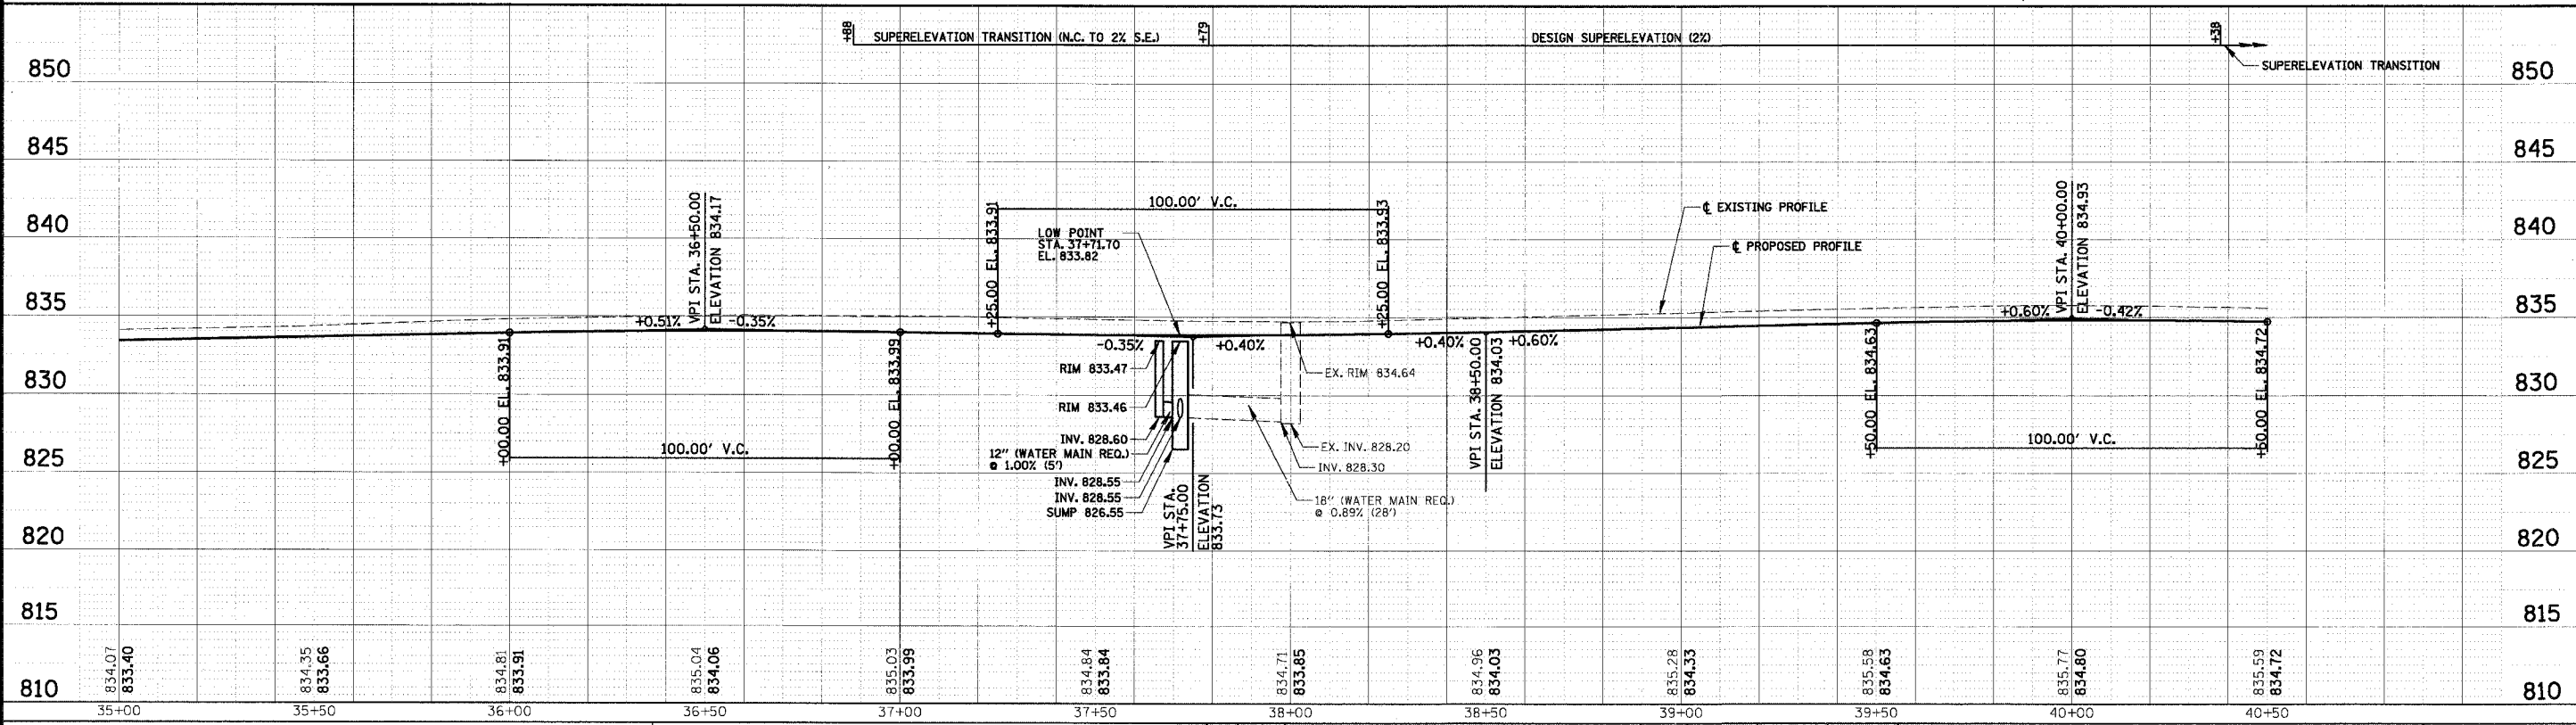

CHRISTOPHER B. BURKE ENGINEERING LTD.
9575 West Higgins Road, Suite 600
Rosemont, Illinois 60018
(847) 823-0500

CLIENT: **VILLAGE OF SCHAUMBURG**
Engineering Department
101 Schaumburg Court
Schaumburg, IL. 60193-7806

NO.	DATE	NATURE OF REVISION	CHKD.
FILE NAME	N:\SCHAUMBURG\01-434\DESIGN\PR_434_06.rpp		
DSGN.	GS		
DWN.	GS		
CHKD.	JGS		
SCALE:	1" = 20' HOR.		
DATE:	04/05/2005		

TITLE: **WALNUT LANE PLAN AND PROFILE**
STA. 35+00 TO STA. 40+50
C-91-108-04

PROJECT NO. 01-434
SHEET 23 OF 98
DRAWING NO. **23**