
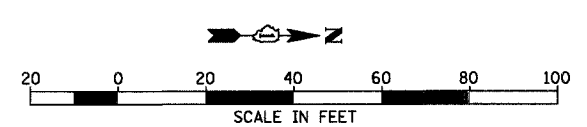
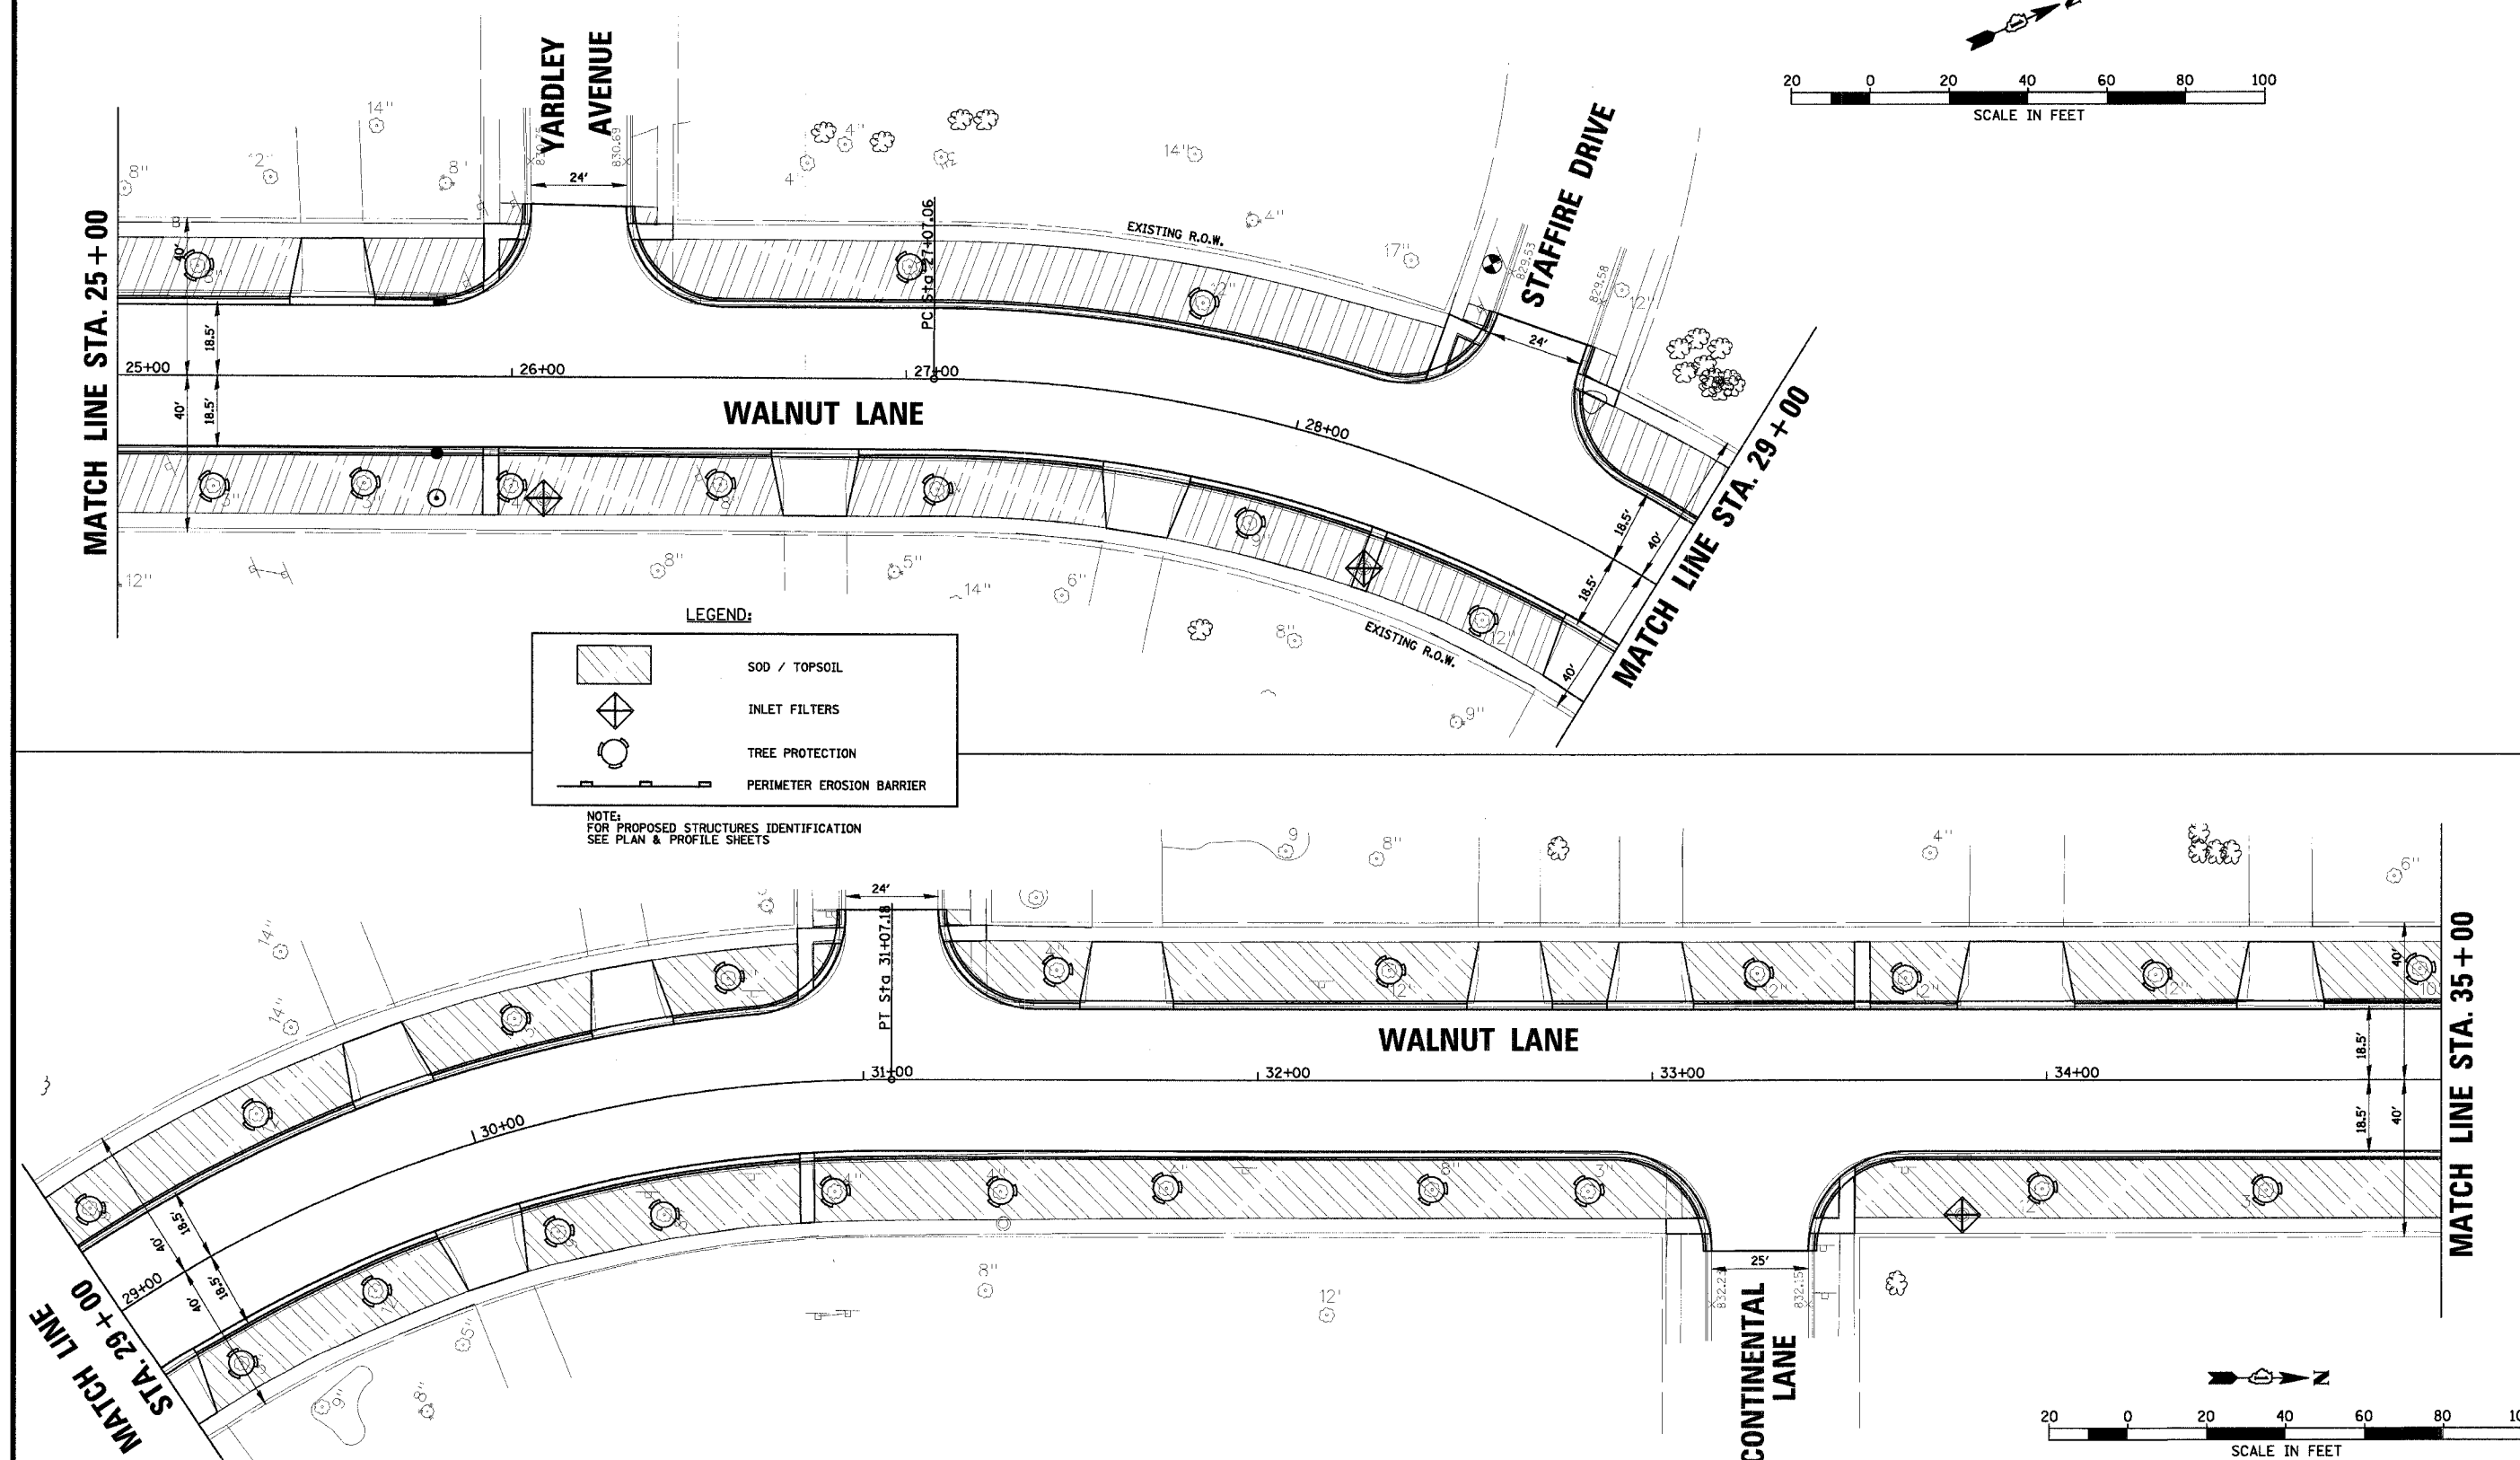


F.A.U. RTE.	SECTION	COUNTY	TOTAL SHEETS	SHEET NO.
2556	00-00070-00-PP	COOK	98	34
FED. ROAD DIST. NO. 1		ILLINOIS		FED. AID PROJECT

CONTRACT No. 83799

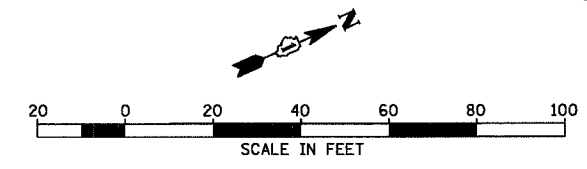

**CHRISTOPHER B. BURKE ENGINEERING LTD.**  
 9575 West Higgins Road, Suite 600  
 Rosemont, Illinois 60018  
 (847) 823-0500

CLIENT: **VILLAGE OF SCHAUMBURG**  
 Engineering Department  
 101 Schaumburg Court  
 Schaumburg, IL. 60193-7806

NO.	DATE	NATURE OF REVISION	CHKD.
1	04/05/2005	DESIGN	GS
2		DWN.	GS
3		CHKD.	JGS
SCALE: 1" = 20'		DATE: 04/05/2005	

TITLE: **LANDSCAPING AND EROSION CONTROL PLAN**  
**C-91-108-04**

PROJECT NO. 01-434  
 SHEET 34 OF 98  
 DRAWING NO. **34**