
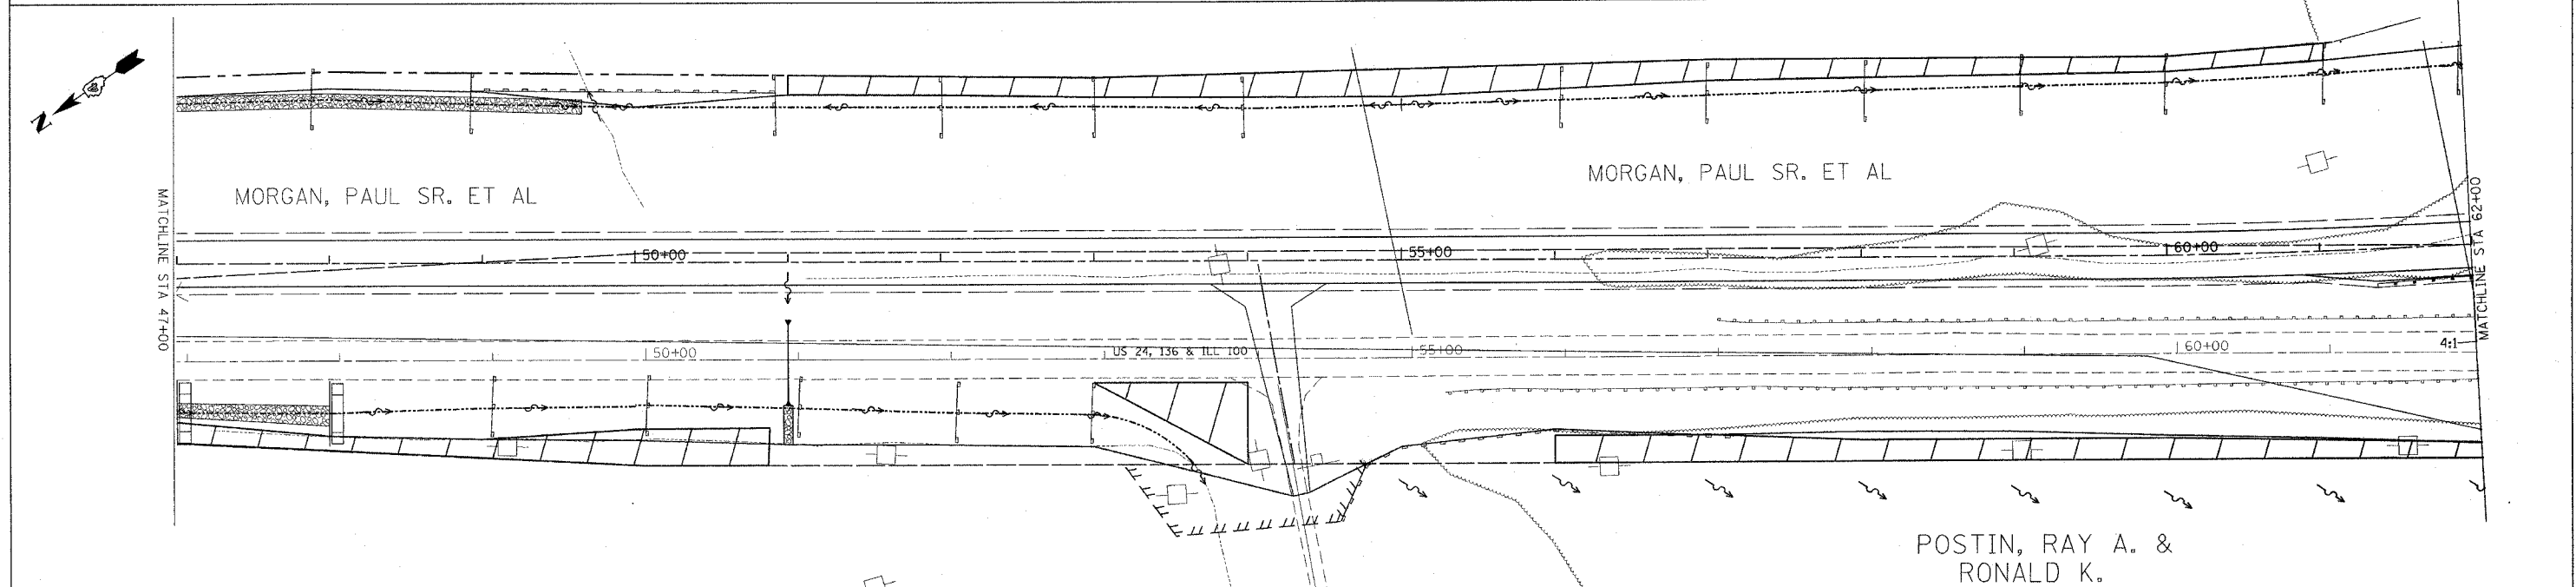


F.A.P. RTE.	SECTION	COUNTY	TOTAL SHEETS	SHEET NO.
317	***	FULTON	684	123
STA. 47+00		TO STA. 76+43		
FED. ROAD DIST. NO.		ILLINOIS FED. AID PROJECT		
*** 181, (18BRY&18BRY-1)BR, 18B-1				

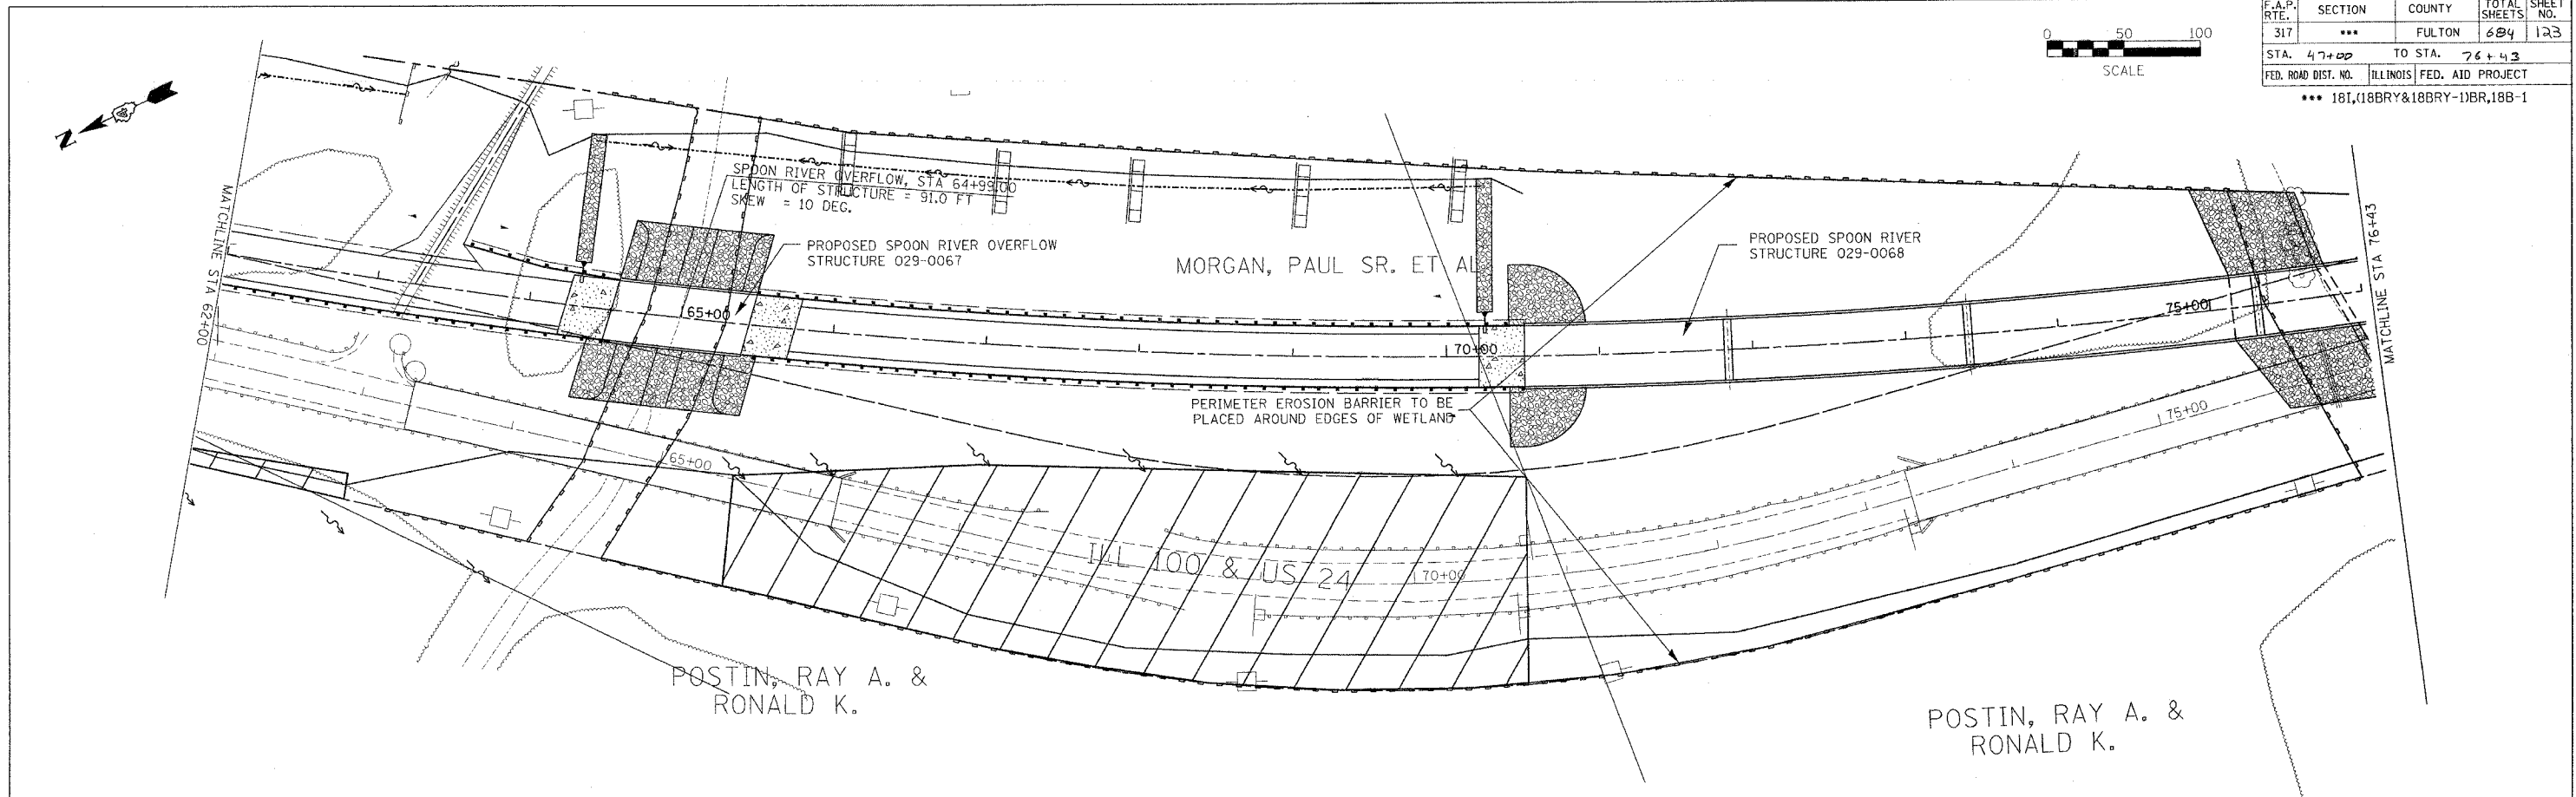

EROSION CONTROL LEGEND

- AGGREGATE DITCH CHECK PER STD 280001 (PAID FOR AS AGG. E.C., TONS)
- FENCE EROSION CONTROL, SPECIAL (FT)
- INLET PROTECTION, SPECIAL (EACH)
- TEMPORARY DITCH CHECKS (EACH)
- PROPOSED TREE WHIP PLACEMENT
- PERIMETER EROSION BARRIER (FT)

NOTE: LEGEND ITEMS NOT TO SCALE

REVISIONS	
NAME	DATE

ILLINOIS DEPARTMENT OF TRANSPORTATION

EROSION CONTROL AND TREE WHIP PLAN

STA 47+00 TO STA 76+43

SCALE: VERT. _____
HORIZ. _____

DATE _____ DRAWN BY _____
CHECKED BY _____

PLOT DATE = 4/7/2005
 FILE NAME = c:\projects\sta47\spoon-ph-2\sheet181.erosioncontrol.dgn
 PLOT SCALE = 50.0000 / 1" = 100.0000'
 USER NAME = pgregano