

DATE	REVISION	BY


TAYLORVILLE MUNICIPAL AIRPORT
TAYLORVILLE, ILLINOIS

IL PROJ.: TAZ-3166 A.I.P. PROJ.: 3-17-0100-B7

DATE	BY	REVIEWED
02/22/05	RAW	CAH
02/23/05	MLB	
03/28/05		




CONSTRUCT
RUNWAY 9-27
PROPOSED TURN AROUND
PLAN AND PROFILE
STA. 300+30 TO STA. 305+00

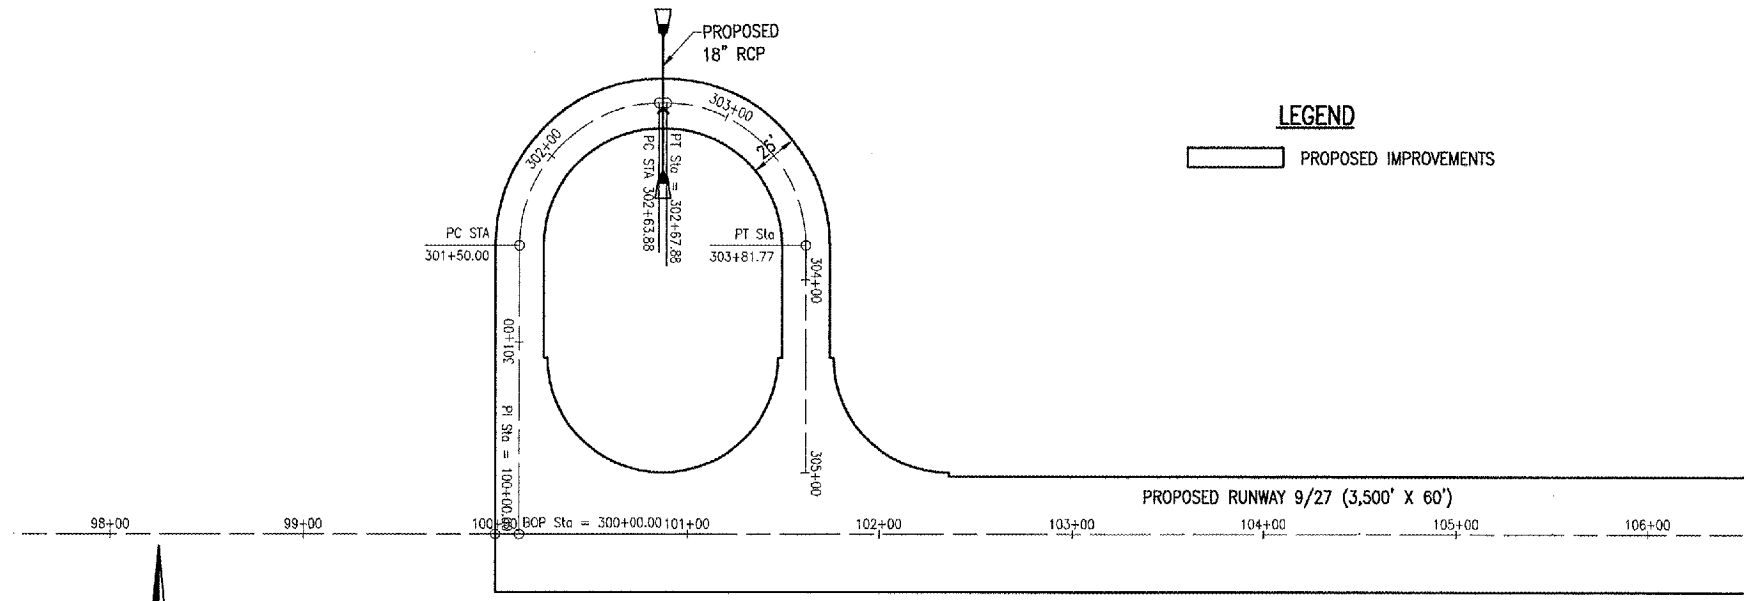

SCALES:
1" = 50' HOR
1" = 5' VER

MAY 04, 2005 2:20 PM RAW
I:\AIRPORTS\TAYLORVILLE\TAZ-3166-03RWYGD\AIRPORT\SHETS\9-27-TRN.DWG - STA. 300+30 TO STA. 305+00

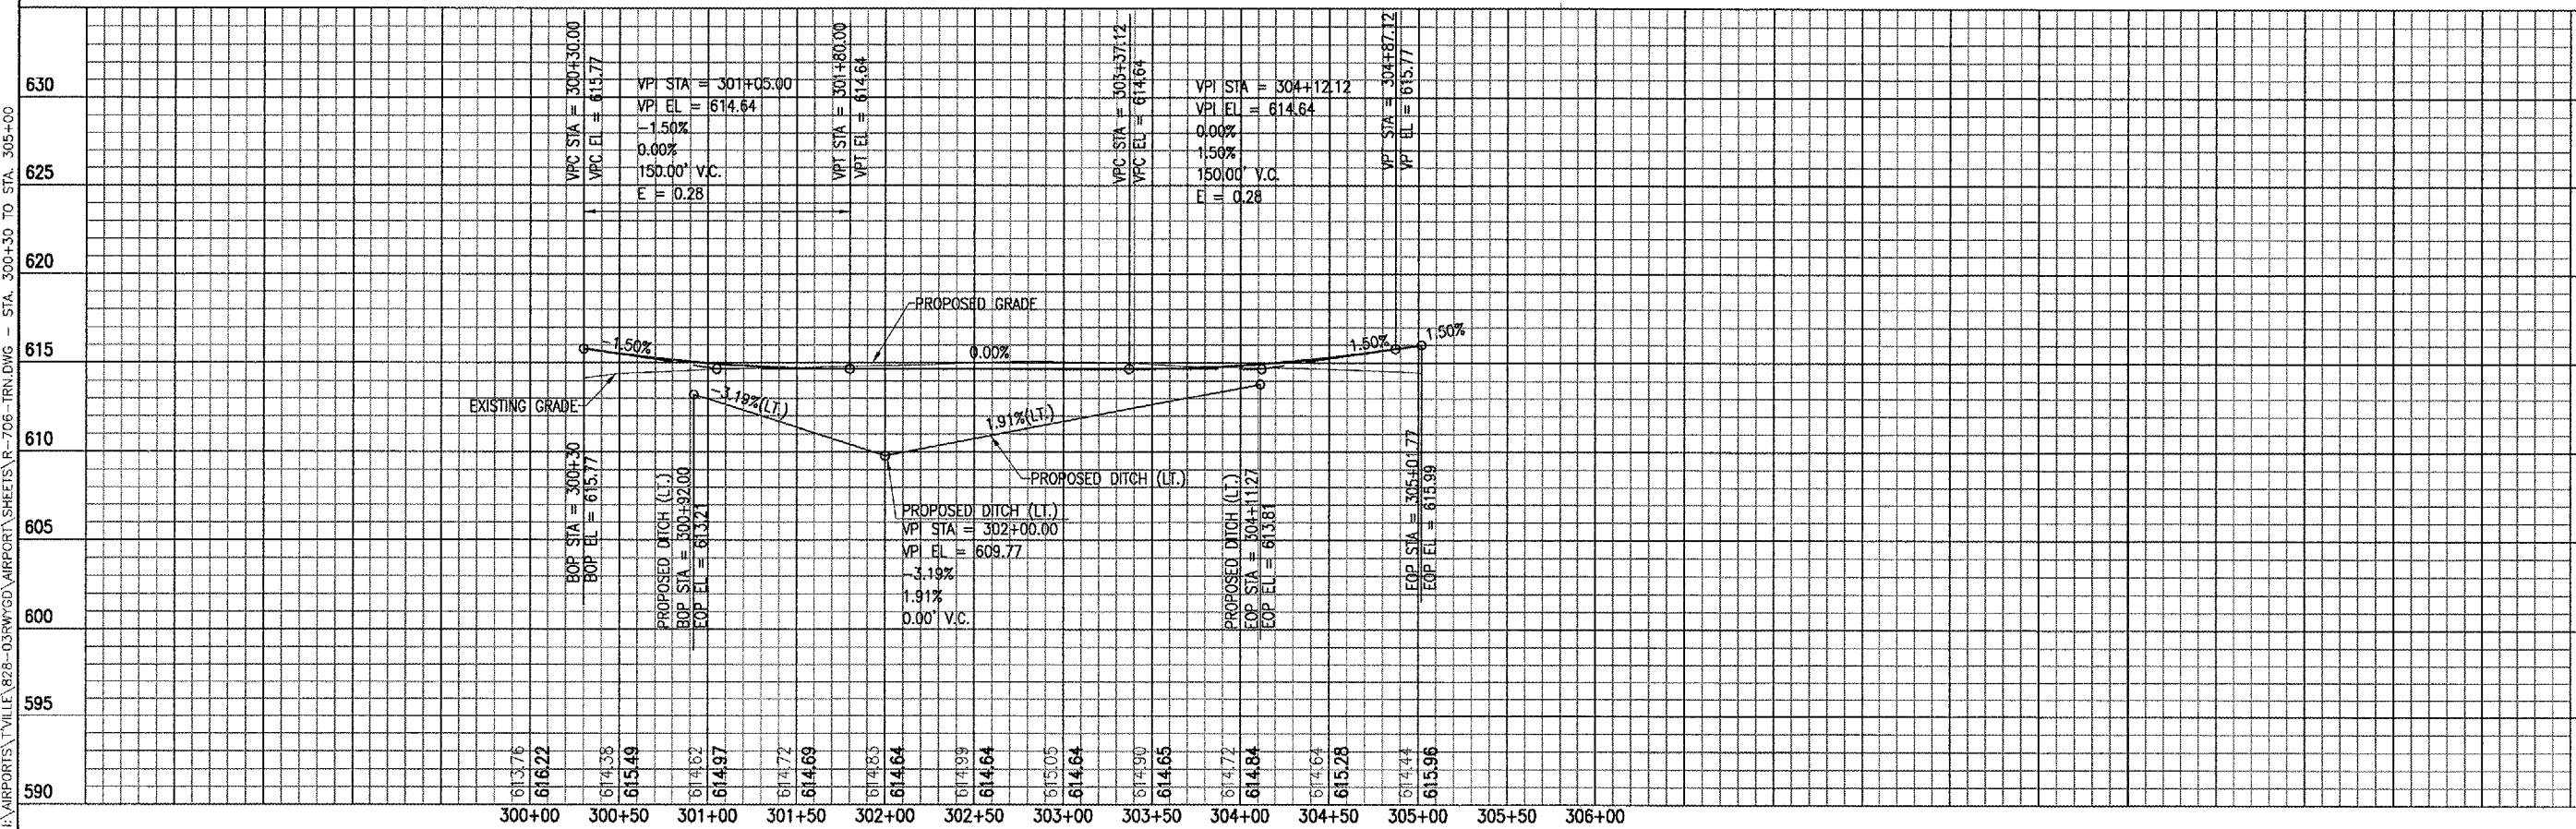

Station	Proposed Grade (Elev)	Existing Grade (Elev)
300+00	613.76	613.76
300+30	616.22	615.77
300+50	614.38	615.77
301+00	615.49	615.77
301+25	614.62	615.77
301+50	614.97	615.77
302+00	614.72	615.77
302+25	614.69	615.77
302+50	614.85	615.77
303+00	614.64	615.77
303+25	614.99	615.77
303+50	614.64	615.77
304+00	615.05	615.77
304+25	614.64	615.77
304+50	615.28	615.77
305+00	614.44	615.77
305+25	615.96	615.77
306+00	615.96	615.77