
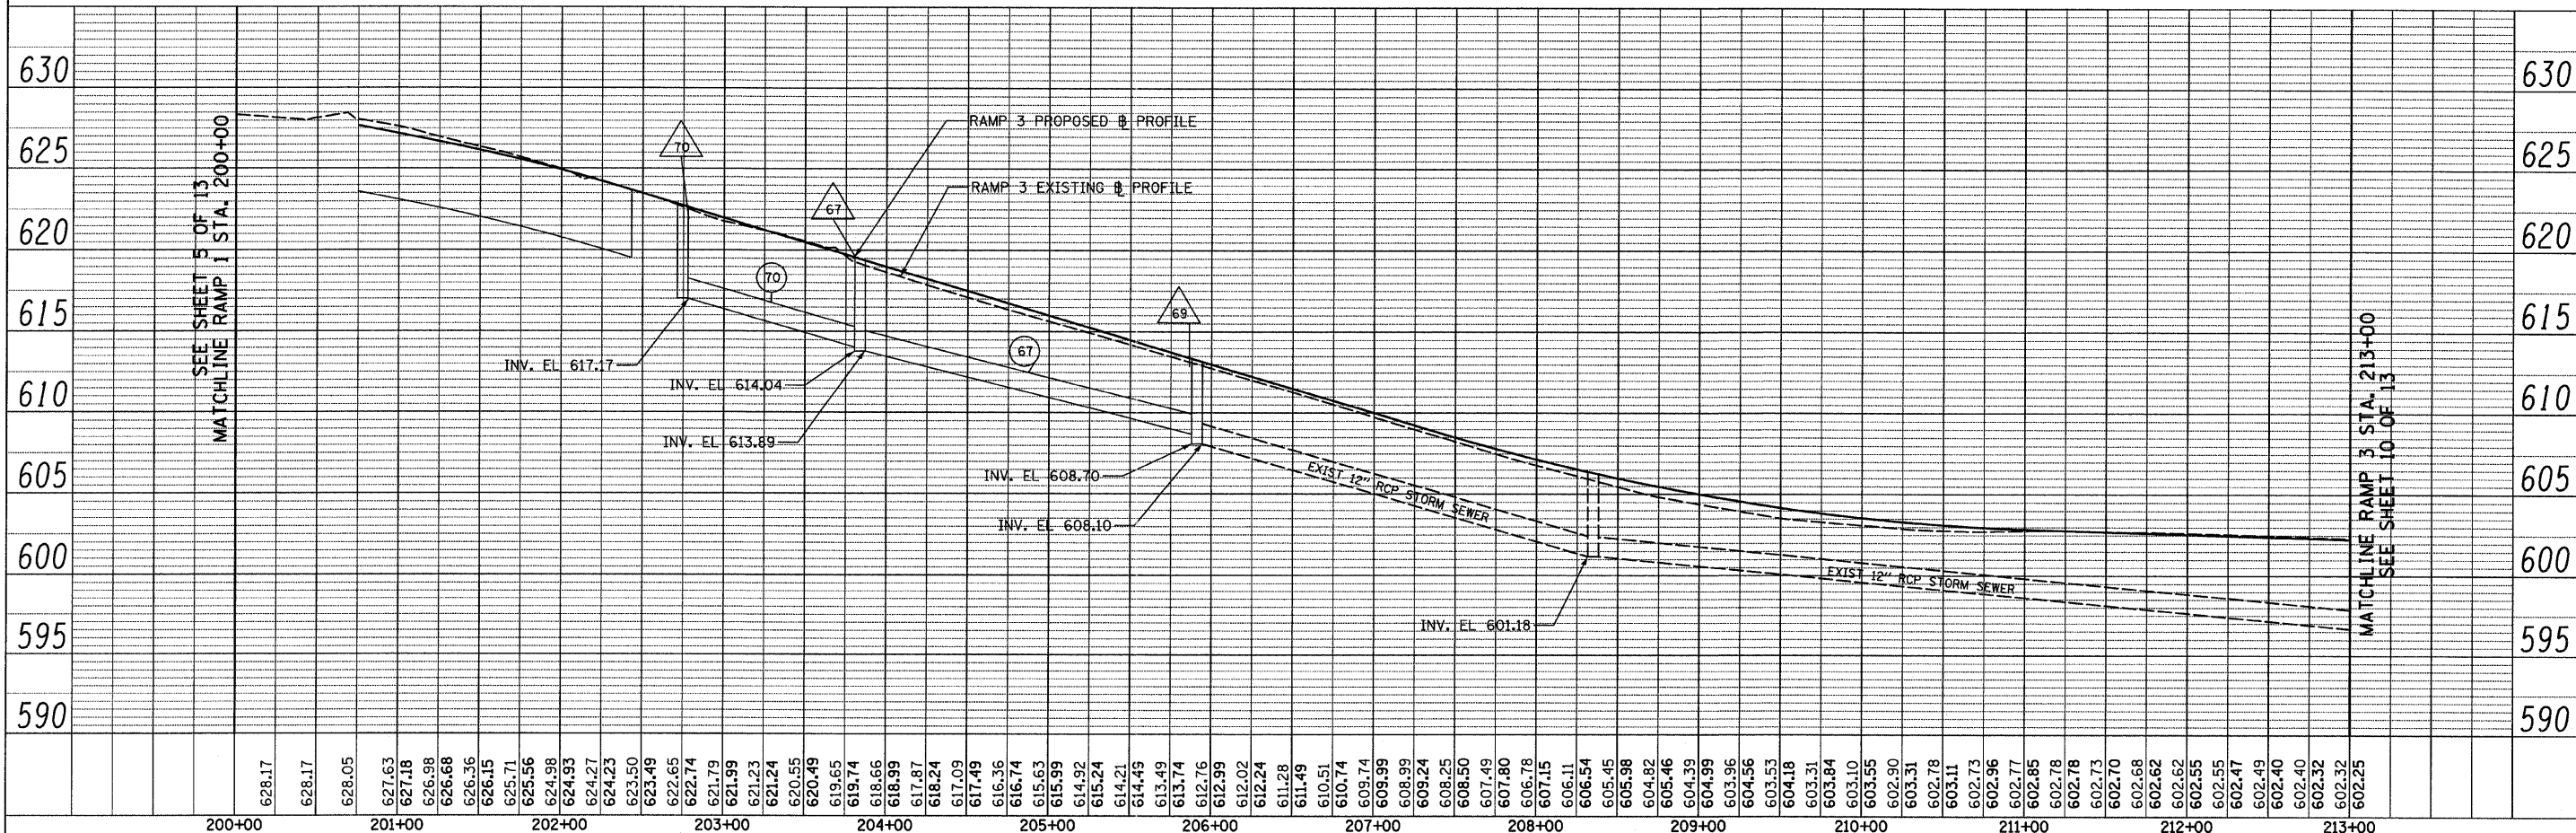
 
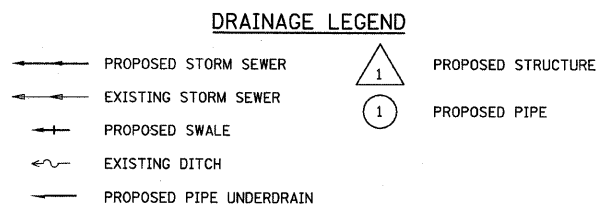
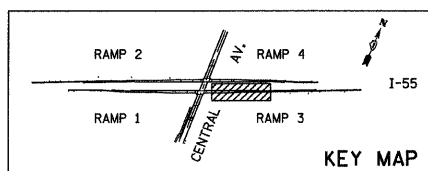


PLAN
 SURVEYED BY DATE
 ALIGNMENT CHECKED
 RT. OF WAY CHECKED
 ROAD FILE NAME
 NO.

PROFILE
 SURVEYED BY DATE
 GRADES CHECKED
 B.M. NOTED
 STRUCTURE NOTATIONS CROD
 NO.

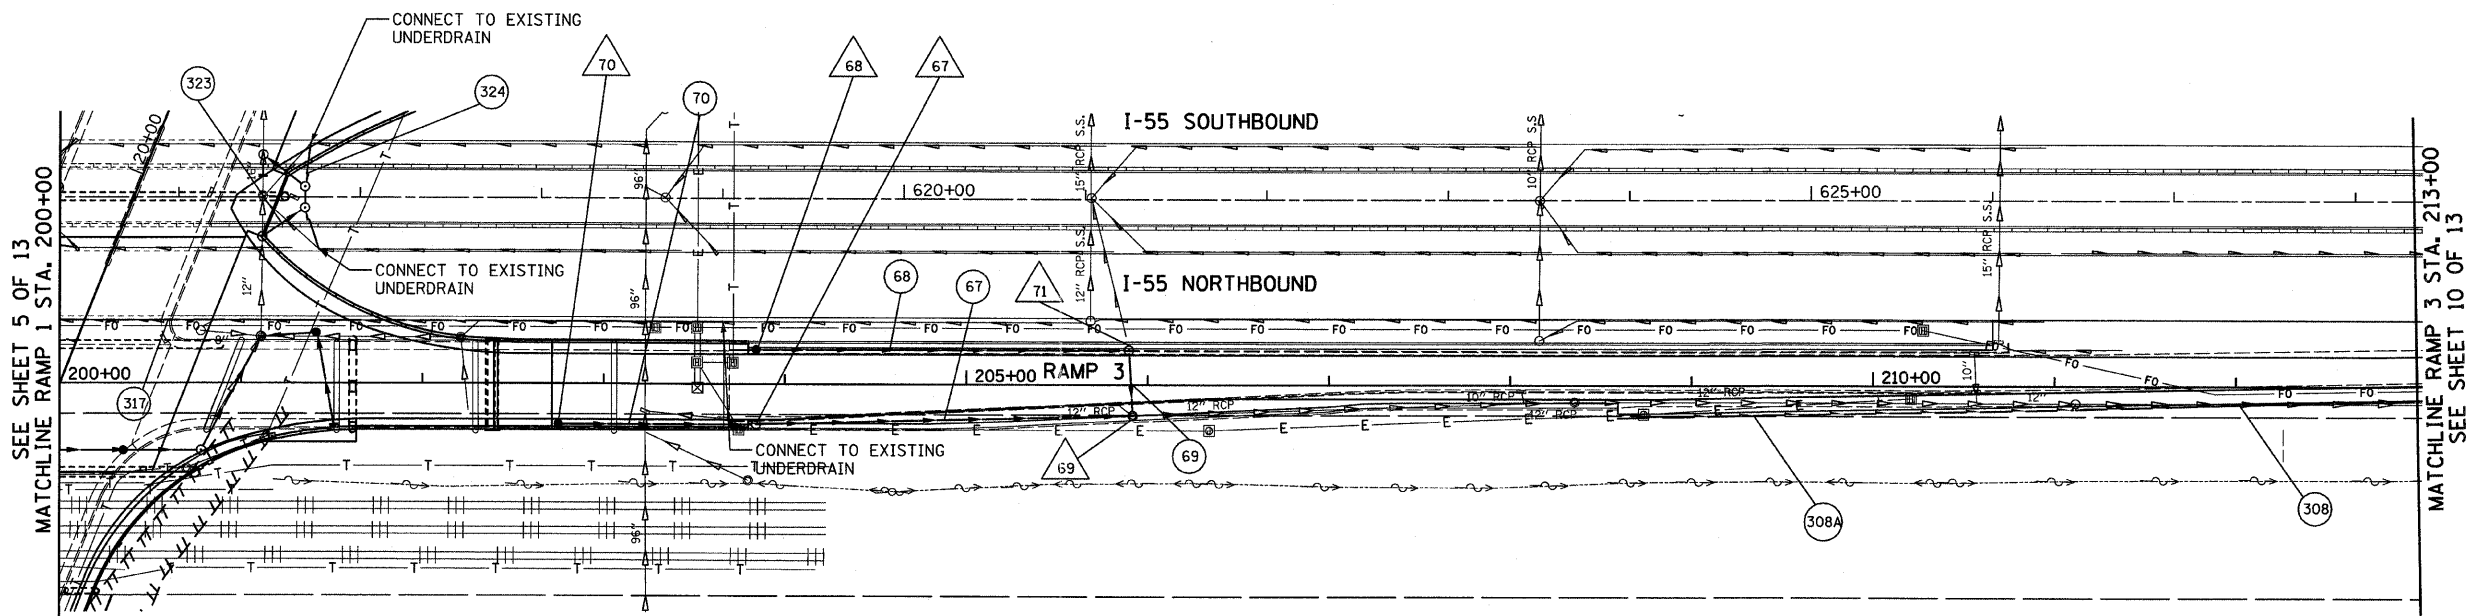

200+00	201+00	202+00	203+00	204+00	205+00	206+00	207+00	208+00	209+00	210+00	211+00	212+00	213+00	
628.17	628.17	628.05	627.63	627.18	626.98	626.88	626.36	626.15	625.71	625.56	624.98	624.93	624.27	624.23	623.50	623.49	622.65	622.14	621.79	621.99	621.23	621.24	620.55	620.49	619.65	619.74	618.66	618.99	617.87	618.24	617.09	617.49	616.36	616.74	615.63	615.99	614.92	615.24	614.21	614.49	613.49	613.74	612.76	612.99	612.02	612.24	611.28	611.49	610.51	610.74	609.74	609.99	608.99	608.24	608.25	608.50	607.49	607.80	606.78	607.15	606.11	606.54	605.45	605.98	604.82	605.46	604.39	604.99	603.96	604.56	603.53	604.18	603.31	603.84	603.10	603.55	602.90	603.51	602.78	603.11	602.73	602.96	602.77	602.85	602.78	602.78	602.78	602.70	602.68	602.62	602.55	602.55	602.47	602.49	602.40	602.40	602.32	602.32	602.25

TYLIN INTERNATIONAL

USER NAME = #USER#
 DESIGNED - MR
 DRAWN - MR
 CHECKED - AZ
 DATE - 03/25/2011

**STATE OF ILLINOIS
 DEPARTMENT OF TRANSPORTATION**

**CENTRAL AVENUE OVER I-55
 DRAINAGE PLAN AND PROFILE, I-55 - RAMP 3**

F.A.I. RTE. 55	SECTION 0711.2R & 1011.1BR	COUNTY COOK	TOTAL SHEETS 741	SHEET NO. 145
CONTRACT NO. 60999				
FED. ROAD DIST. NO. ILLINOIS FED. AID PROJECT				

SCALE: HORIZ. 1"=50' VER. 1"=5'
 SHEET NO. 9 OF 13 SHEETS
 STA. 202+00.00 TO STA. 213+00.00

4/28/2011 2:24:57 PM

P:\01345\ROAD\55drpp31.dgn