


ROUTE	SECTION	COUNTY	TOTAL SHEETS	SHEET NUMBER
FAI 90/94	2011-027-I	COOK	87	19


CONTRACT NO. 60P27

**FOR INFORMATION ONLY**

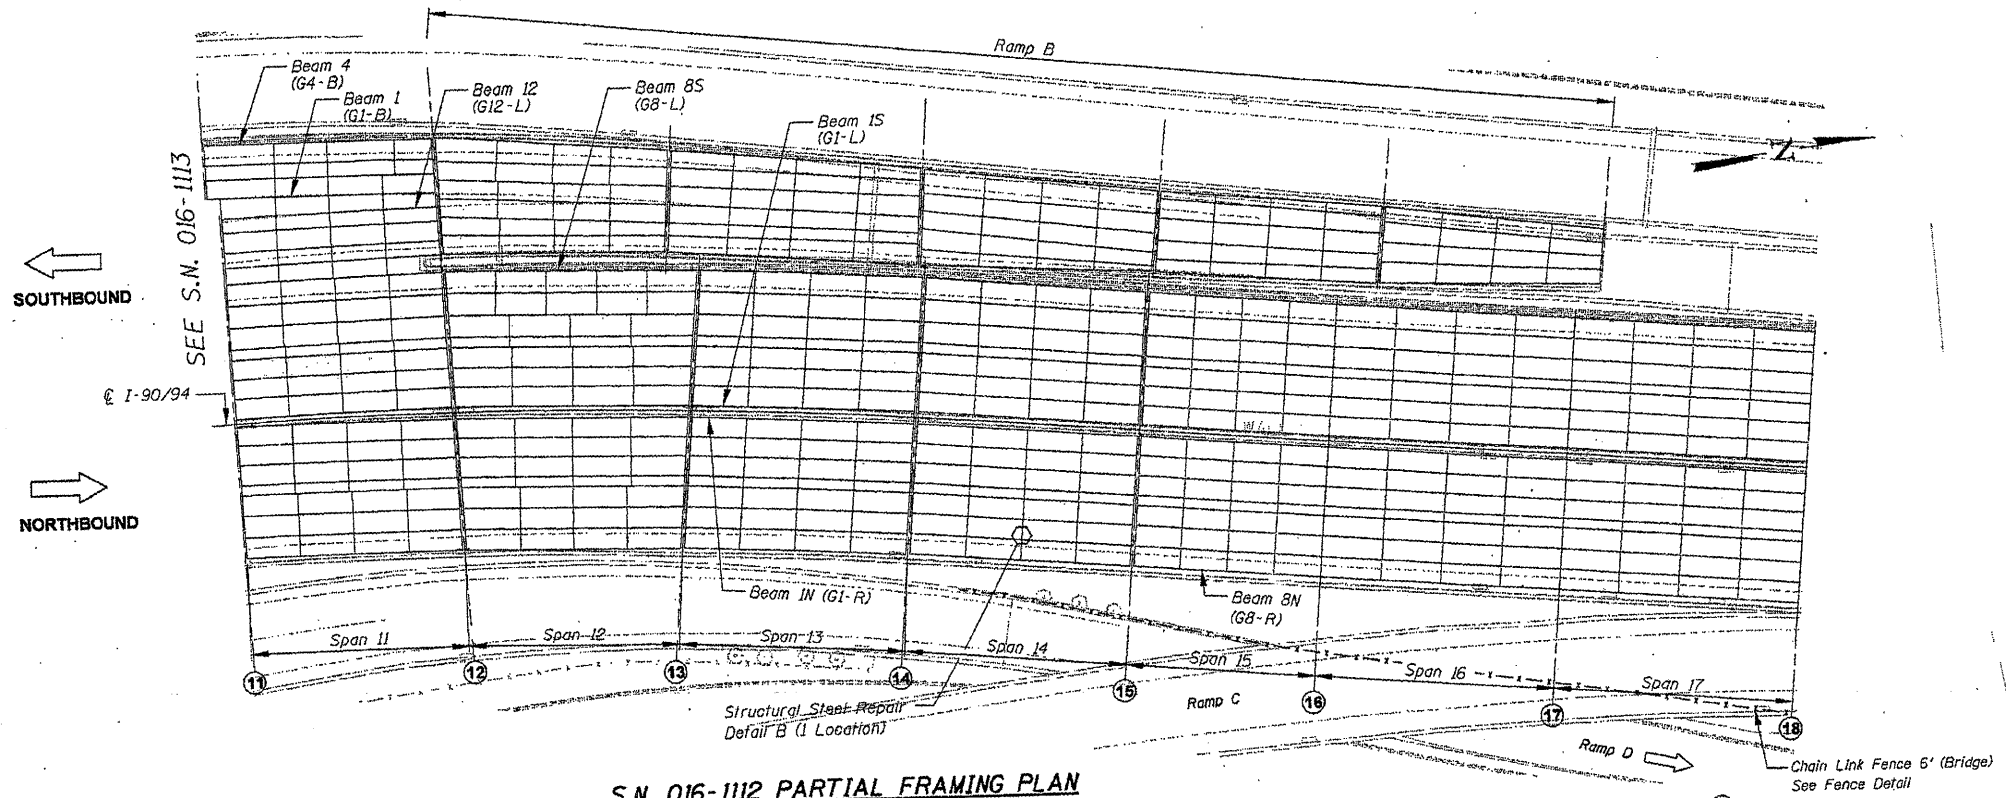

**S.N. 016-1112 PARTIAL FRAMING PLAN**

Note: Ramp framing plan not shown no steel repairs necessary.

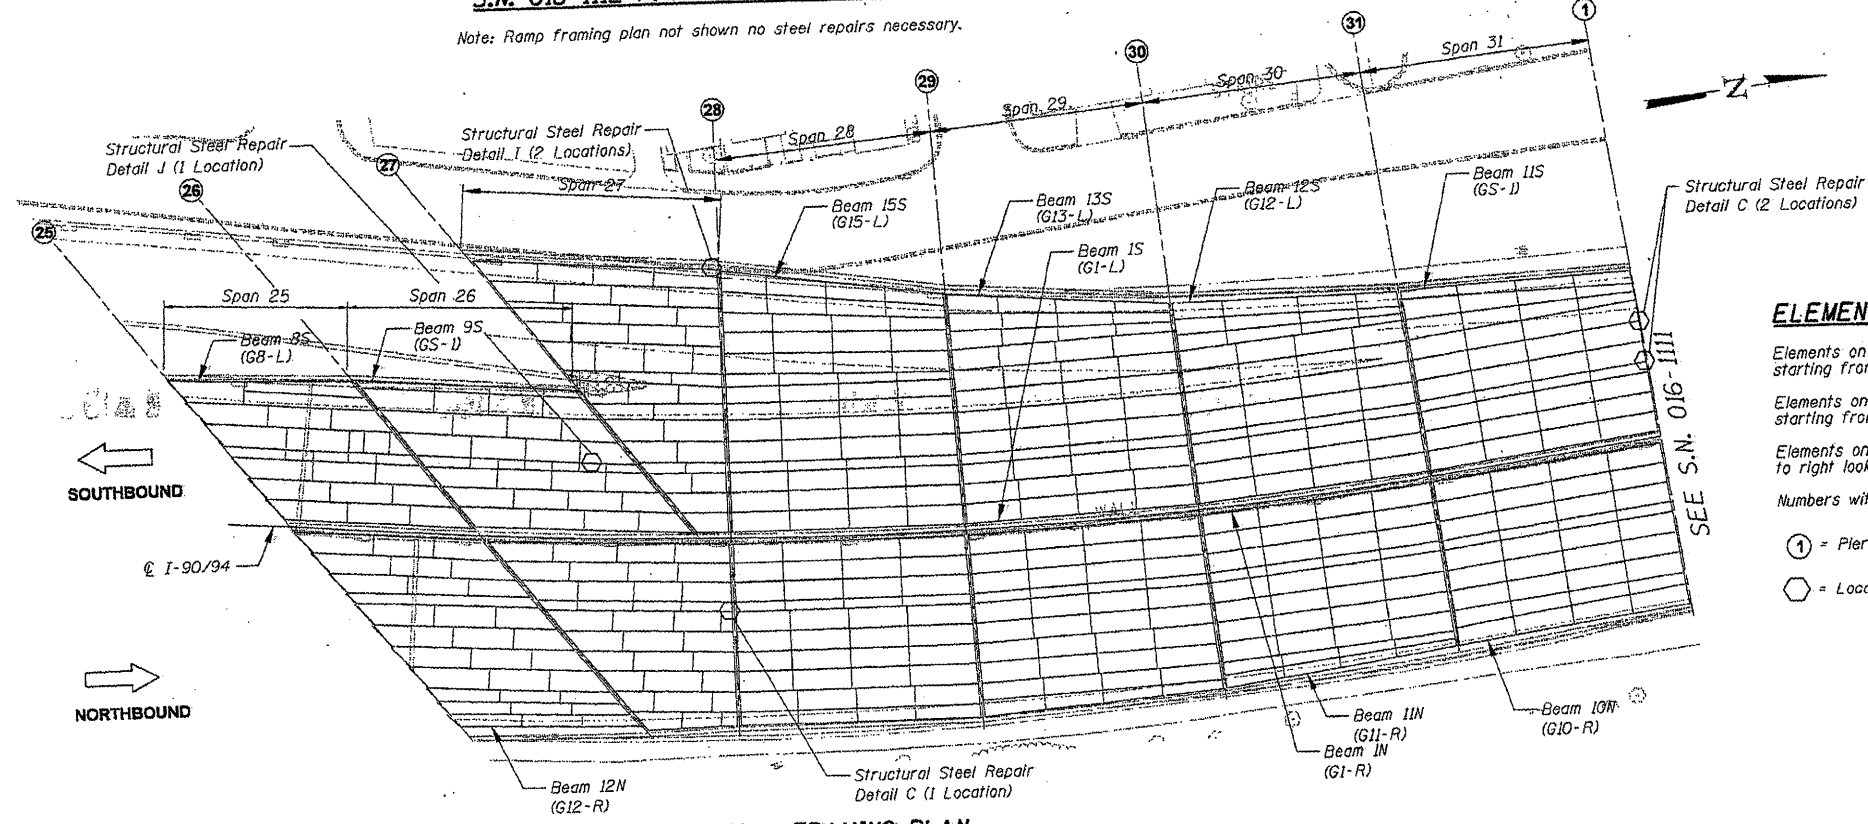

**S.N. 016-1112 PARTIAL FRAMING PLAN**

**ELEMENT IDENTIFICATION**

Elements on the Southbound Structure are identified 1S, 2S, 3S etc. starting from the centerline of I-90/94.

Elements on the Northbound Structure are identified 1N, 2N, 3N etc. starting from the centerline of I-90/94.

Elements on the Ramp Structures are identified 1, 2, 3 etc. from left to right looking on the direction of ramp traffic.

Numbers within ( ) refer to as-built beam designations.

① = Pier No.

⬡ = Location of Structural Steel Repair

**ILLINOIS DEPARTMENT OF  
TRANSPORTATION**

**I-90/94 (DAN RYAN EXPRESSWAY)  
PARTIAL FRAMING PLAN  
SN 016-1112  
1 OF 2**