
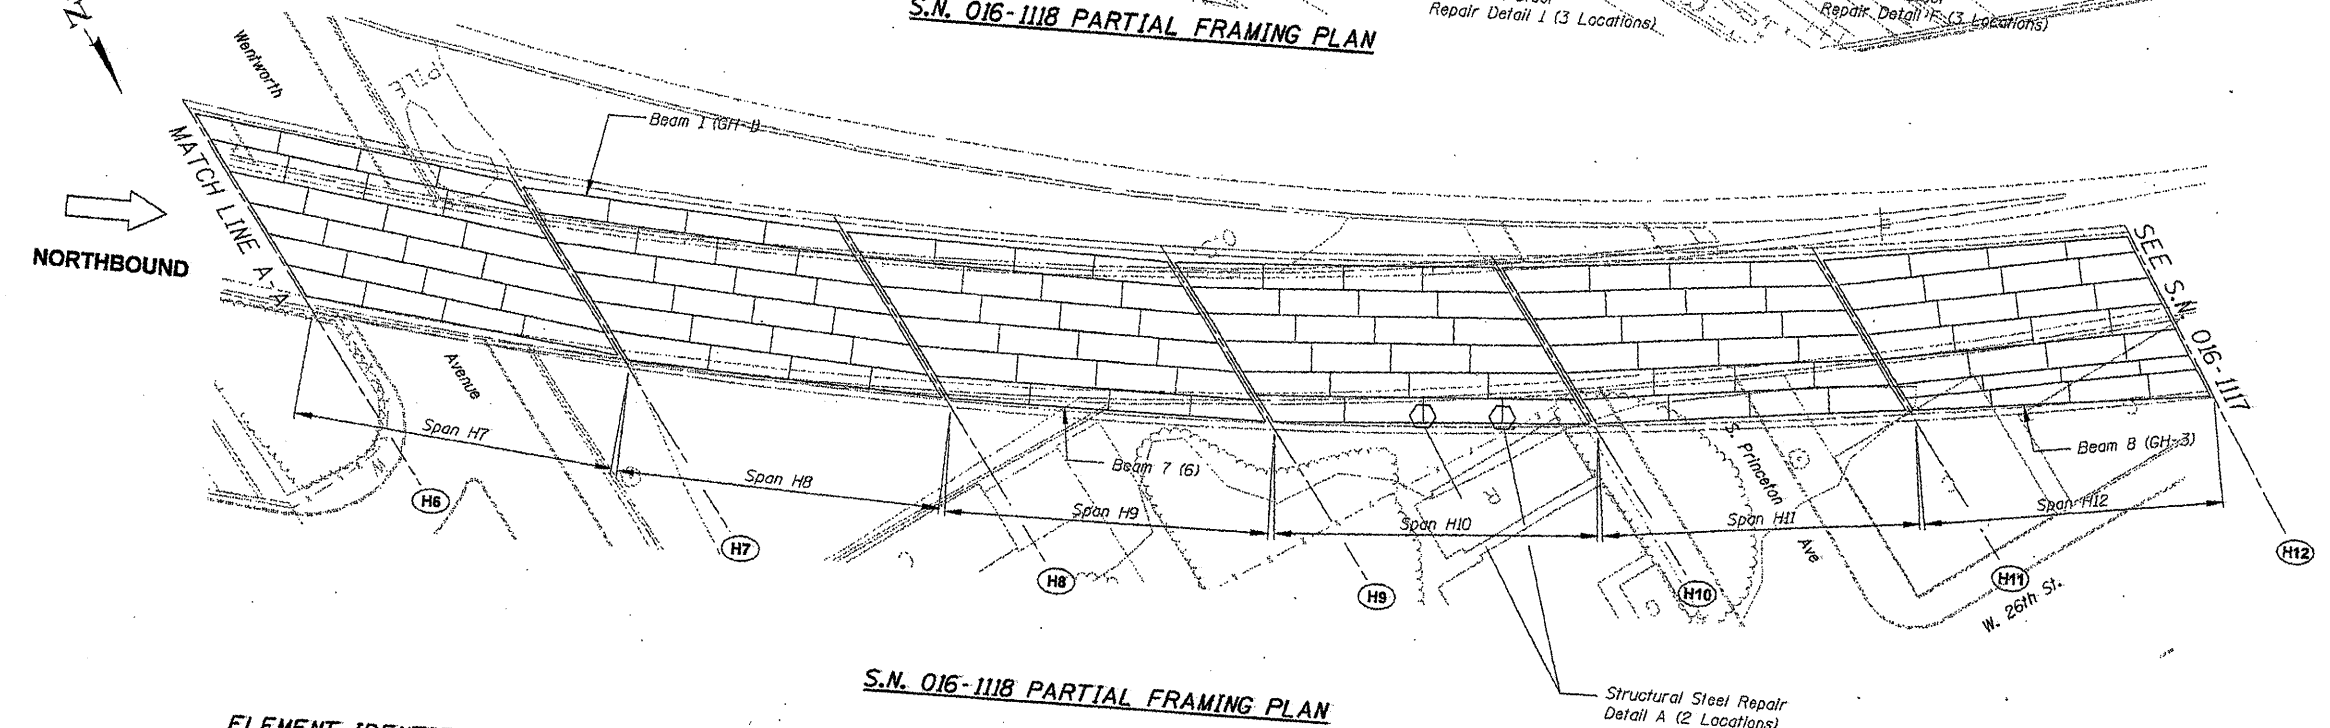


ROUTE	SECTION	COUNTY	TOTAL SHEETS	SHEET NUMBER
FAI 90/94	2011-027-1	COOK	87	21

CONTRACT NO. 60P27

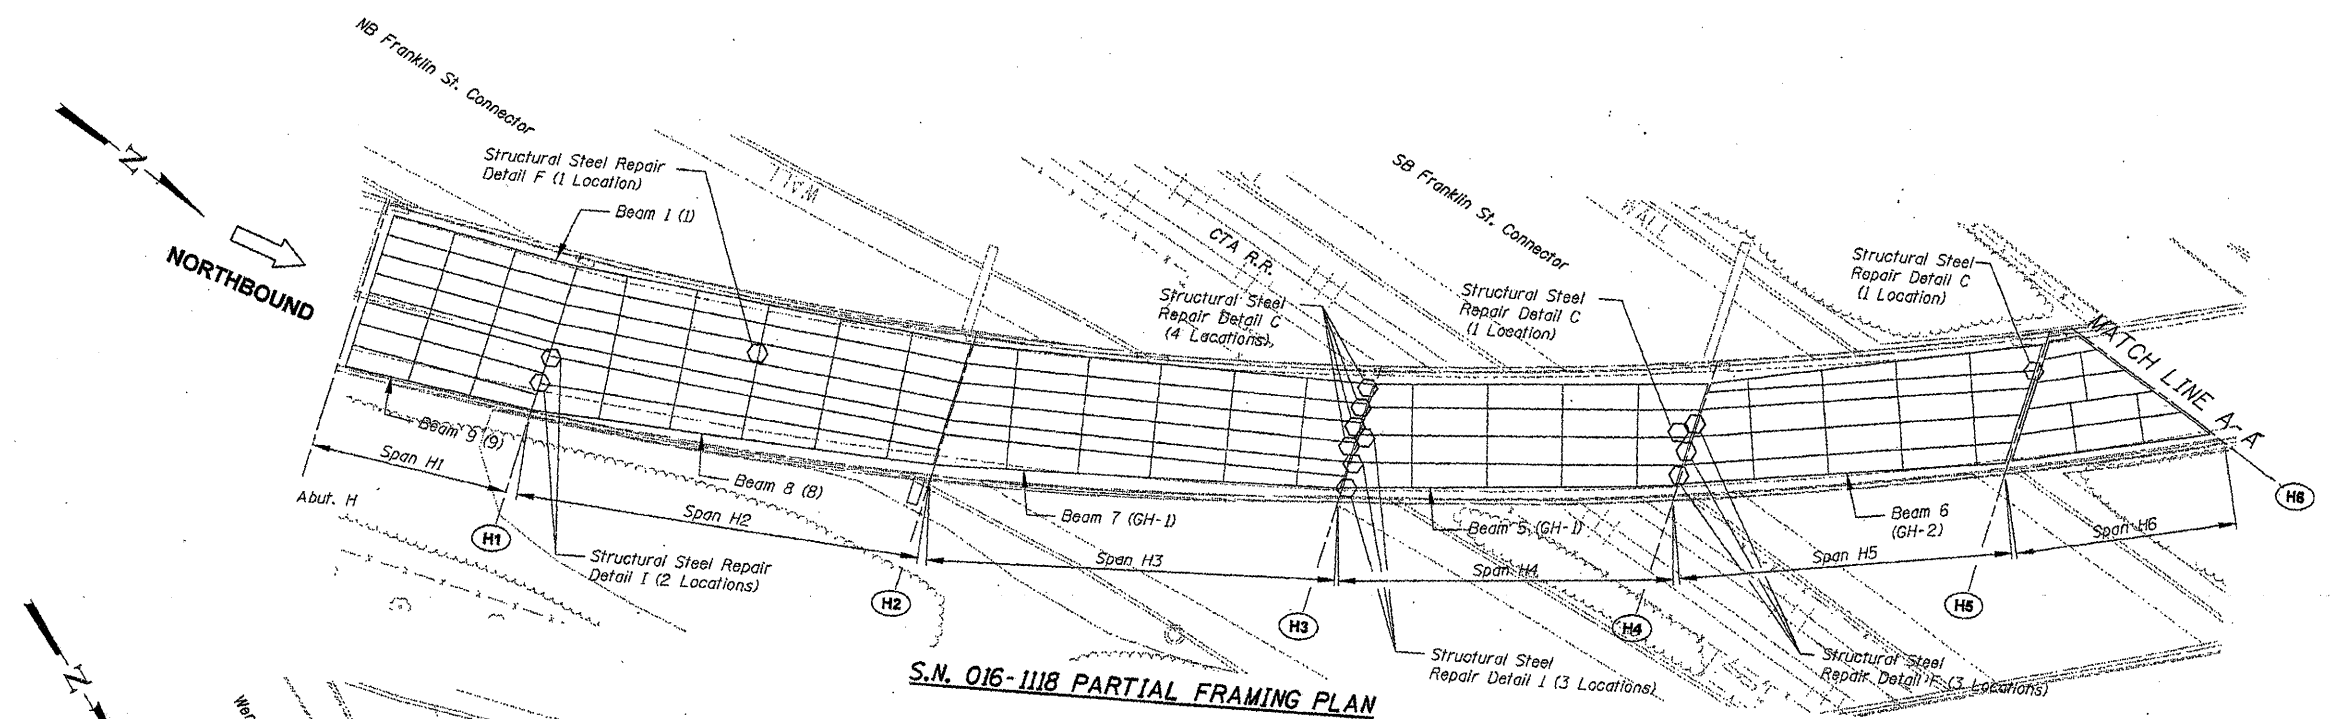

ELEMENT IDENTIFICATION

Elements on the Ramp Structures are identified 1, 2, 3 etc. from left to right looking on the direction of ramp traffic.
 Numbers within () refer to as-built beam designations.
 (H1) = Pier No.
 ◊ Location of Structural Steel Repair

FOR INFORMATION ONLY

ILLINOIS DEPARTMENT OF
 TRANSPORTATION
 I-90/94 (DAN RYAN EXPRESSWAY)
 PARTIAL FRAMING PLAN
 SN 016-1118