



ROUTE	SECTION	COUNTY	TOTAL SHEETS	SHEET NUMBER
FAI 90/94	2011-027-I	COOK	87	22

CONTRACT NO. 60P27

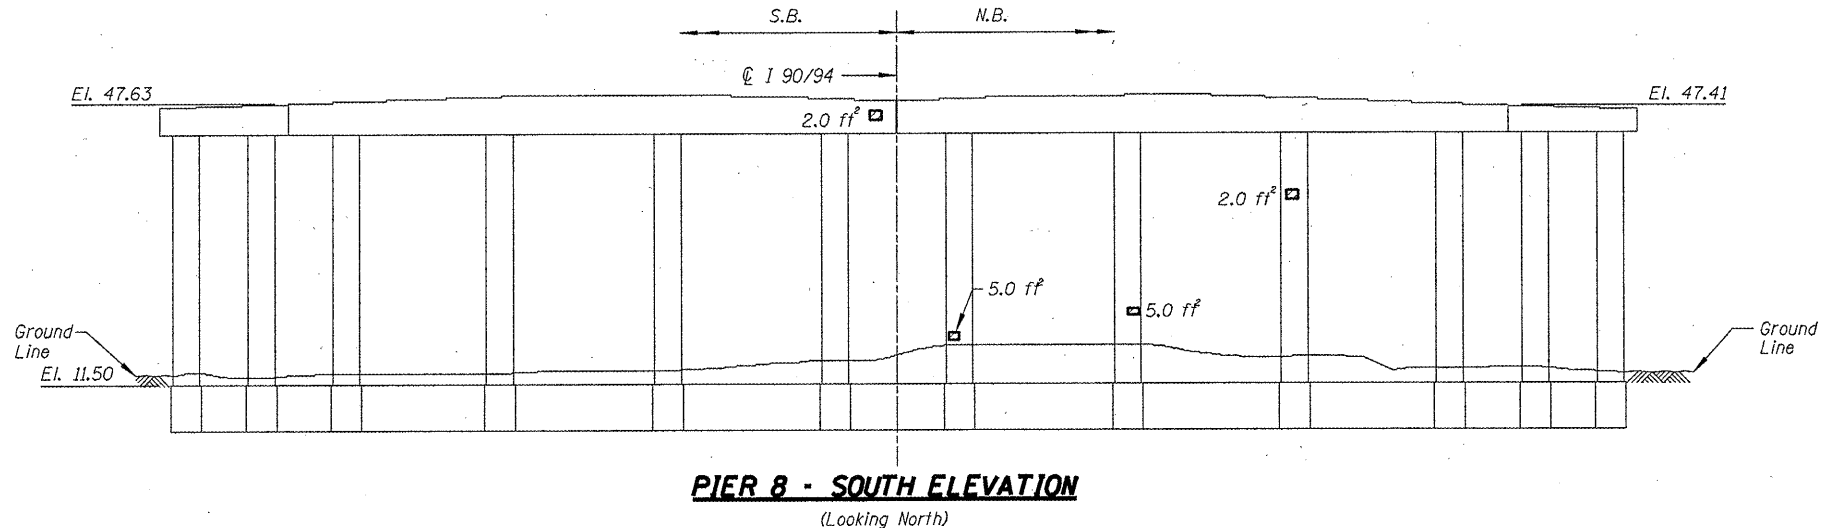

PIER 8 - SOUTH ELEVATION
(Looking North)

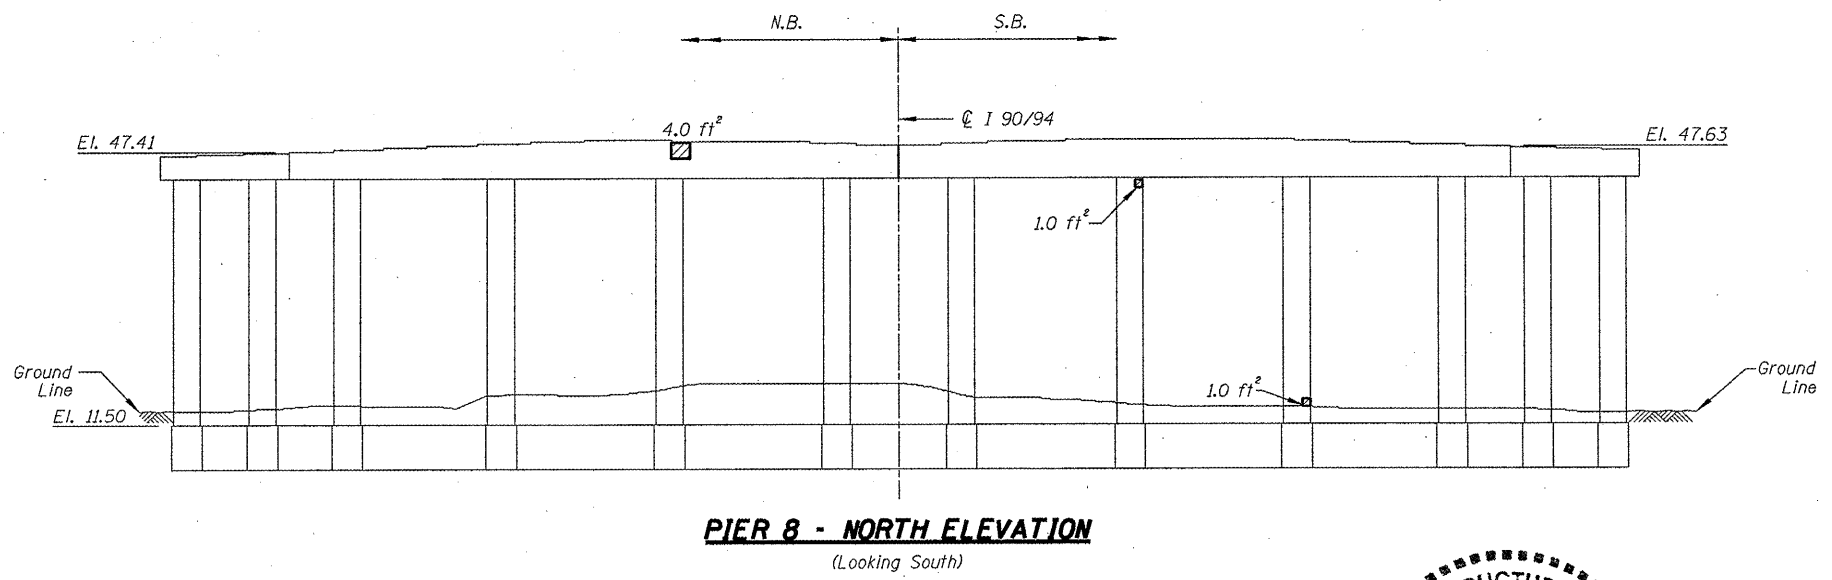


PIER 8 - NORTH ELEVATION
(Looking South)

BILL OF MATERIAL

ITEM	UNIT	QUANTITY
Structural Repair of Concrete (Depth equal to or less than 5")	SQ. FT.	20.0

☐ - Structural Repair of Concrete (Depth equal to or less than 5")

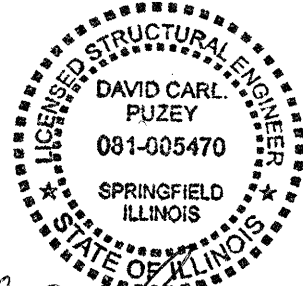

David Carl Puzey 5/13/11
Expires 11/30/2012

ILLINOIS DEPARTMENT OF
TRANSPORTATION

I-90/94 (DAN RYAN EXPRESSWAY)
SUBSTRUCTURE REPAIRS
SN 016-0137
PIERS 8