

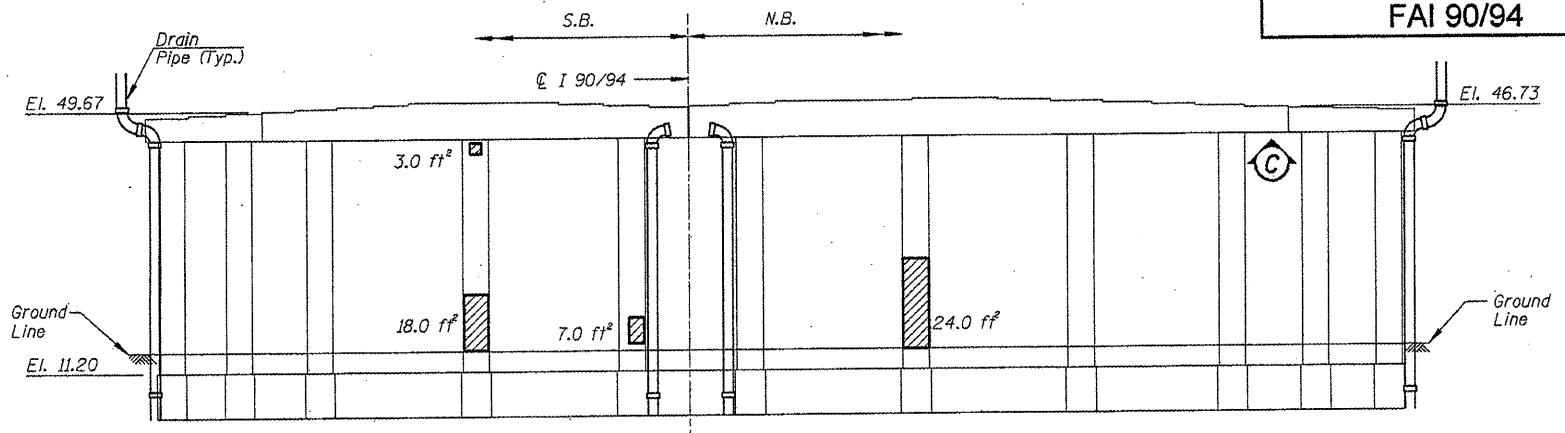


ROUTE FAI 90/94	SECTION 2011-027-1	COUNTY COOK	TOTAL SHEETS 87	SHEET NUMBER 23
--------------------	-----------------------	----------------	--------------------	--------------------


CONTRACT NO. 60P27

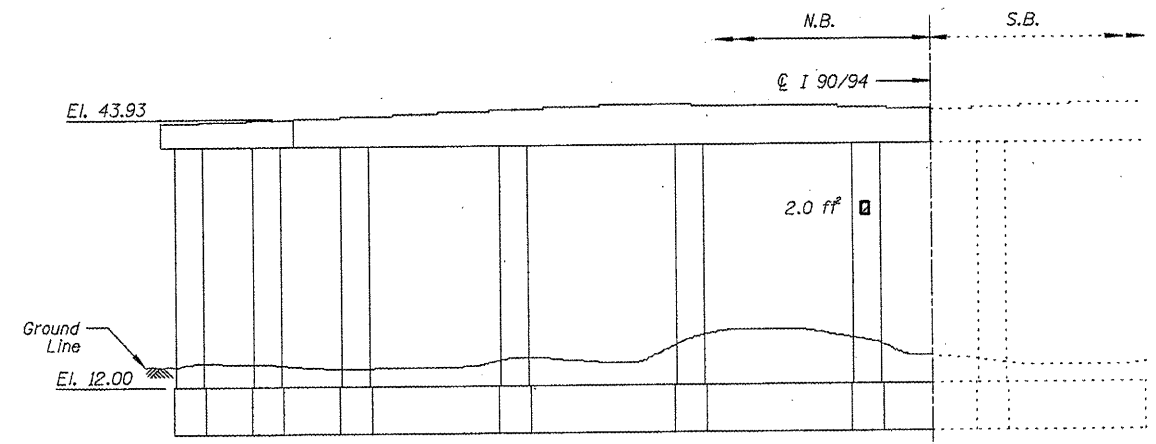


PIER 9 - SOUTH ELEVATION
(Looking North)

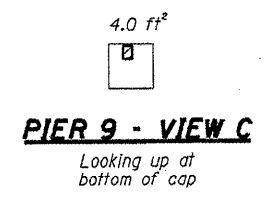


PIER 10 - NORTH ELEVATION
(Looking South)

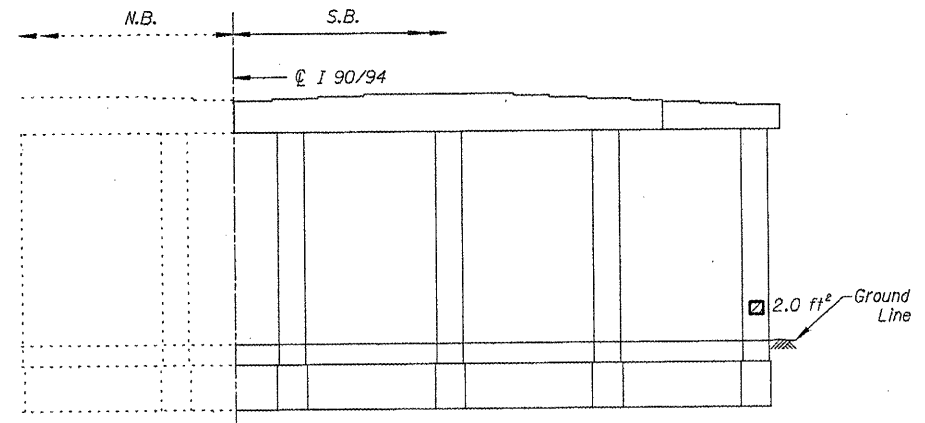

PIER 11 - NORTH ELEVATION
(Looking South)

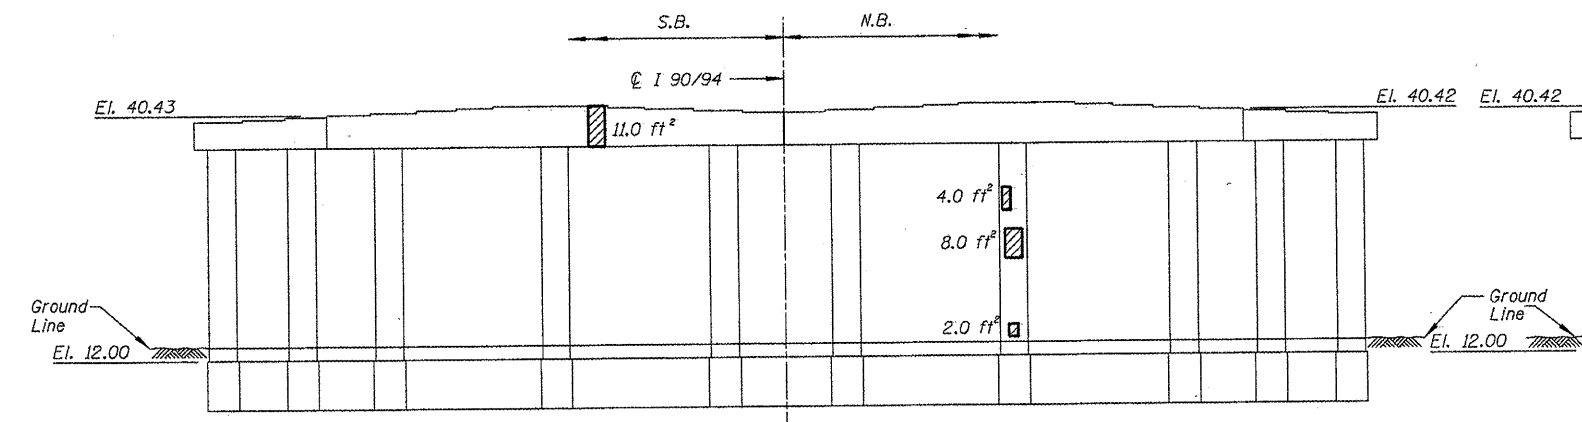

PIER 12 - SOUTH ELEVATION
(Looking North)


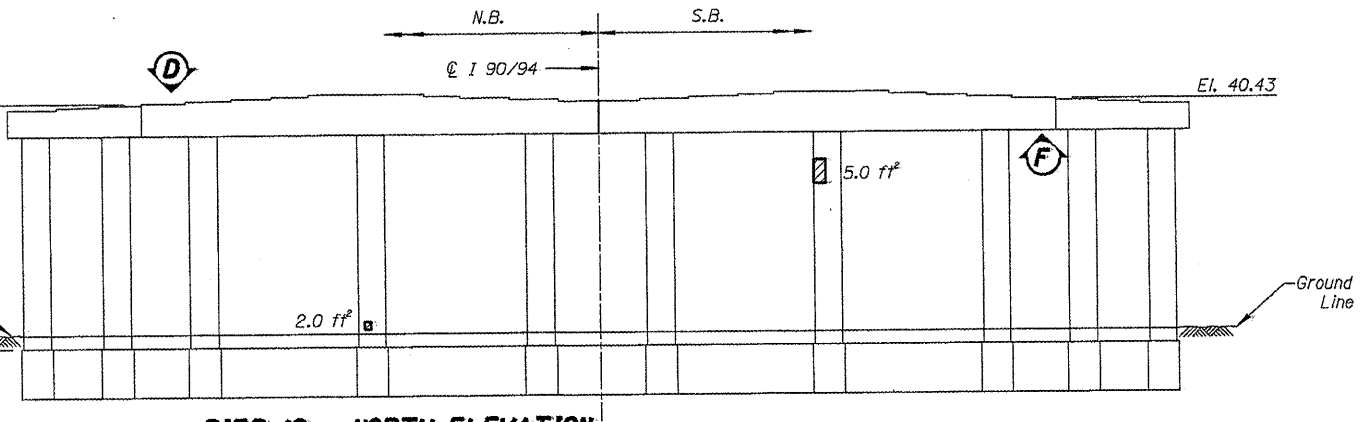


PIER 12 - NORTH ELEVATION
(Looking South)

BILL OF MATERIAL

ITEM	UNIT	QUANTITY
Structural Repair of Concrete (Depth equal to or less than 5")	SQ. FT.	105.0

▨ - Structural Repair of Concrete (Depth equal to or less than 5")

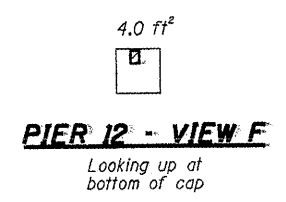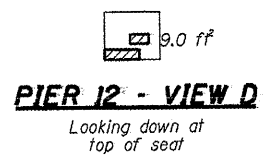

ILLINOIS DEPARTMENT OF
TRANSPORTATION

I-90/94 (DAN RYAN EXPRESSWAY)
SUBSTRUCTURE REPAIRS
SN 016-0137
PIERS 9, 10, 11, & 12