



ROUTE FAI 90/94	SECTION 2011-027-I	COUNTY COOK	TOTAL SHEETS 87	SHEET NUMBER 25
--------------------	-----------------------	----------------	--------------------	--------------------


CONTRACT NO. 60P27

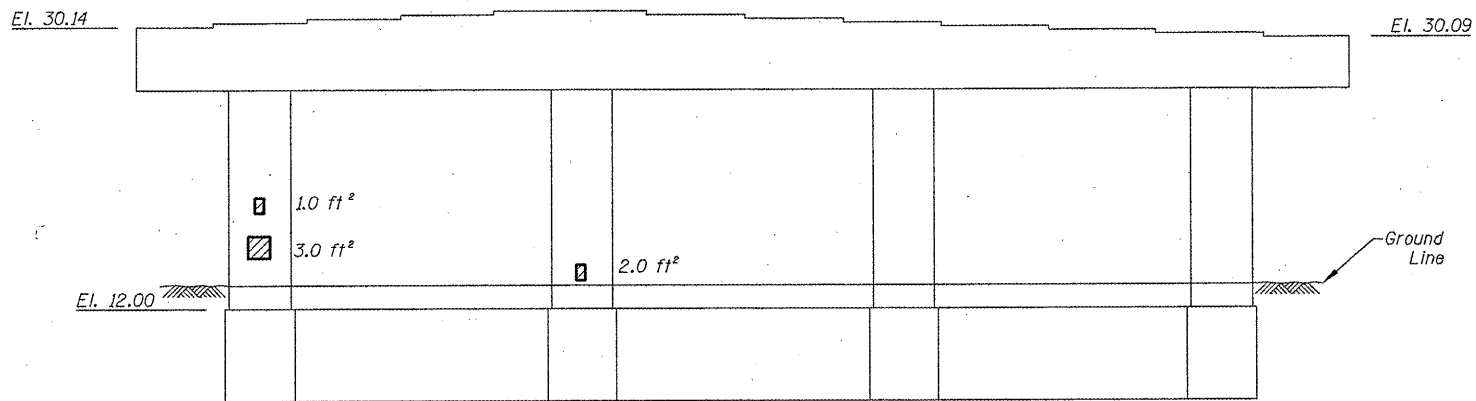

PIER 17 - NORTH ELEVATION
(Looking South)

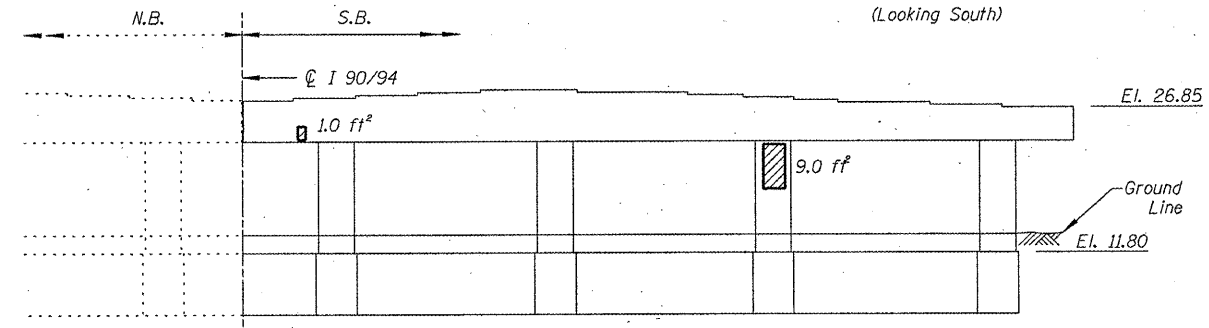

PIER 19 - NORTH ELEVATION
(Looking South)

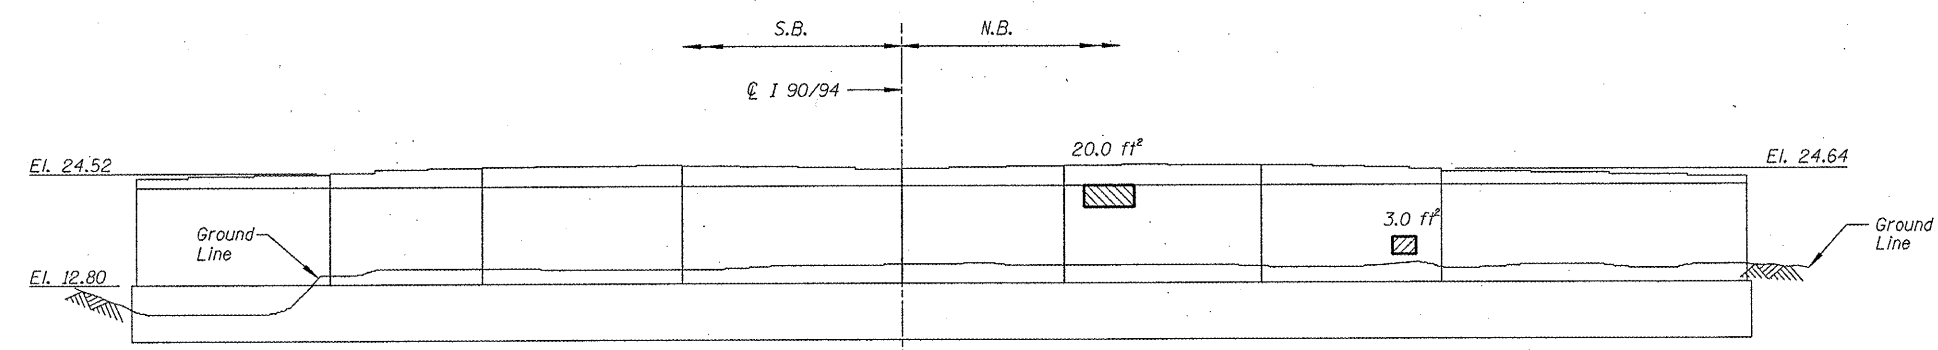

PIER 20 - SOUTH ELEVATION
(Looking North)

BILL OF MATERIAL

ITEM	UNIT	QUANTITY
Structural Repair of Concrete (Depth equal to or less than 5")	SQ. FT.	39.0

- Structural Repair of Concrete (Depth equal to or less than 5")

ILLINOIS DEPARTMENT OF
TRANSPORTATION

I-90/94 (DAN RYAN EXPRESSWAY)
SUBSTRUCTURE REPAIRS
SN 016-0137
PIERS 17, 19, & 20