



ROUTE FAI 90/94	SECTION 2011-027-1	COUNTY COOK	TOTAL SHEETS 87	SHEET NUMBER 29
--------------------	-----------------------	----------------	--------------------	--------------------


CONTRACT NO. 60P27

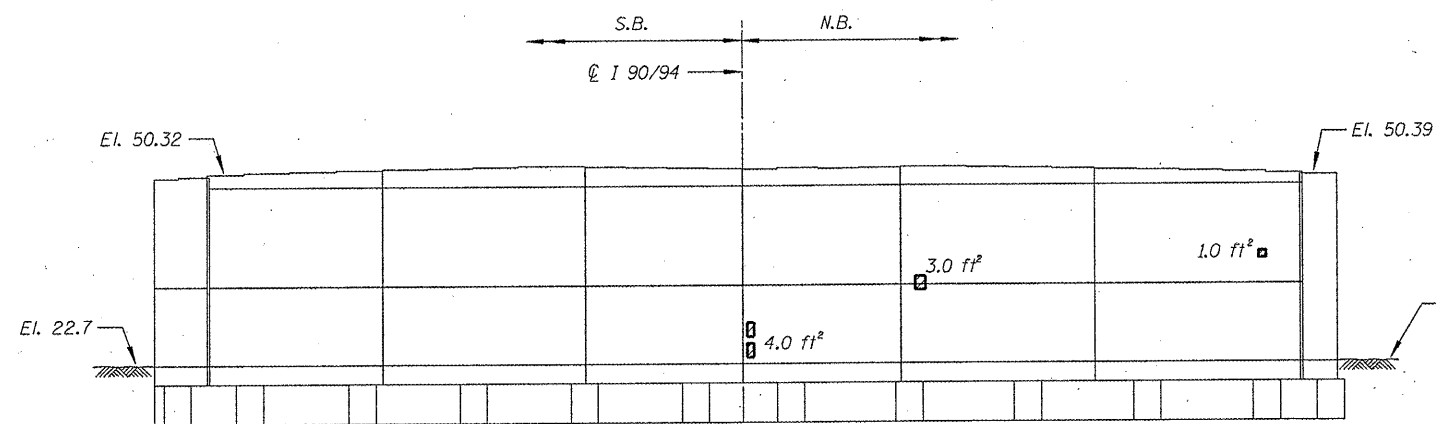


PIER 5 - SOUTH ELEVATION
(Looking North)

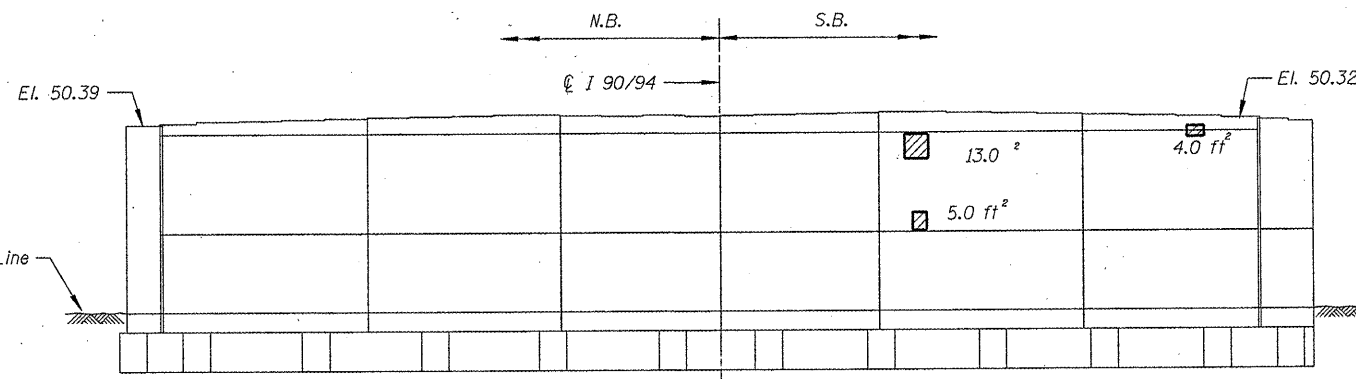

PIER 5 - NORTH ELEVATION
(Looking South)

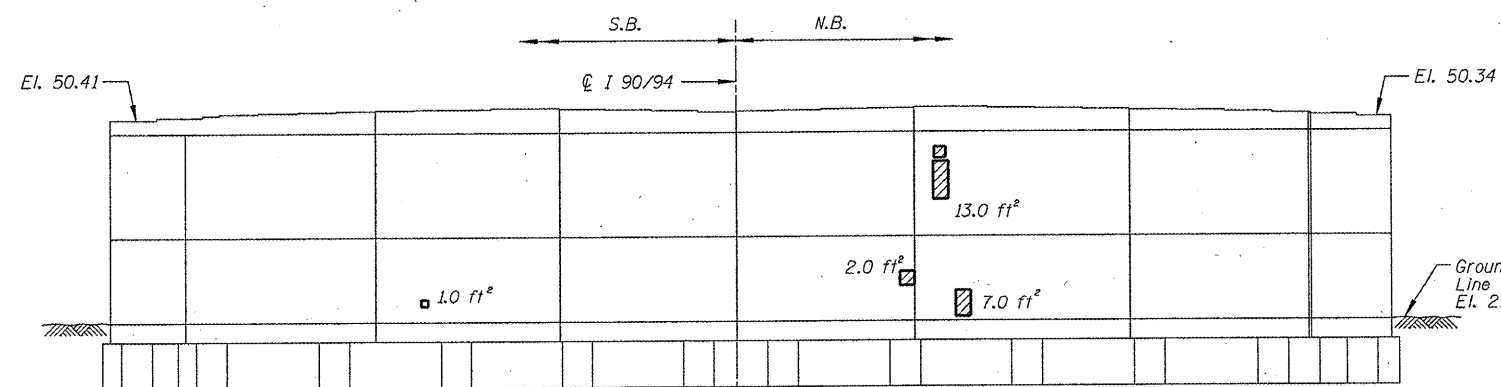

PIER 6 - SOUTH ELEVATION
(Looking North)

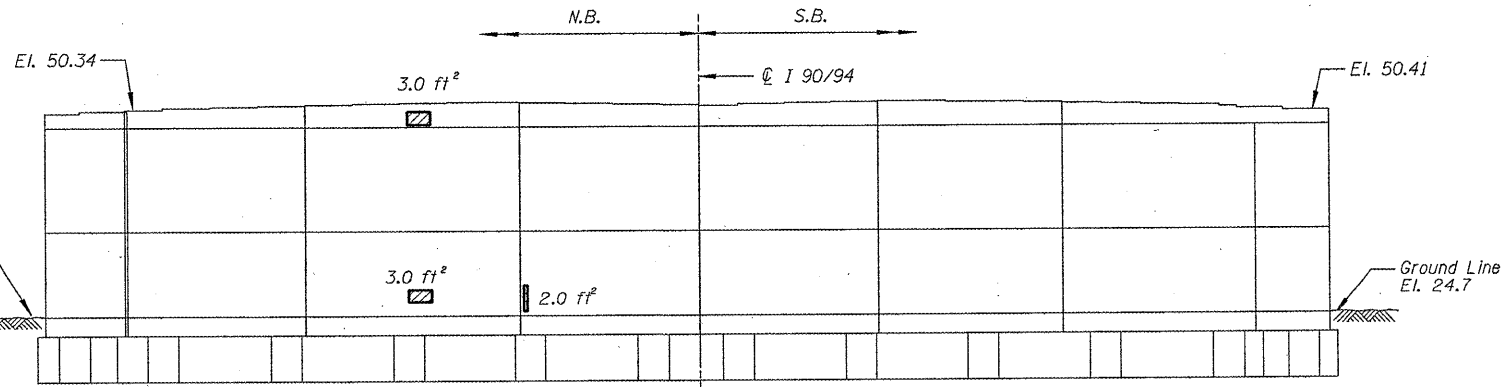

PIER 6 - NORTH ELEVATION
(Looking South)

▨ - Structural Repair of Concrete (Depth equal to or less than 5")

BILL OF MATERIAL

ITEM	UNIT	QUANTITY
Structural Repair of Concrete (Depth equal to or less than 5")	SQ. FT.	61.0

ILLINOIS DEPARTMENT OF
TRANSPORTATION

I-90/94 (DAN RYAN EXPRESSWAY)
SUBSTRUCTURE REPAIRS
SN 016-1110
PIERS 5 & 6