



ROUTE FAI 90/94	SECTION 2011-027-I	COUNTY COOK	TOTAL SHEETS 87	SHEET NUMBER 31
--------------------	-----------------------	----------------	--------------------	--------------------


CONTRACT NO. 60P27

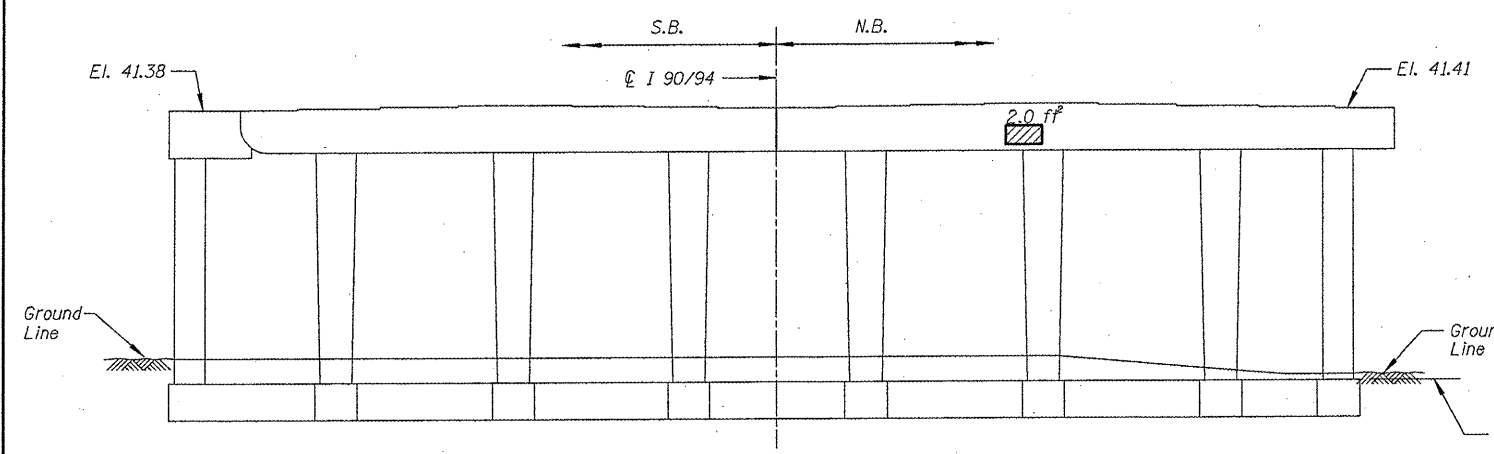


PIER 4 - SOUTH ELEVATION
(Looking North)

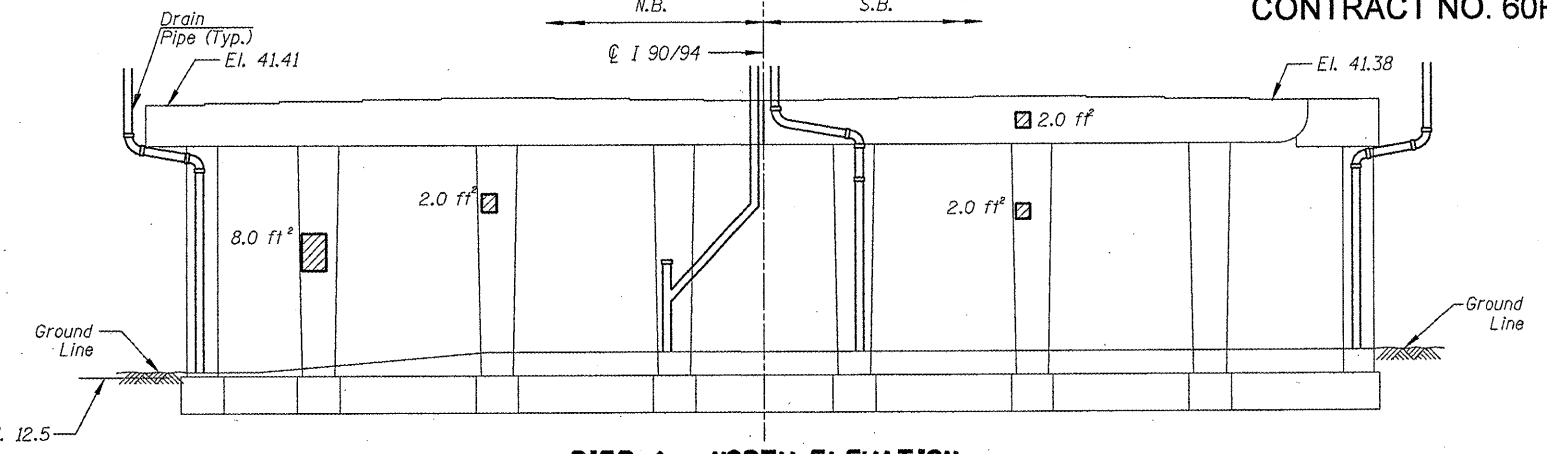


PIER 4 - NORTH ELEVATION
(Looking South)

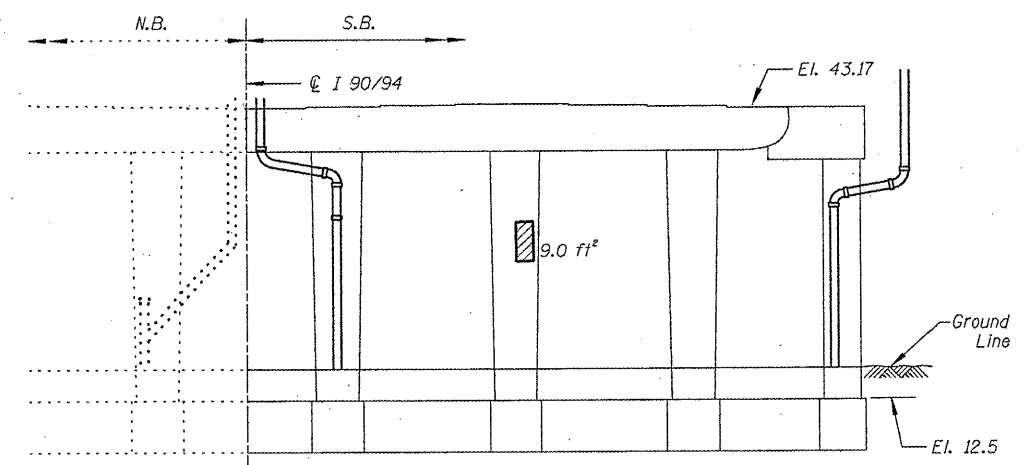

PIER 5 - NORTH ELEVATION
(Looking South)

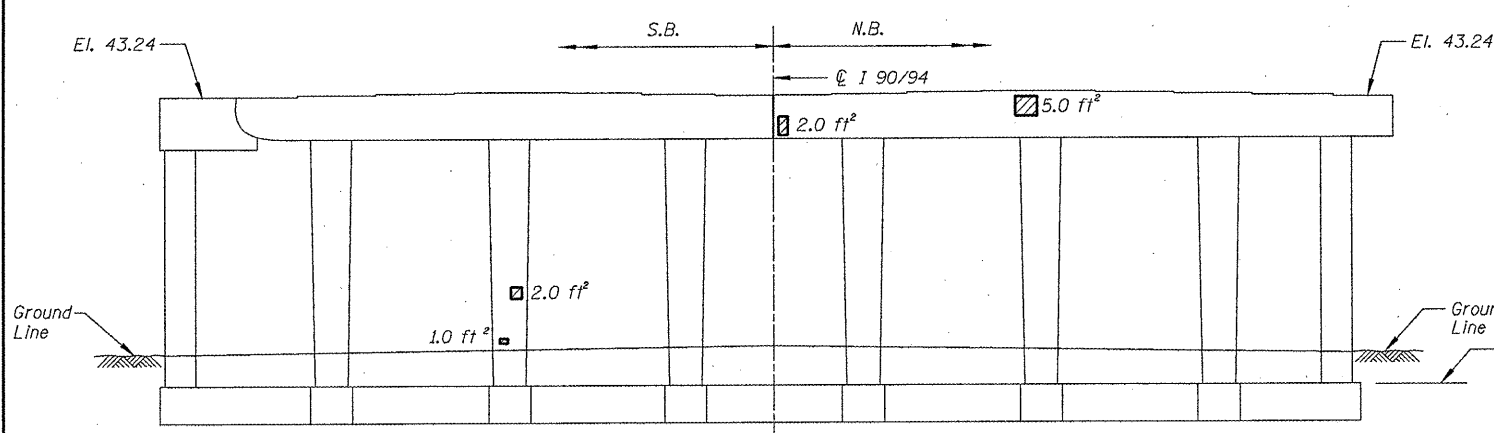

PIER 6 - SOUTH ELEVATION
(Looking North)

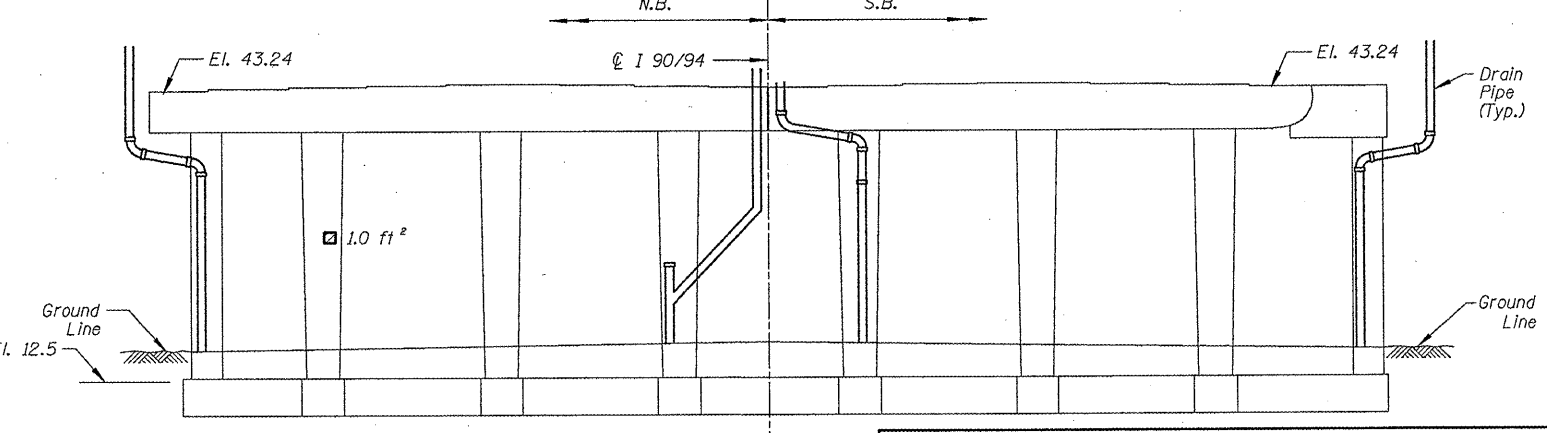

PIER 6 - NORTH ELEVATION
(Looking South)

BILL OF MATERIAL

▨ - Structural Repair of Concrete (Depth equal to or less than 5")

ITEM	UNIT	QUANTITY
Structural Repair of Concrete (Depth equal to or less than 5")	SQ. FT.	36.0

ILLINOIS DEPARTMENT OF
TRANSPORTATION
I-90/94 (DAN RYAN EXPRESSWAY)
SUBSTRUCTURE REPAIRS
SN 016-1111
PIERS 4, 5, & 6