



ROUTE FAI 90/94	SECTION 2011-027-I	COUNTY COOK	TOTAL SHEETS 87	SHEET NUMBER 33
--------------------	-----------------------	----------------	--------------------	--------------------


CONTRACT NO. 60P27

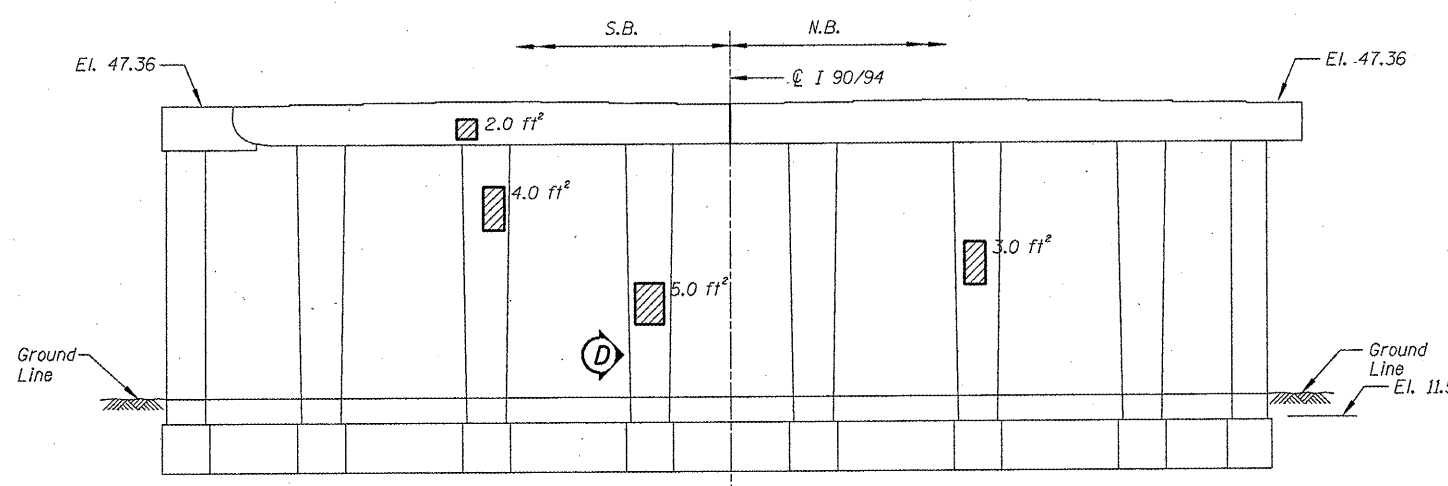


PIER 10 - SOUTH ELEVATION
(Looking North)

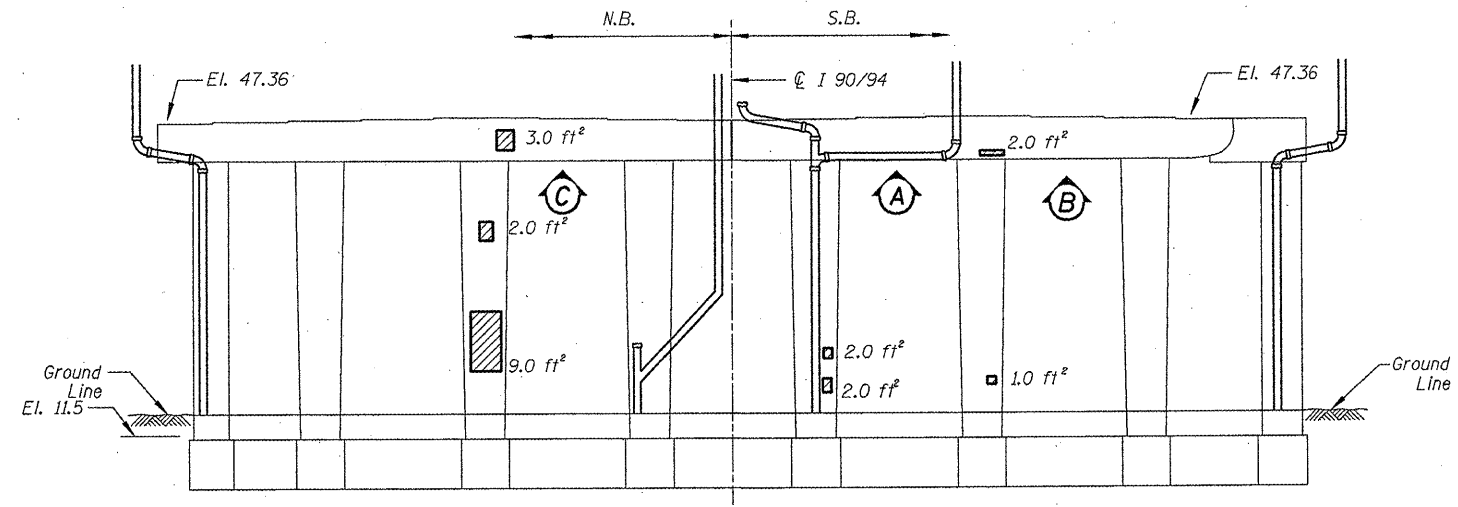





PIER 10 - NORTH ELEVATION
(Looking South)

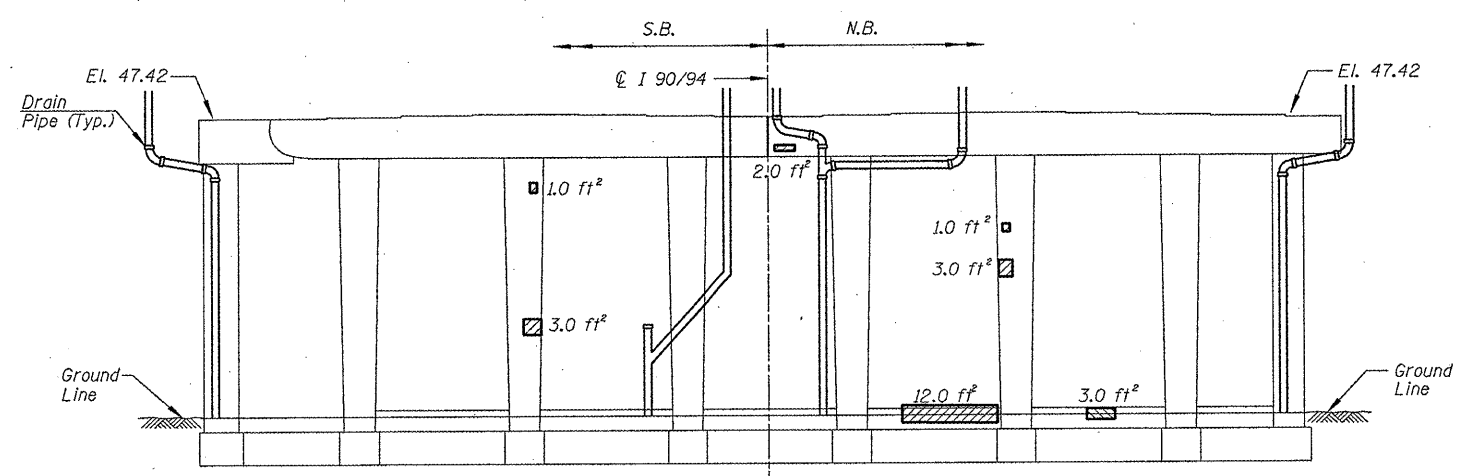

PIER 11 - SOUTH ELEVATION
(Looking North)

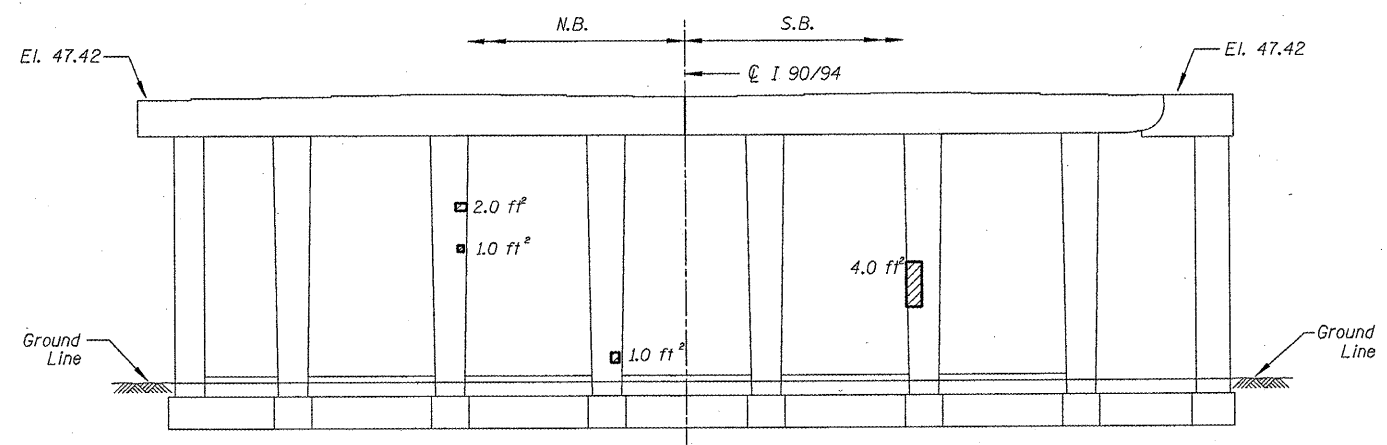

PIER 11 - NORTH ELEVATION
(Looking South)

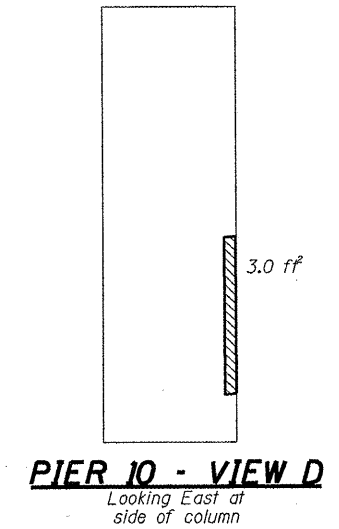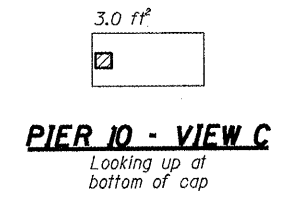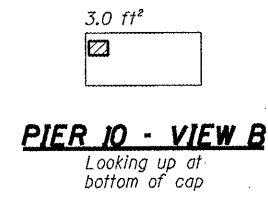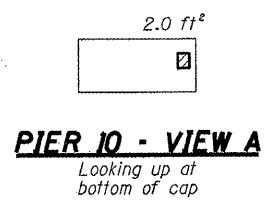

BILL OF MATERIAL

ITEM	UNIT	QUANTITY
Structural Repair of Concrete (Depth equal to or less than 5")	SQ. FT.	79.0

- Structural Repair of Concrete (Depth equal to or less than 5")

ILLINOIS DEPARTMENT OF
TRANSPORTATION

I-90/94 (DAN RYAN EXPRESSWAY)
SUBSTRUCTURE REPAIRS
SN 016-1111
PIERS 10 & 11