



ROUTE	SECTION	COUNTY	TOTAL SHEETS	SHEET NUMBER
FAI 90/94	2011-027-I	COOK	87	38


CONTRACT NO. 60P27

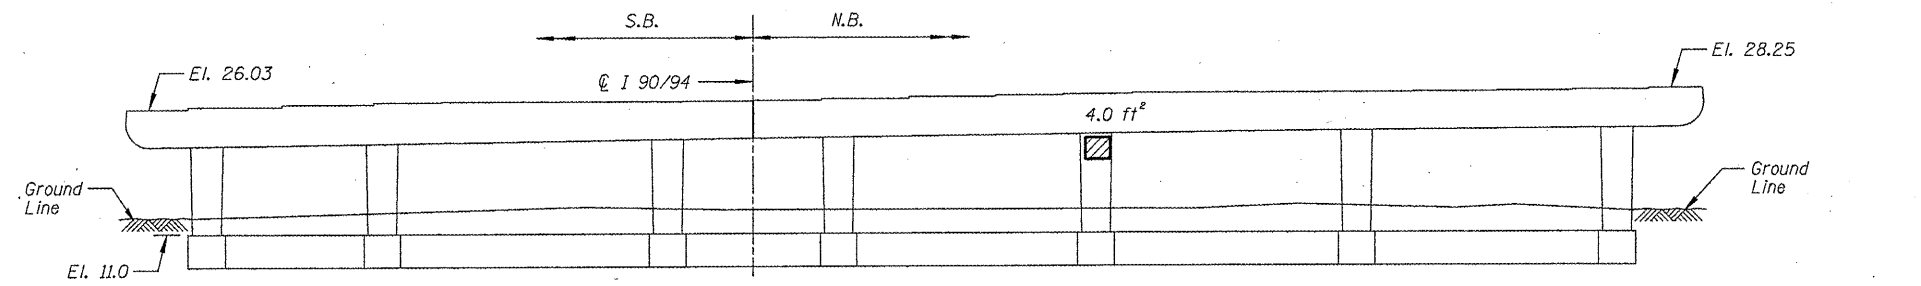


**PIER 23 - SOUTH ELEVATION**  
(Looking North)

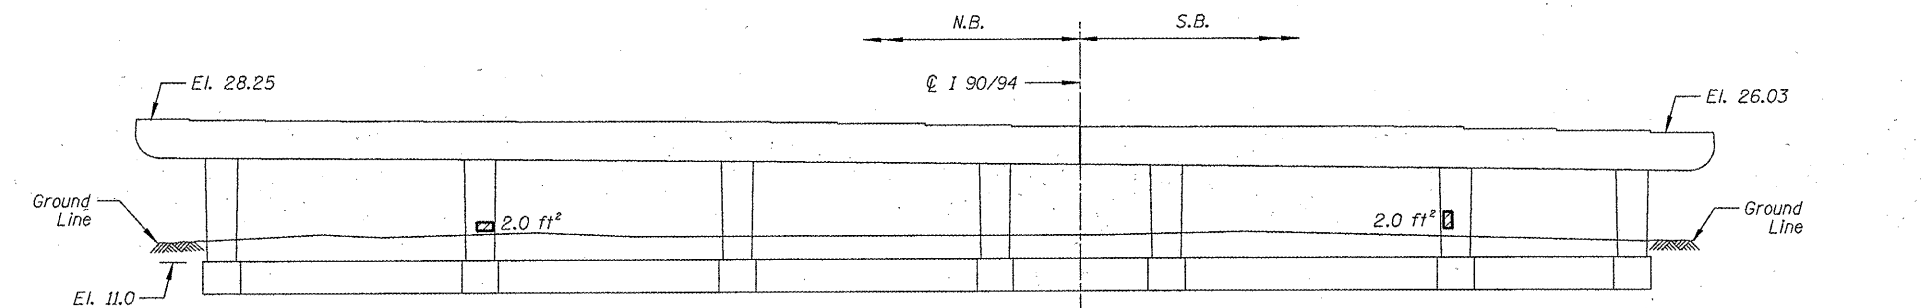


**PIER 23 - NORTH ELEVATION**  
(Looking South)

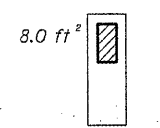

**PIER 24 - VIEW A**  
Looking West at side of column

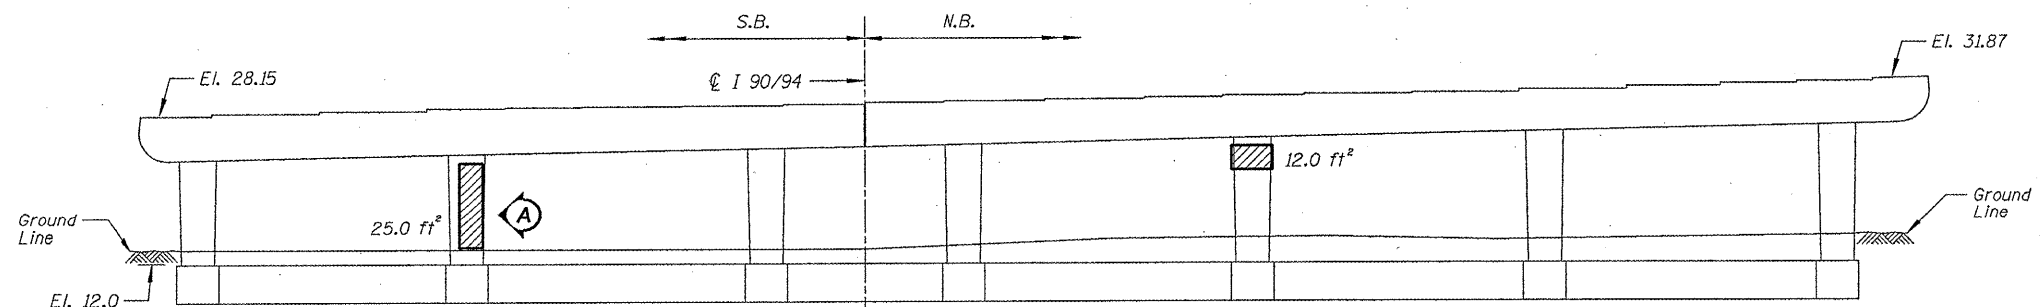

**PIER 24 - SOUTH ELEVATION**  
(Looking North)

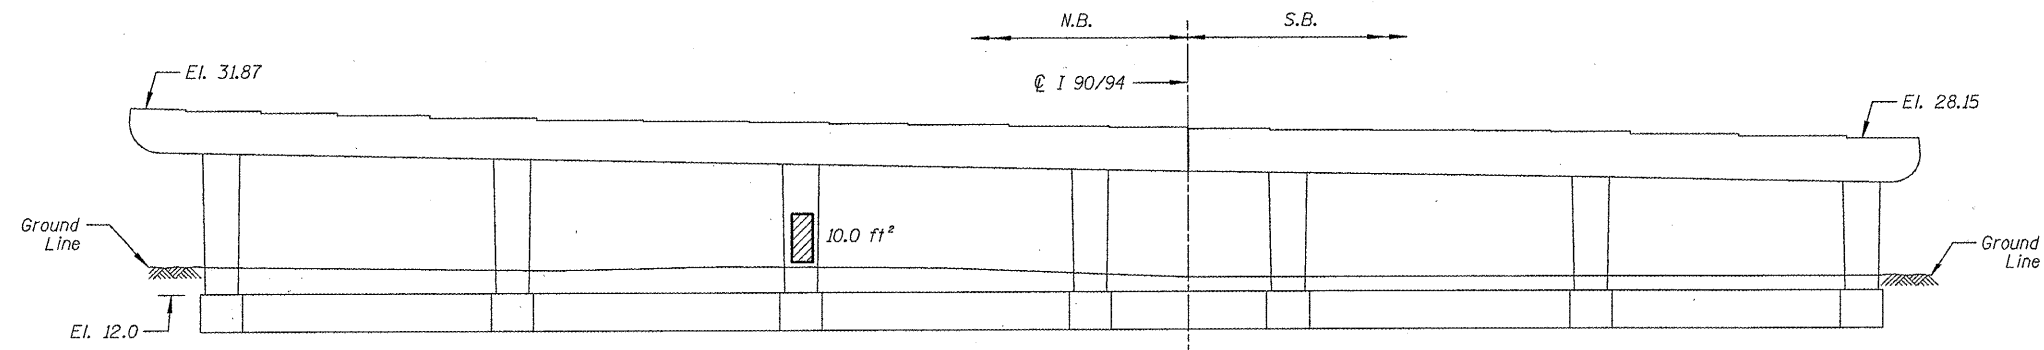

**PIER 24 - NORTH ELEVATION**  
(Looking South)

**BILL OF MATERIAL**

ITEM	UNIT	QUANTITY
Structural Repair of Concrete (Depth equal to or less than 5")	SQ. FT.	63.0

- Structural Repair of Concrete (Depth equal to or less than 5")

ILLINOIS DEPARTMENT OF  
TRANSPORTATION  
  
I-90/94 (DAN RYAN EXPRESSWAY)  
SUBSTRUCTURE REPAIRS  
SN 016-1112  
PIERS 23 & 24