



ROUTE FAI 90/94	SECTION 2011-027-I	COUNTY COOK	TOTAL SHEETS 87	SHEET NUMBER 41
--------------------	-----------------------	----------------	--------------------	--------------------

CONTRACT NO. 60P27

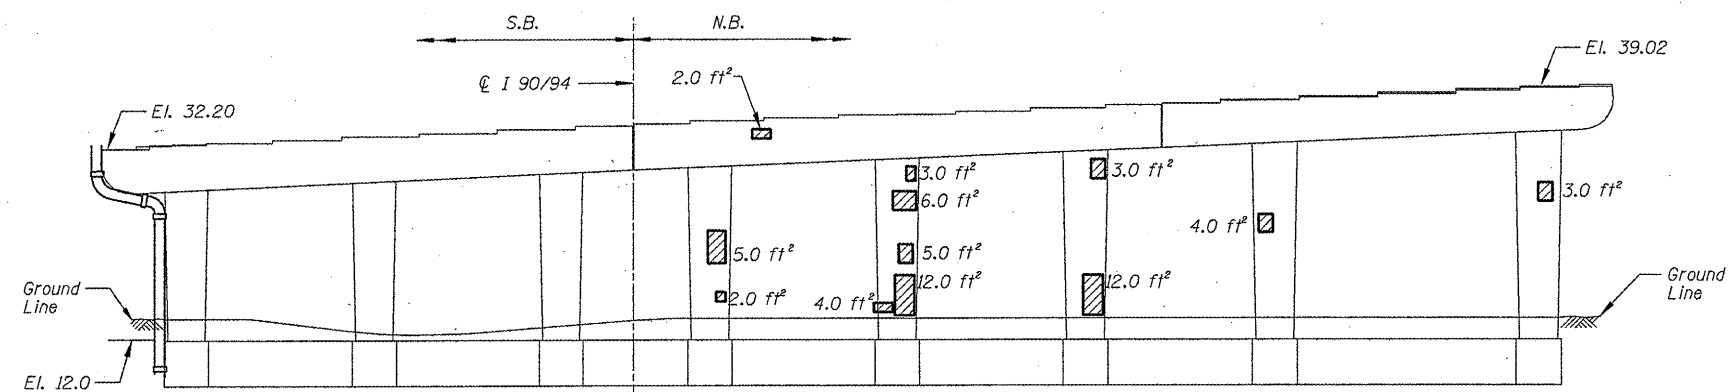


PIER 30 - SOUTH ELEVATION

(Looking North)

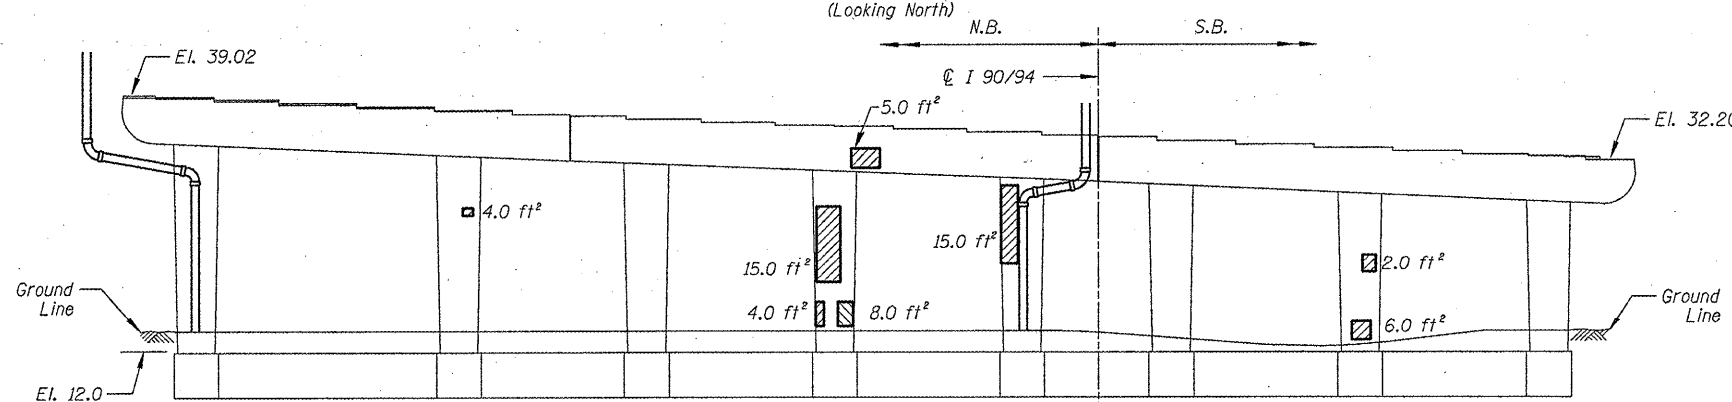

PIER 30 - NORTH ELEVATION

(Looking South)

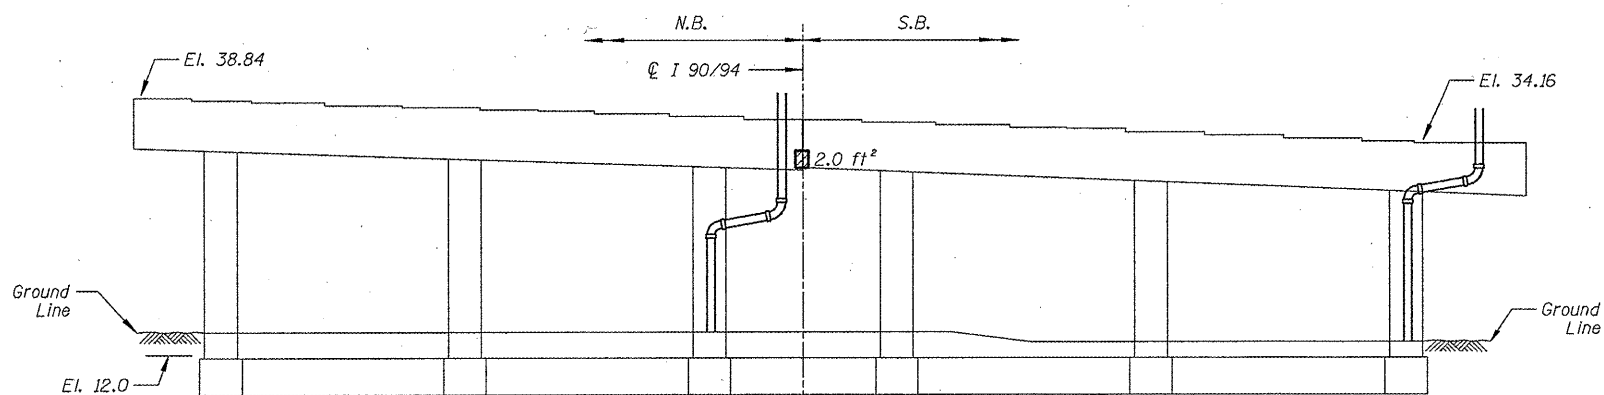


PIER 31 - NORTH ELEVATION

(Looking South)

BILL OF MATERIAL

ITEM	UNIT	QUANTITY
Structural Repair of Concrete (Depth equal to or less than 5")	SQ. FT.	122.0

 - Structural Repair of Concrete (Depth equal to or less than 5")

ILLINOIS DEPARTMENT OF
TRANSPORTATION

I-90/94 (DAN RYAN EXPRESSWAY)
SUBSTRUCTURE REPAIRS
SN 016-1112
PIERS 30 & 31