



ROUTE FAI 90/94	SECTION 2011-027-1	COUNTY COOK	TOTAL SHEETS 87	SHEET NUMBER 51
--------------------	-----------------------	----------------	--------------------	--------------------


CONTRACT NO. 60P27

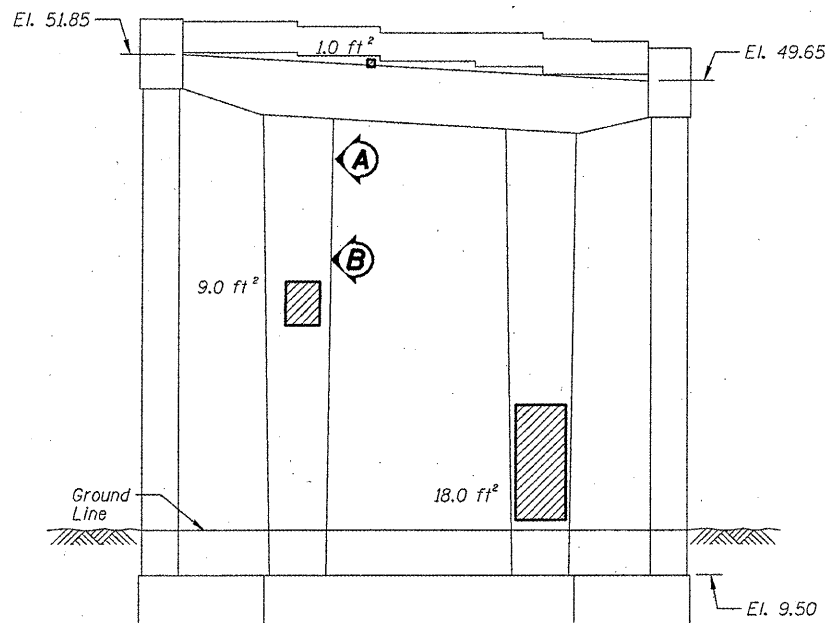


**PIER E-2 - SOUTH ELEVATION**  
(Looking North)

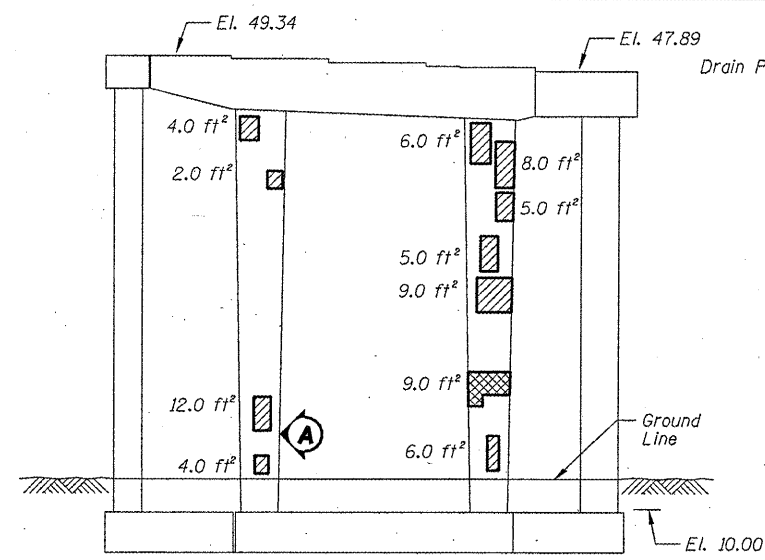

**PIER E-1 - SOUTH ELEVATION**  
(Looking North)

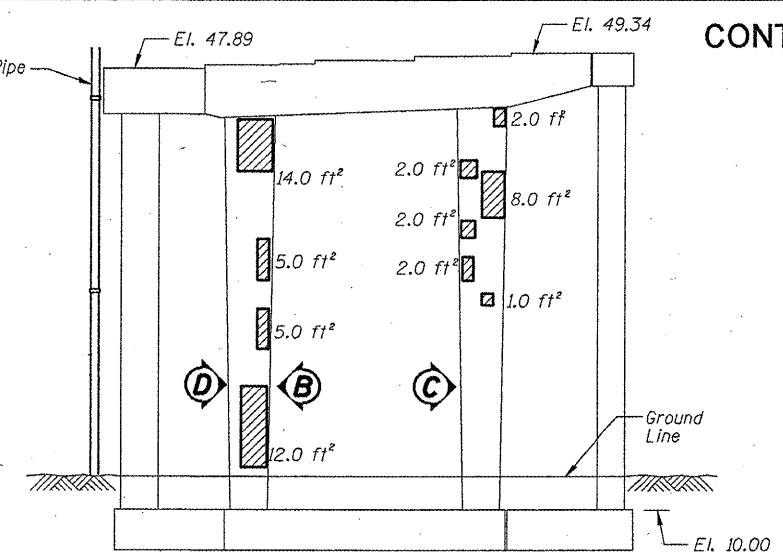


**PIER E-1 - NORTH ELEVATION**  
(Looking South)

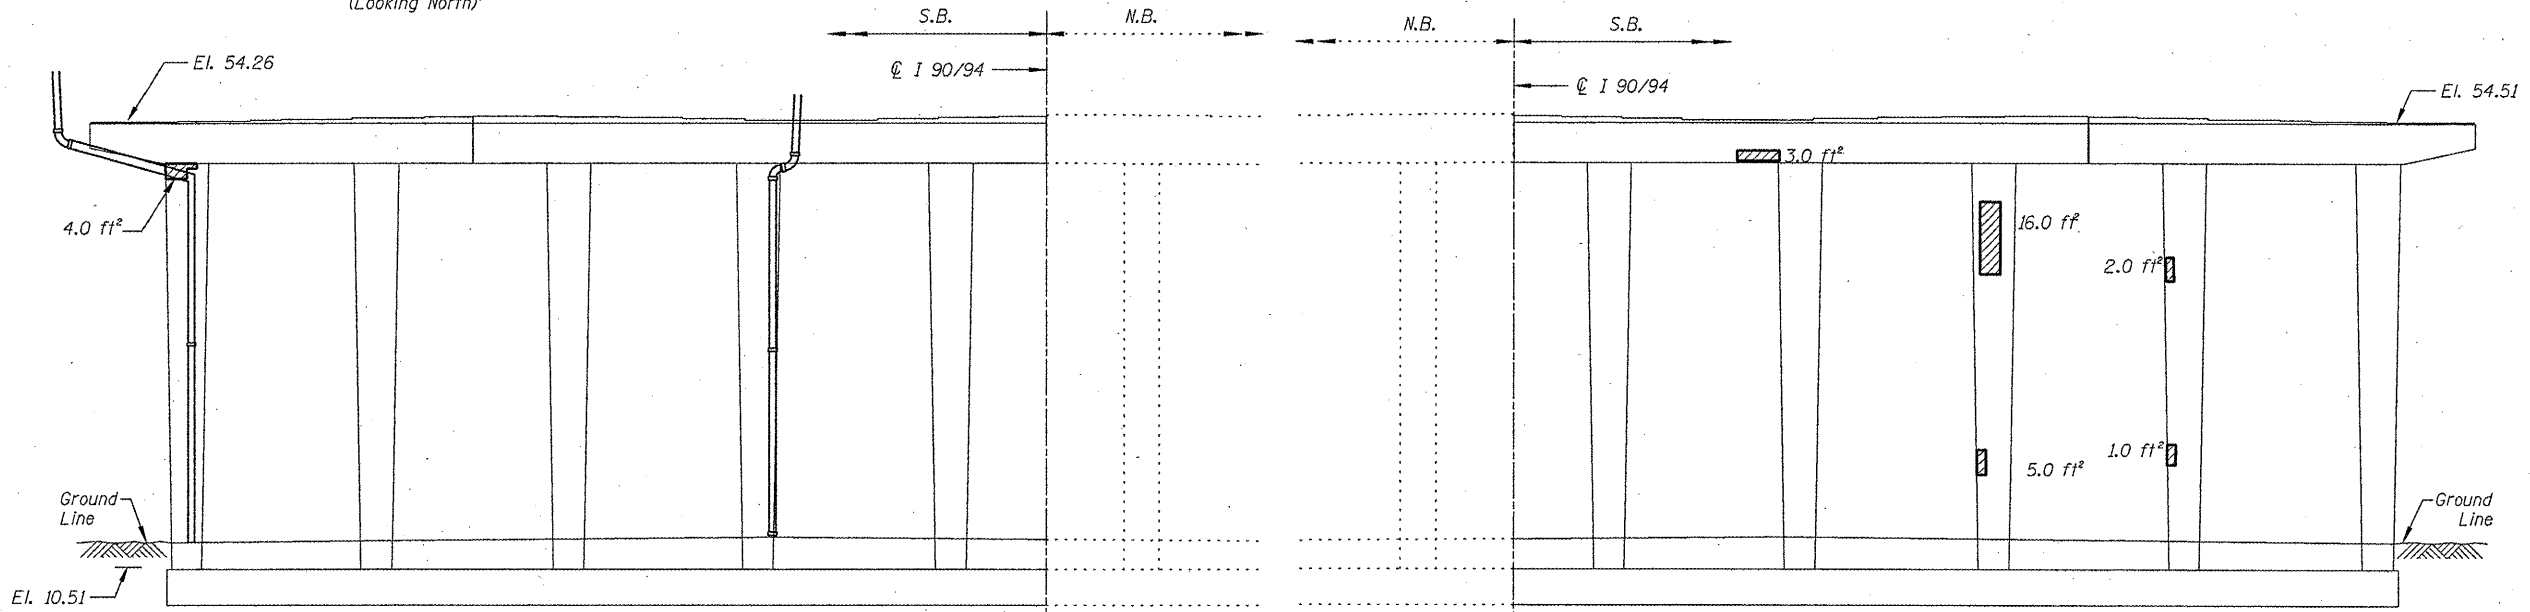


**PIER 2 - SOUTH ELEVATION**  
(Looking North)

**PIER 2 - NORTH ELEVATION**  
(Looking South)


**PIER 1 - VIEW G**  
Looking down at  
Top of Seat

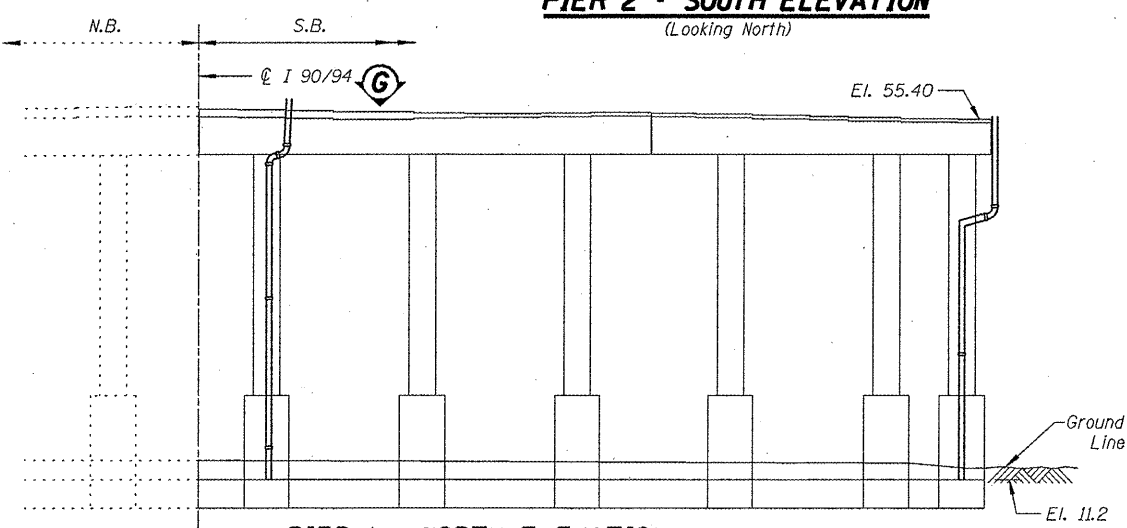


**PIER 1 - NORTH ELEVATION**  
(Looking South)

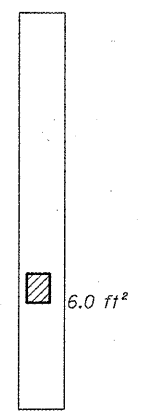

**PIER E-1 - VIEW A**  
Looking East at Side  
of Column

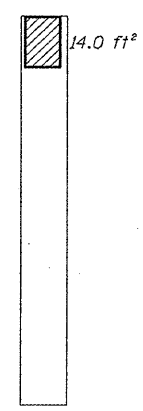

**PIER E-1 - VIEW B**  
Looking East at Side  
of Column

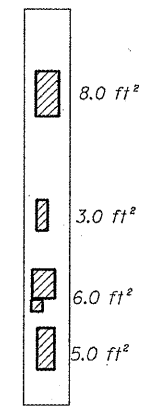

**PIER E-1 - VIEW C**  
Looking West at Side  
of Column

**BILL OF MATERIAL**

ITEM	UNIT	QUANTITY
Structural Repair of Concrete (Depth equal to or less than 5")	SQ. FT.	217.0
Structural Repair of Concrete (Depth greater than 5")	SQ. FT.	9.0

- Structural Repair of Concrete (Depth equal to or less than 5")
- Structural Repair of Concrete (Depth greater than 5")

ILLINOIS DEPARTMENT OF  
TRANSPORTATION  
I-90/94 (DAN RYAN EXPRESSWAY)  
SUBSTRUCTURE REPAIRS  
SN 016-1115  
PIERS E-1, E-2, 1, & 2