

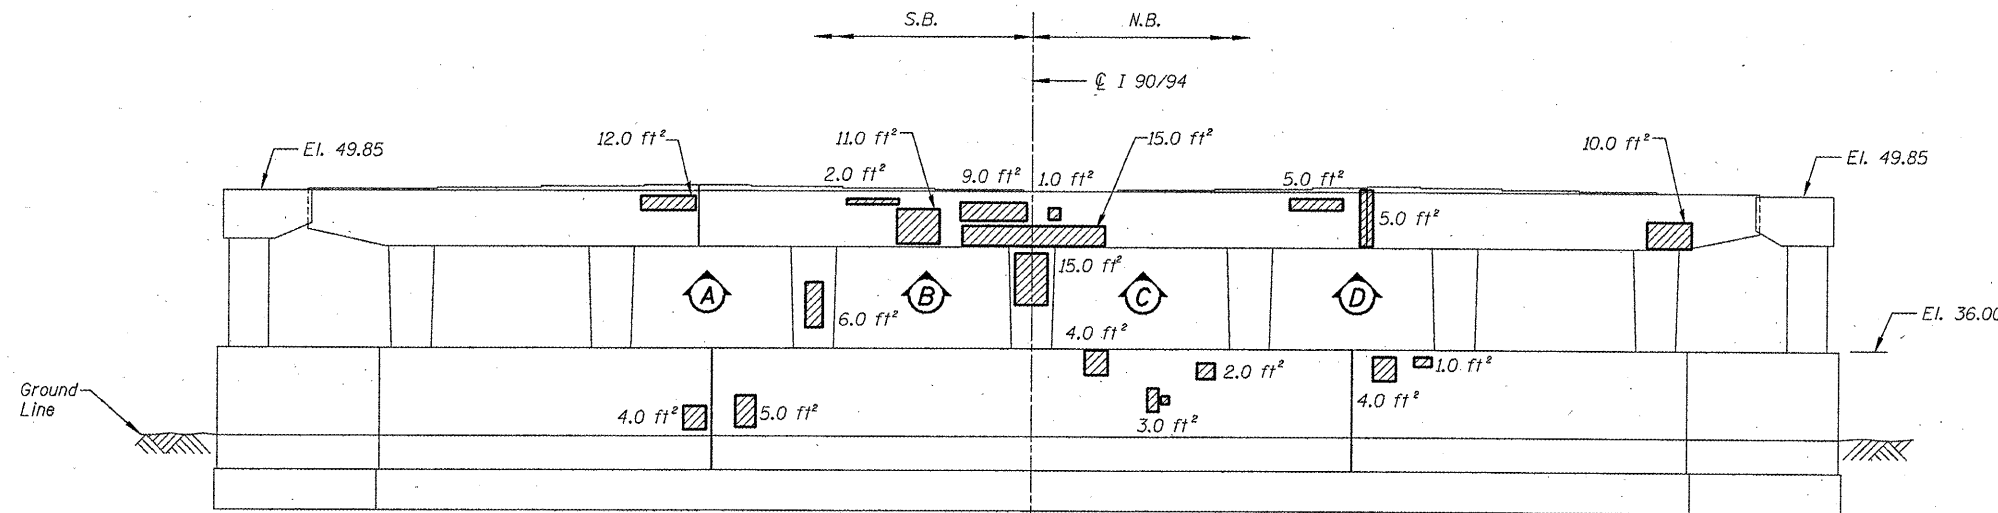


ROUTE FAI 90/94	SECTION 2011-027-I	COUNTY COOK	TOTAL SHEETS 87	SHEET NUMBER 55
--------------------	-----------------------	----------------	--------------------	--------------------

CONTRACT NO. 60P27

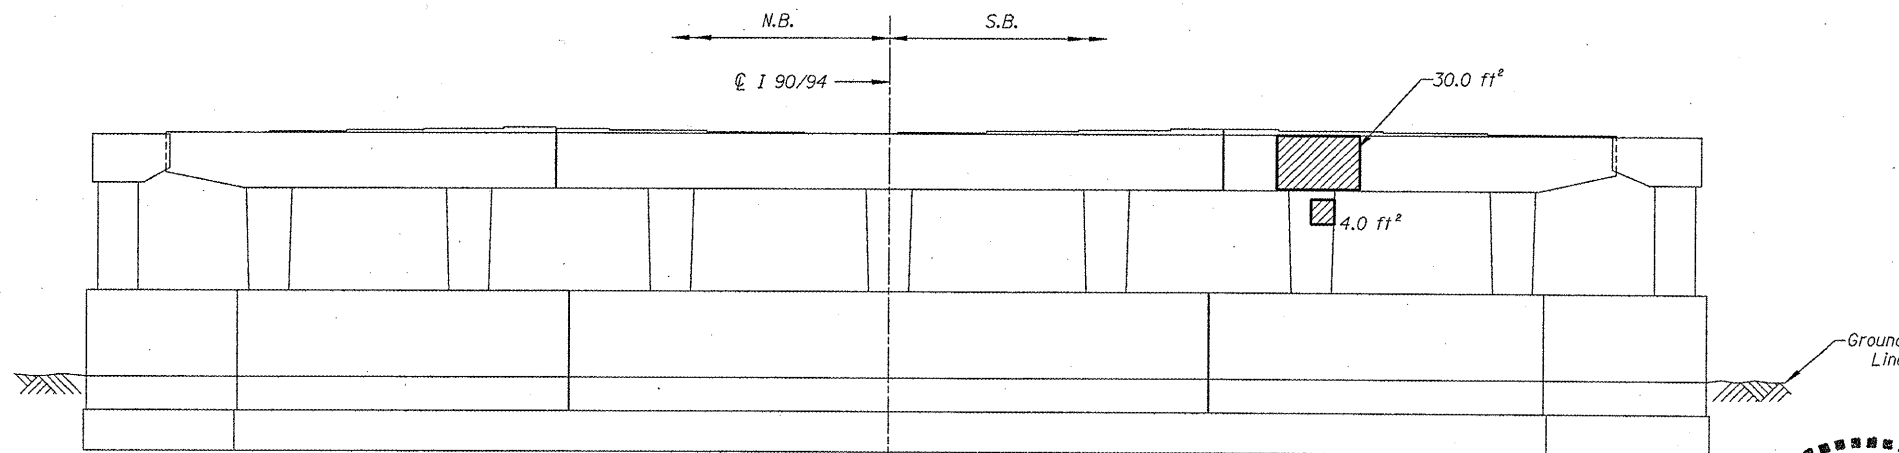

**PIER 1 - WEST ELEVATION**  
(Looking East)

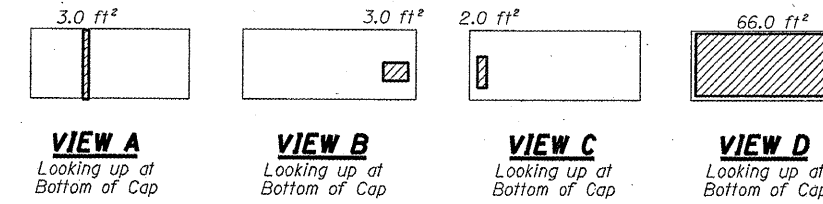


**PIER 1 - EAST ELEVATION**  
(Looking West)

**BILL OF MATERIAL**

ITEM	UNIT	QUANTITY
Structural Repair of Concrete (Depth equal to or less than 5")	SQ. FT.	222.0

▨ - Structural Repair of Concrete (Depth equal to or less than 5")

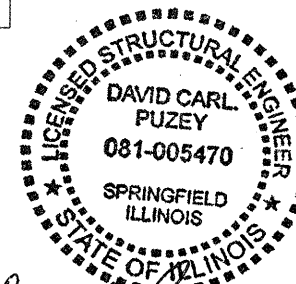

*David Carl Puzey* 5/13/11  
Expires 11/30/2012

ILLINOIS DEPARTMENT OF  
TRANSPORTATION  
  
I-90/94 (DAN RYAN EXPRESSWAY)  
SUBSTRUCTURE REPAIRS  
SN 016-1116  
PIER 1