



ROUTE FAI 90/94	SECTION 2011-027-I	COUNTY COOK	TOTAL SHEETS 87	SHEET NUMBER 56
--------------------	-----------------------	----------------	--------------------	--------------------


CONTRACT NO. 60P27

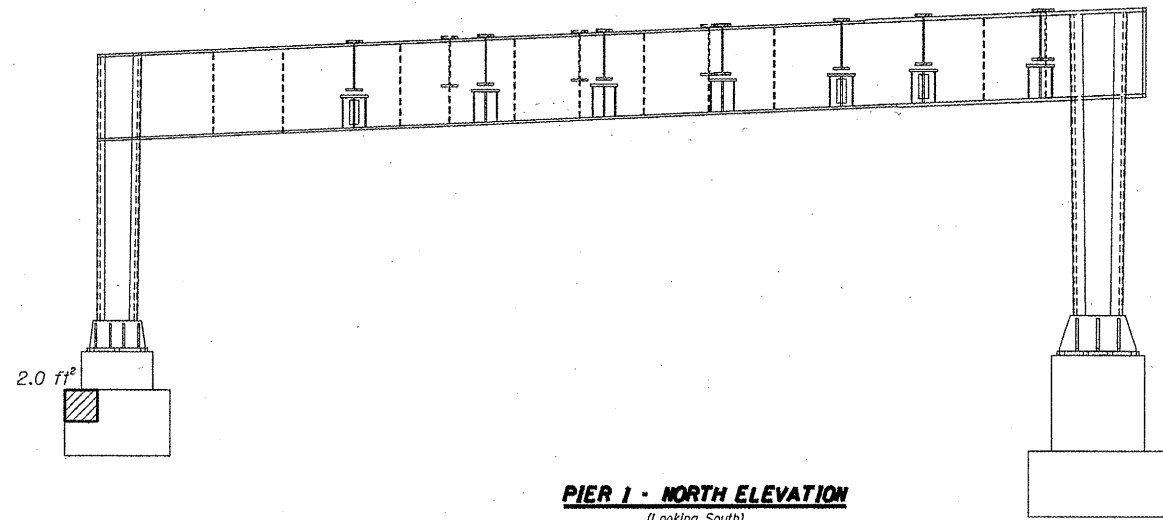


PIER 1 - NORTH ELEVATION
(Looking South)

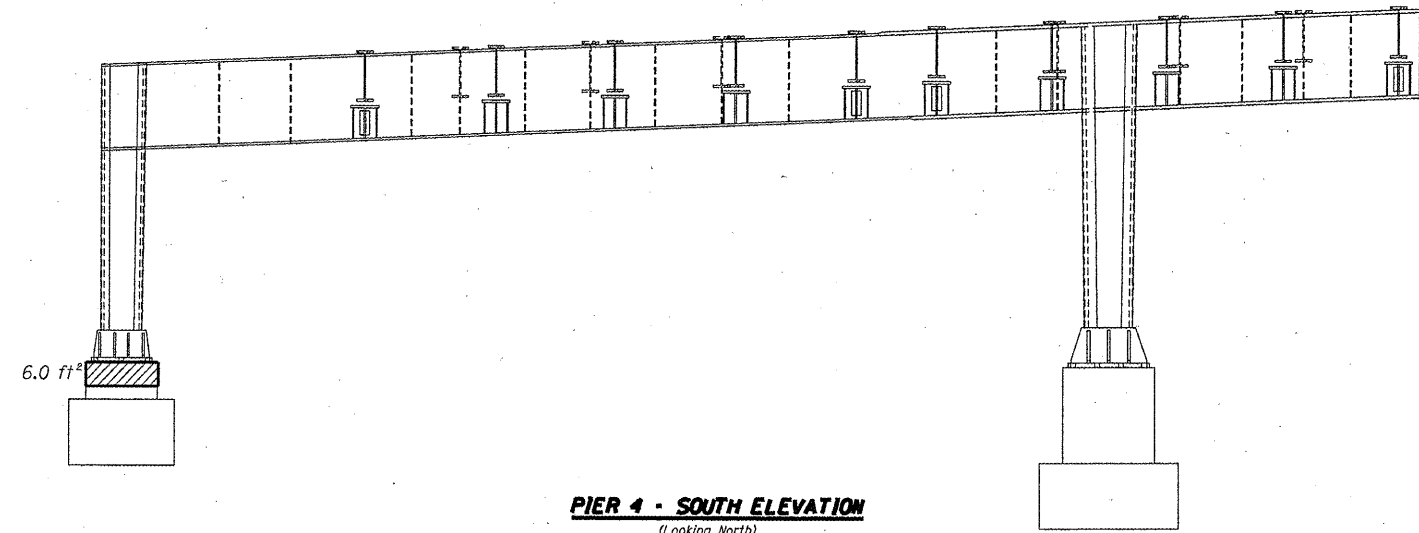

PIER 4 - SOUTH ELEVATION
(Looking North)

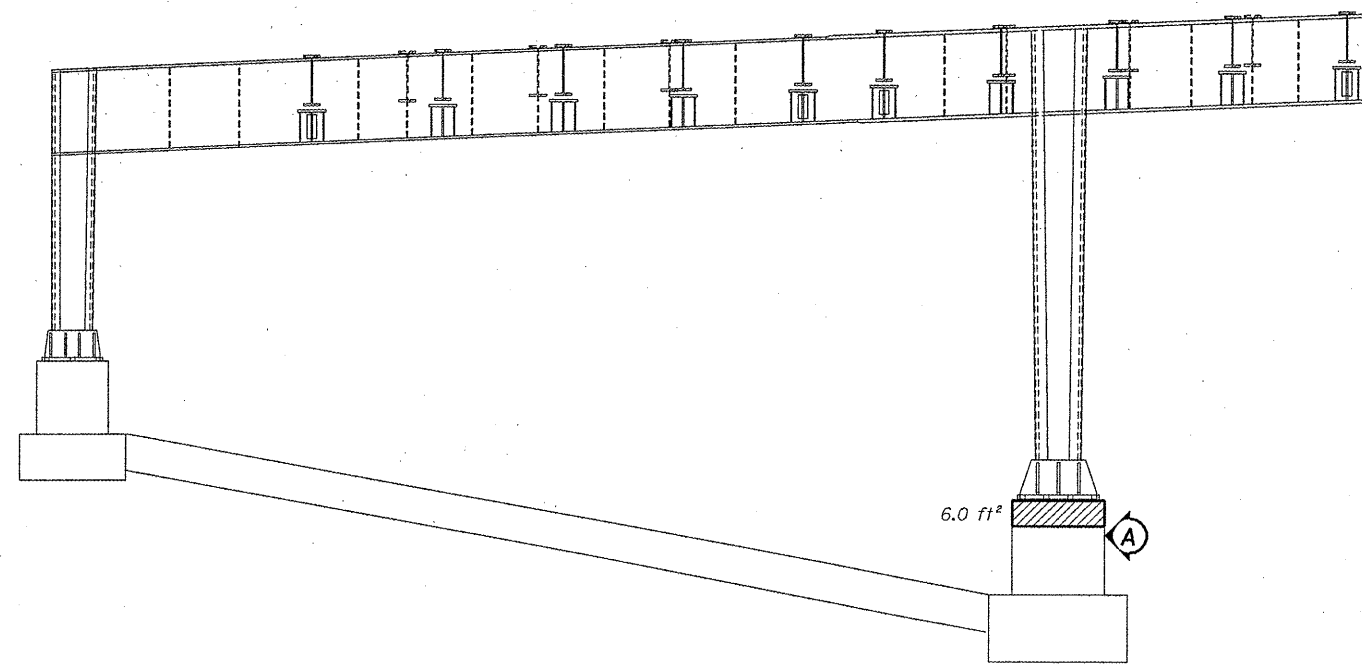


PIER 5 - SOUTH ELEVATION
(Looking North)

 

PIER 5 - VIEW A
Looking West at
Side of Pedestal

BILL OF MATERIAL

ITEM	UNIT	QUANTITY
Structural Repair of Concrete (Depth equal to or less than 5")	SQ. FT.	20.0

 - Structural Repair of Concrete (Depth equal to or less than 5")

ILLINOIS DEPARTMENT OF
TRANSPORTATION

I-90/94 (DAN RYAN EXPRESSWAY)
SUBSTRUCTURE REPAIRS
SN 016-1117
PIERS 1, 4, & 5