
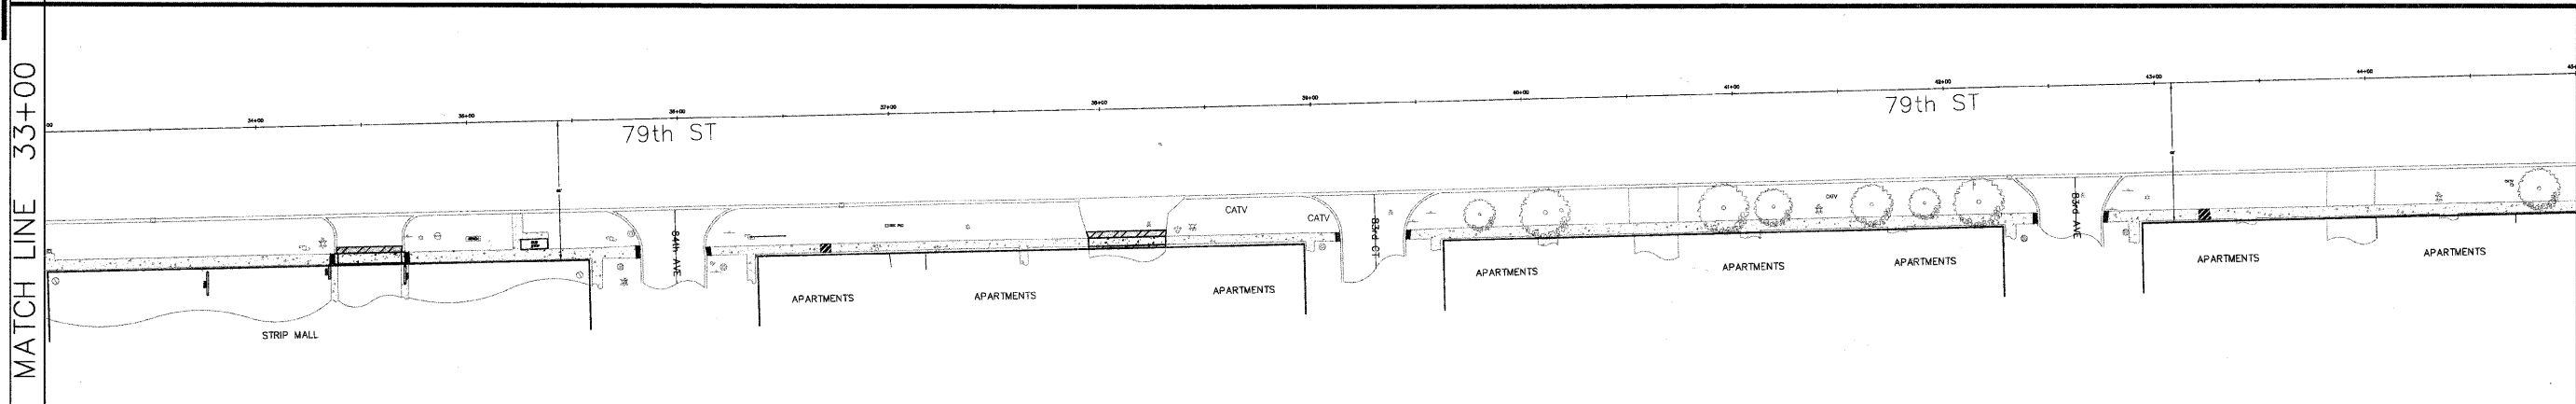
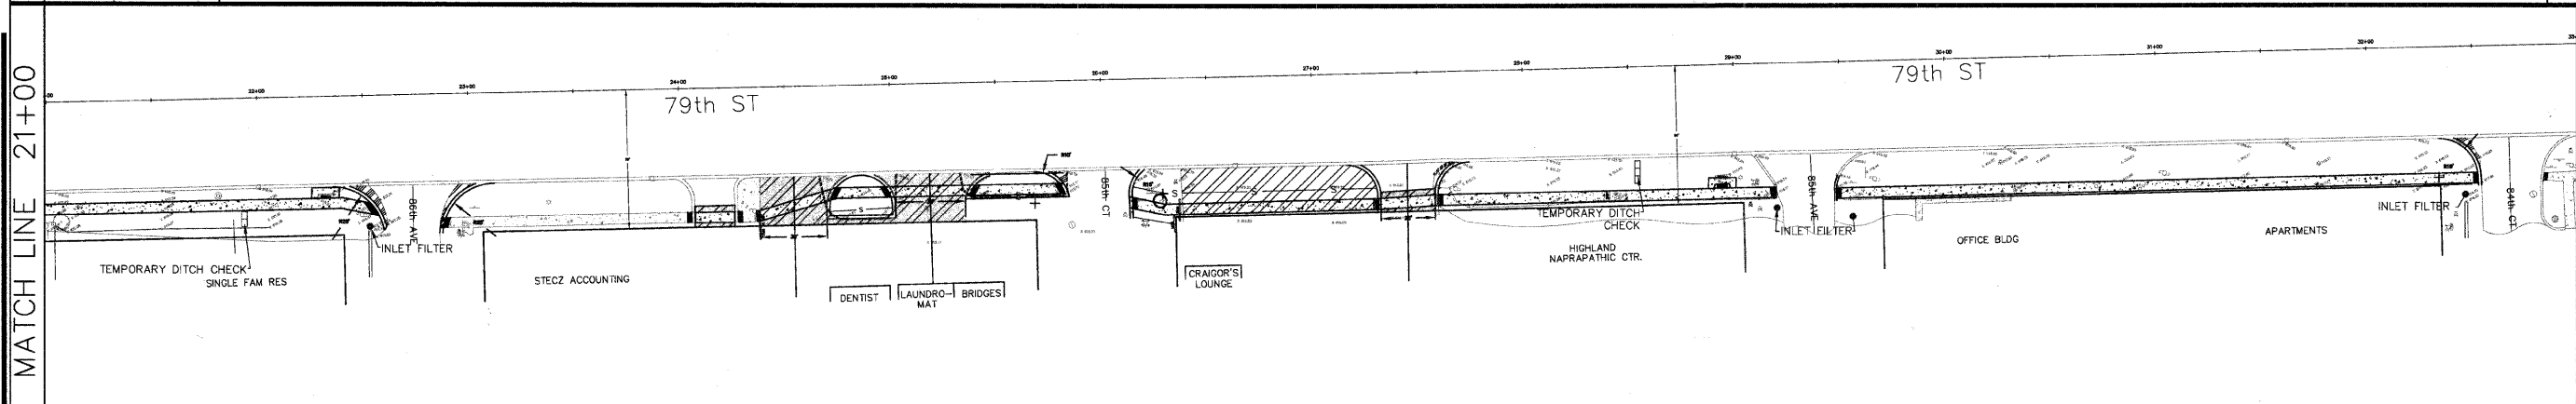


|                     |                |                  |              |           |
|---------------------|----------------|------------------|--------------|-----------|
| FAU RTEs.           | SECTION        | COUNTY           | TOTAL SHEETS | SHEET NO. |
| 1547, 2757          | 01-00024-00-SW | COOK             | 24           | 16        |
| STA. 09+99          |                | TO STA. 112+83   |              |           |
| FED. ROAD DIST. NO. | ILLINOIS       | FED. AID PROJECT |              |           |
| CONTRACT NO. 63441  |                |                  |              |           |

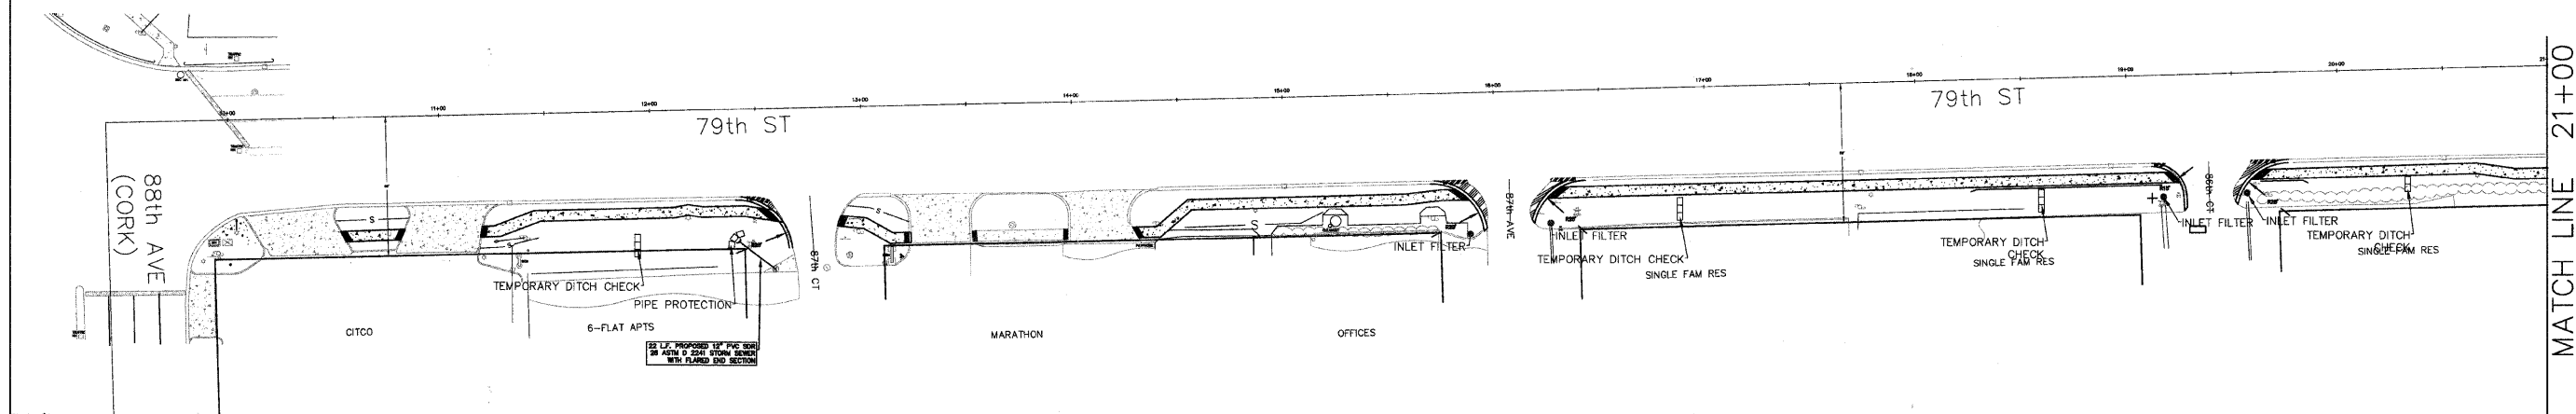

**hbe** **Hoeffler-Butler Engineering, Inc.**  
 Consulting Civil Engineers • Land Surveyors  
 PROFESSIONAL DESIGN FIRM LICENSE NO. 184-00819  
 8714 S. ROBERTS ROAD HICKORY HILLS, ILLINOIS 60437  
 (708) 599-8980 FAX (708) 599-8790

**LEGEND**

— S — PERIMETER EROSION CONTROL



| REVISIONS |      | ILLINOIS DEPARTMENT OF TRANSPORTATION<br>VILLAGE OF JUSTICE<br>79th STREET & ROBERTS ROAD<br>SIDEWALK CONSTRUCTION<br>EROSION & SEDIMENT CONTROL PLAN |
|-----------|------|---|
| NAME      | DATE |   |
|           |      | SCALE:<br>HORIZ: 1"=40'<br>DATE: 03/24/11<br>DRAWN BY: JMH<br>CHECKED BY: SAL   |
|           |      |   |
|           |      |   |
|           |      |   |
|           |      |   |