

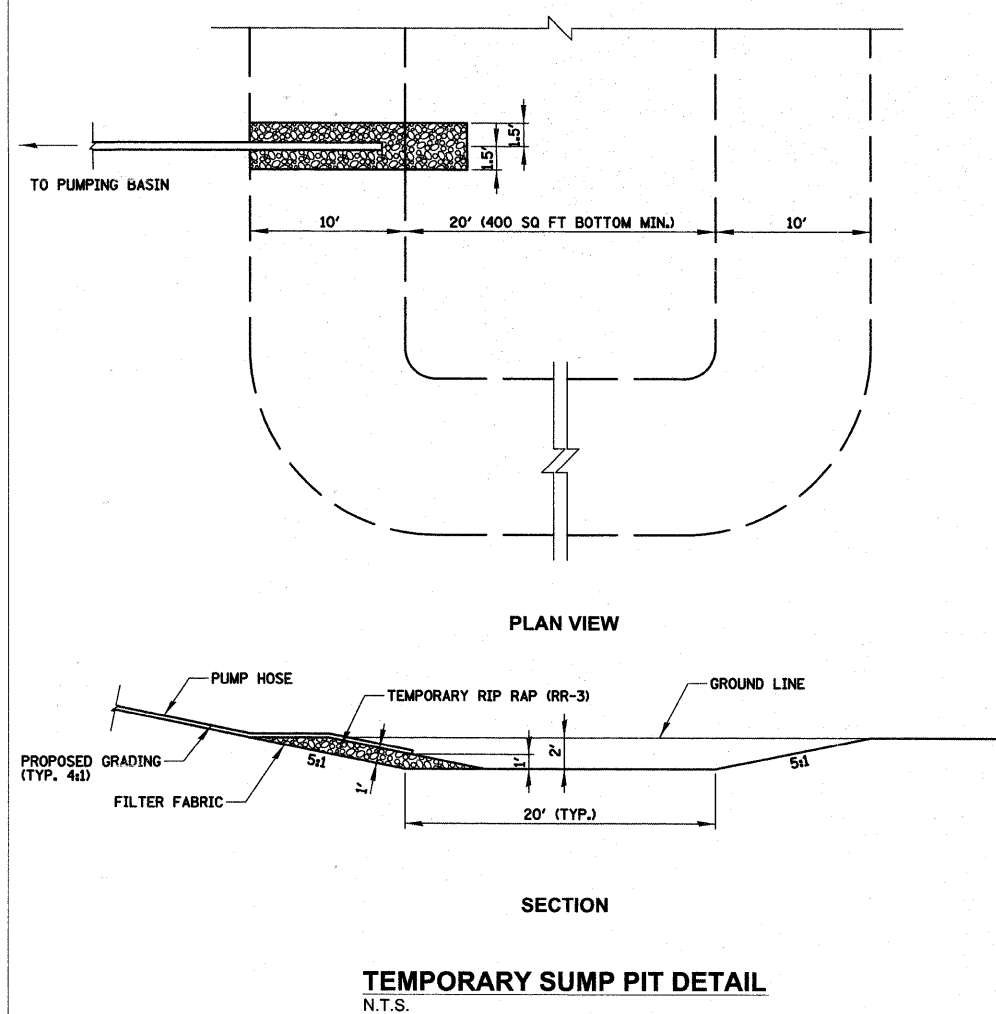
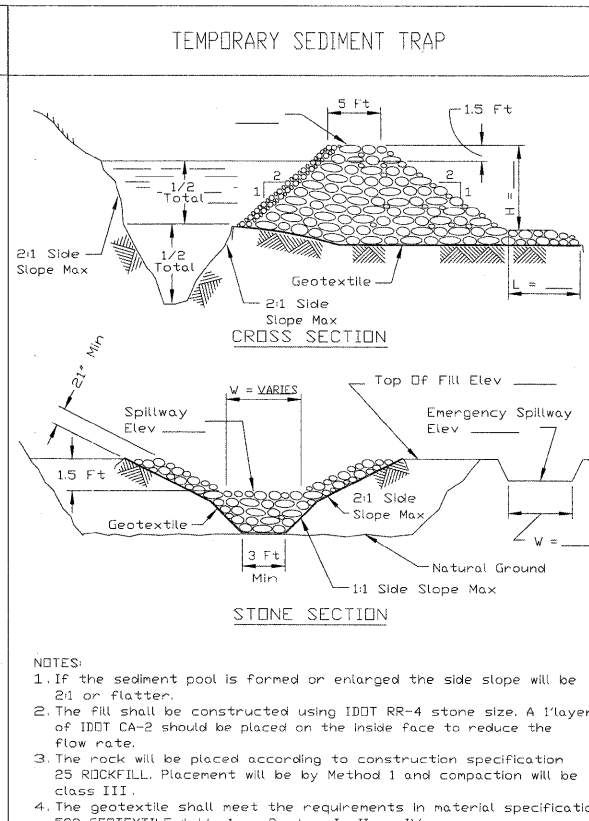
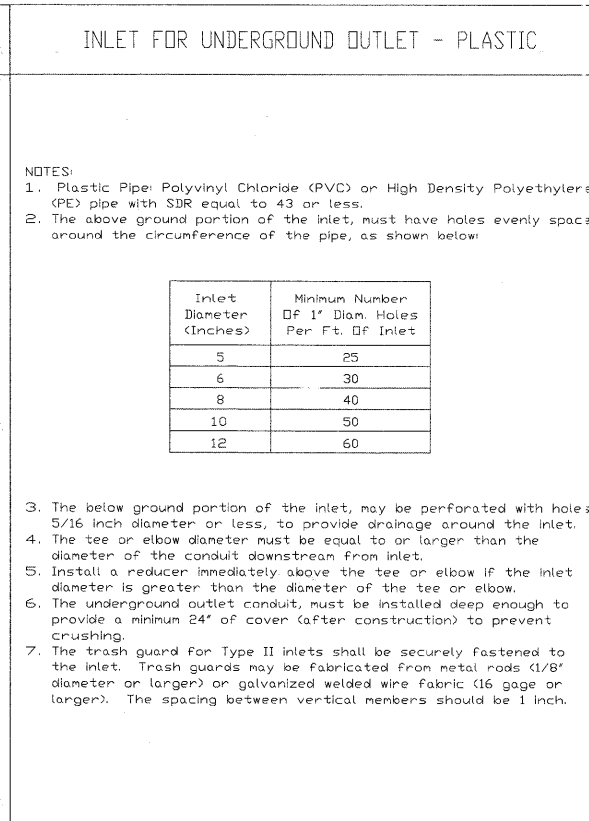
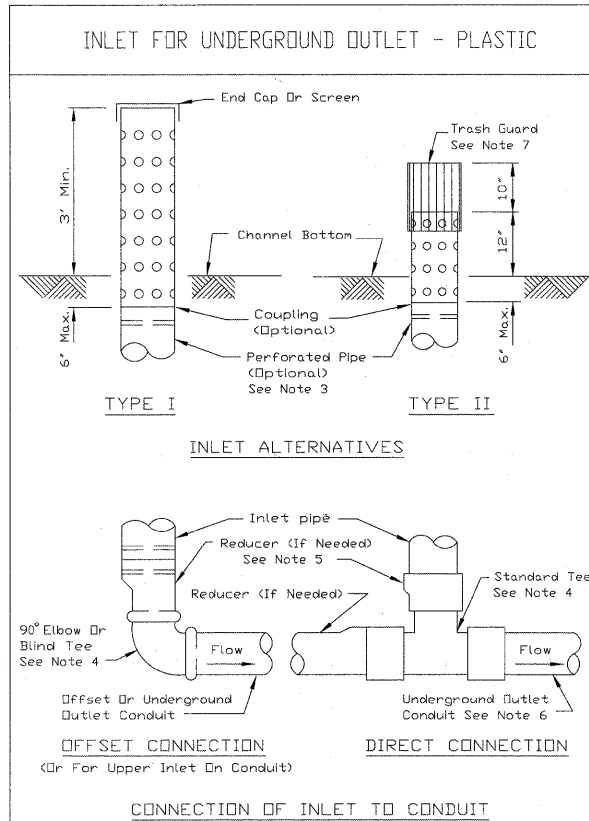


DATE	
BY	
SURVEYED	
PLOTTED	
TEMPLATE	
NOTE BOOK	
AREAS CHECKED	
NO.	

DATE	
BY	
SURVEYED	
PLOTTED	
TEMPLATE	
NOTE BOOK	
AREAS CHECKED	
NO.	

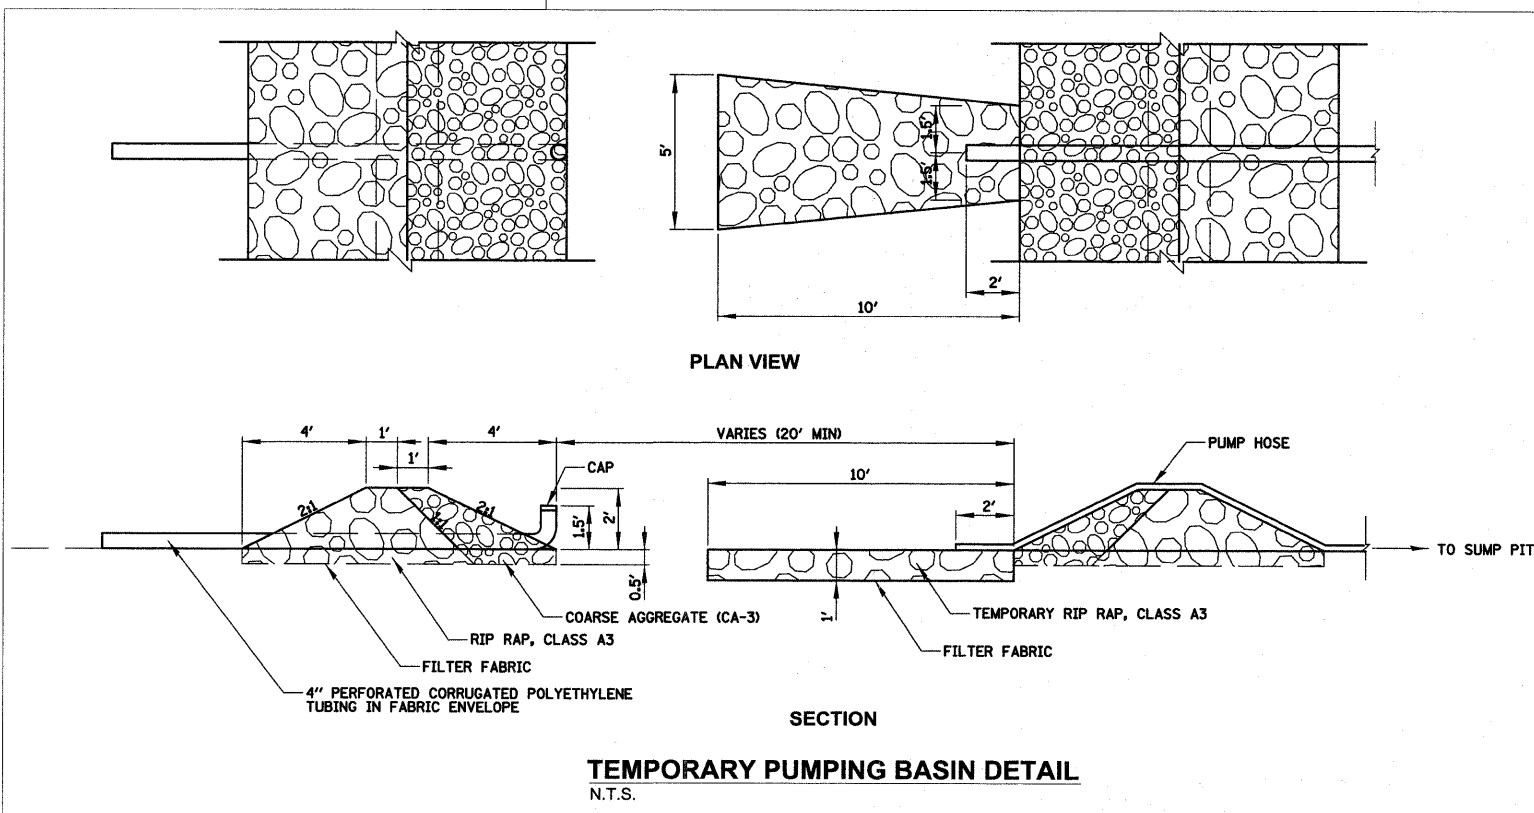

REFERENCE Project: _____ Designed: _____ Date: _____ Checked: _____ Date: _____ Approved: _____ Date: _____	 <b>NRCS</b> Natural Resource Conservation Service	STANDARD DWG. NO. IL-544 SHEET 1 OF 2 DATE: 8-17-94		REFERENCE Project: _____ Designed: _____ Date: _____ Checked: _____ Date: _____ Approved: _____ Date: _____	 <b>NRCS</b> Natural Resource Conservation Service	STANDARD DWG. NO. IL-660 SHEET 1 OF 1 DATE: 11-29-31
---	----------------------------------------------------------	-----------------------------------------------------------	--	---	----------------------------------------------------------	------------------------------------------------------------

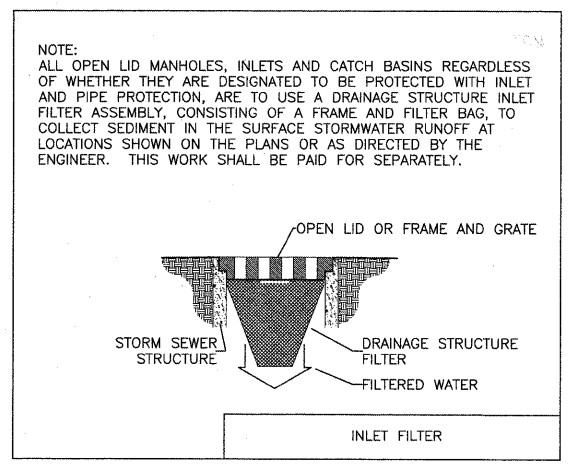

**CIVILTECH**  
 450 E Devon Ave, Suite 300  
 Itasca, Illinois 60143  
 Tel: 630.773.3900 Fax: 630.773.3975  
 www.civiltechinc.com

DESIGNED - PK	REVISED -
DRAWN - PK	REVISED -
CHECKED - RTM	REVISED -
DATE - 3/25/2011	REVISED -

**STATE OF ILLINOIS**  
**DEPARTMENT OF TRANSPORTATION**

**LANDSCAPING AND EROSION CONTROL**

F.A.P. RTE. 361	SECTION 06-00214-27-BR	COUNTY KANE	TOTAL SHEETS 87	SHEET NO. 23
CONTRACT NO. 63595				
FED. ROAD DIST. NO. 1 ILLINOIS FED. AID PROJECT				

SHEET NO. 4 OF 4 SHEETS STA. TO STA.