

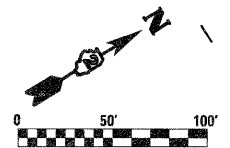


DATE: \_\_\_\_\_  
 BY: \_\_\_\_\_  
 SURVEYED \_\_\_\_\_  
 PLOTTED \_\_\_\_\_  
 CHECKED \_\_\_\_\_  
 NOTE BOOK NO. \_\_\_\_\_  
 RT. OF WAY CHECKED \_\_\_\_\_  
 CAD FILE NAME \_\_\_\_\_

DATE: \_\_\_\_\_  
 BY: \_\_\_\_\_  
 PROFILE SERVED \_\_\_\_\_  
 PLOTTED \_\_\_\_\_  
 CHECKED \_\_\_\_\_  
 NOTE BOOK NO. \_\_\_\_\_  
 STRUCTURE NOTATIONS CHKD \_\_\_\_\_

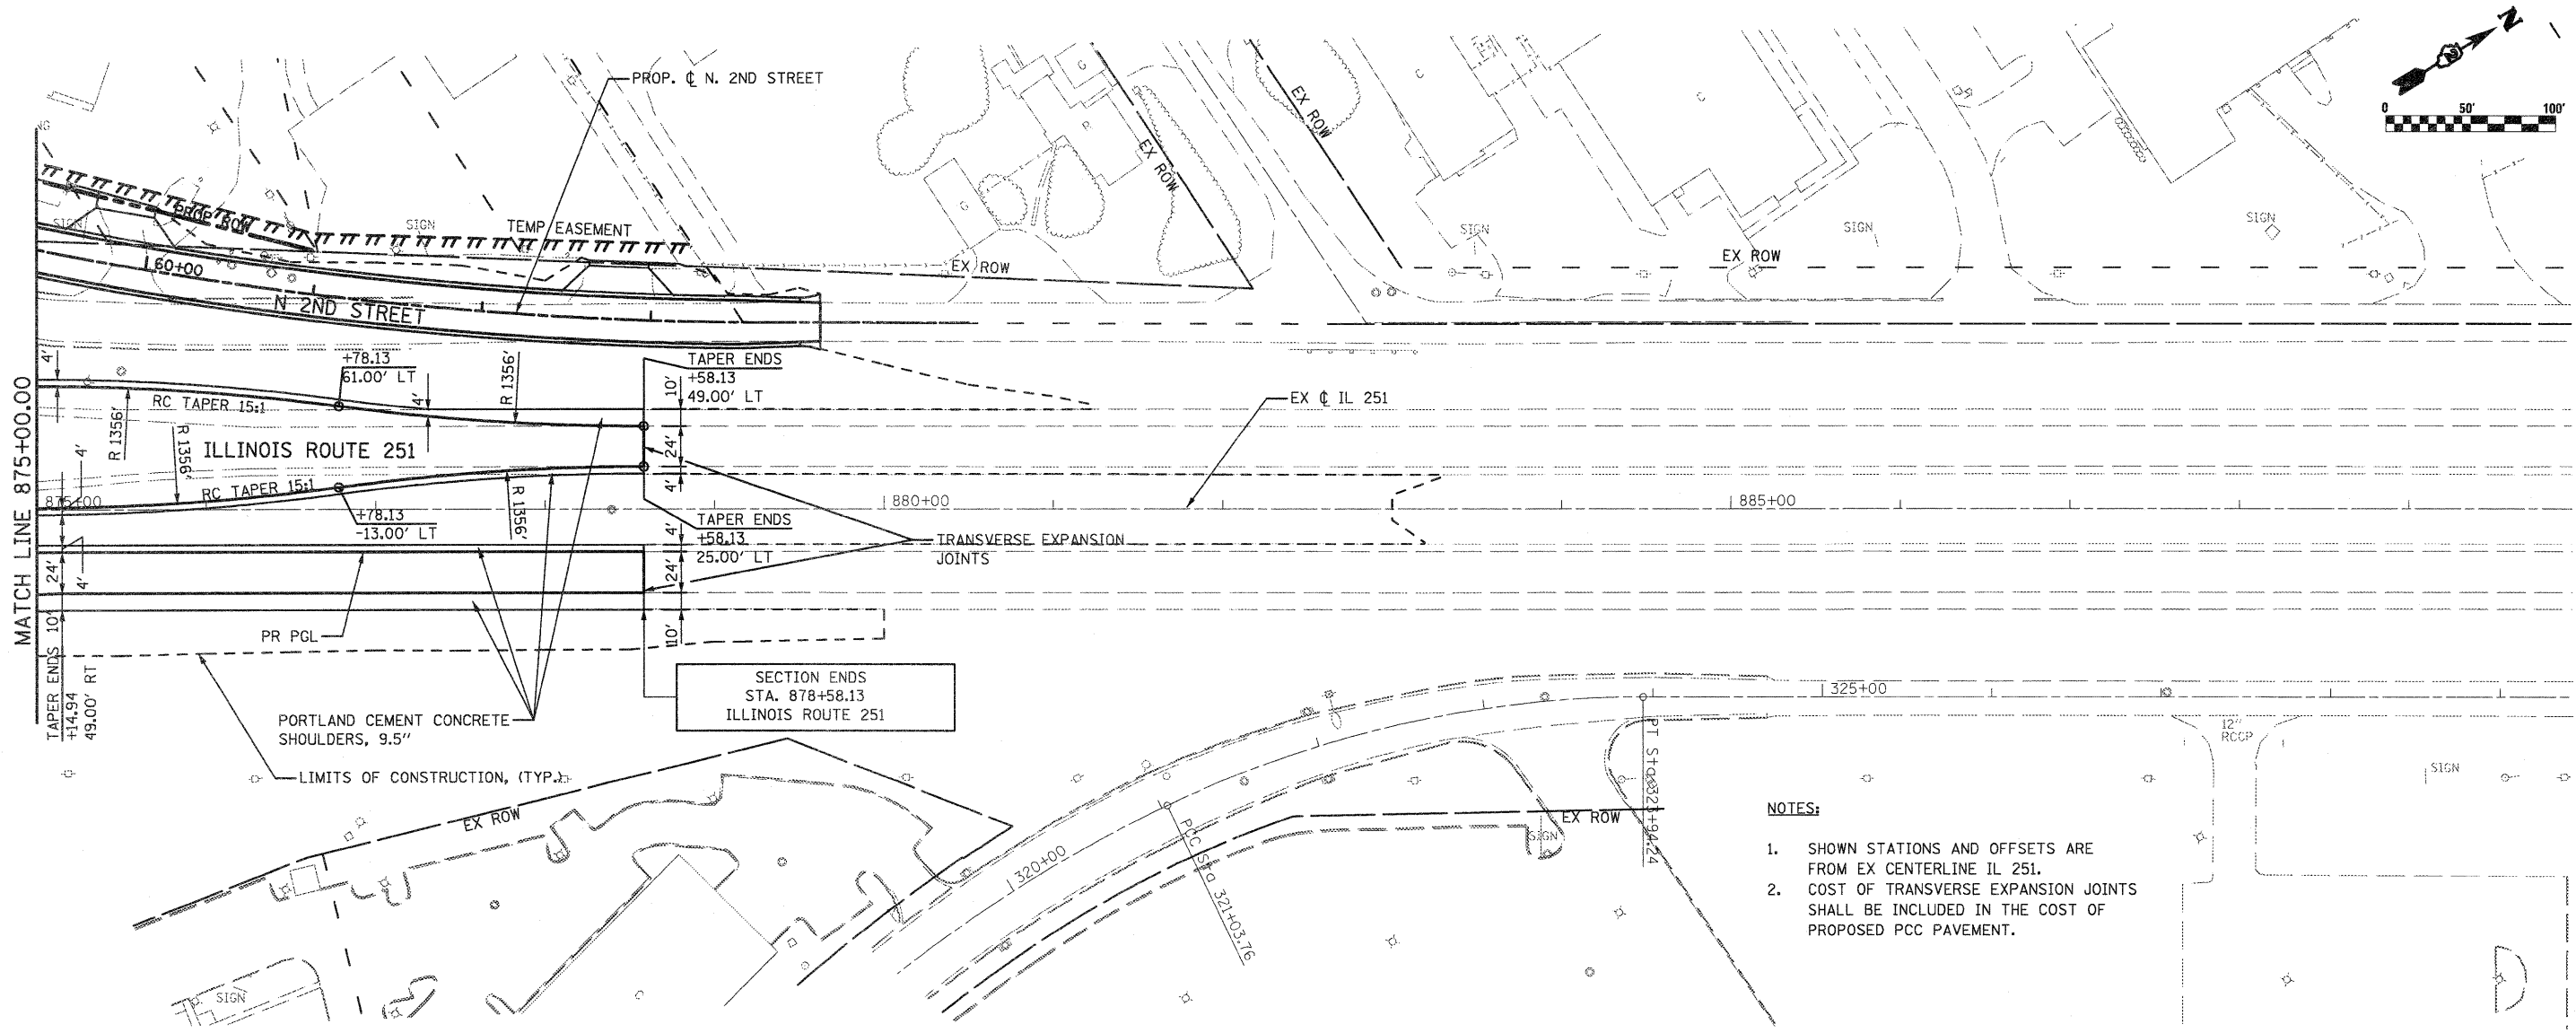

- NOTES:**
1. SHOWN STATIONS AND OFFSETS ARE FROM EX CENTERLINE IL 251.
  2. COST OF TRANSVERSE EXPANSION JOINTS SHALL BE INCLUDED IN THE COST OF PROPOSED PCC PAVEMENT.

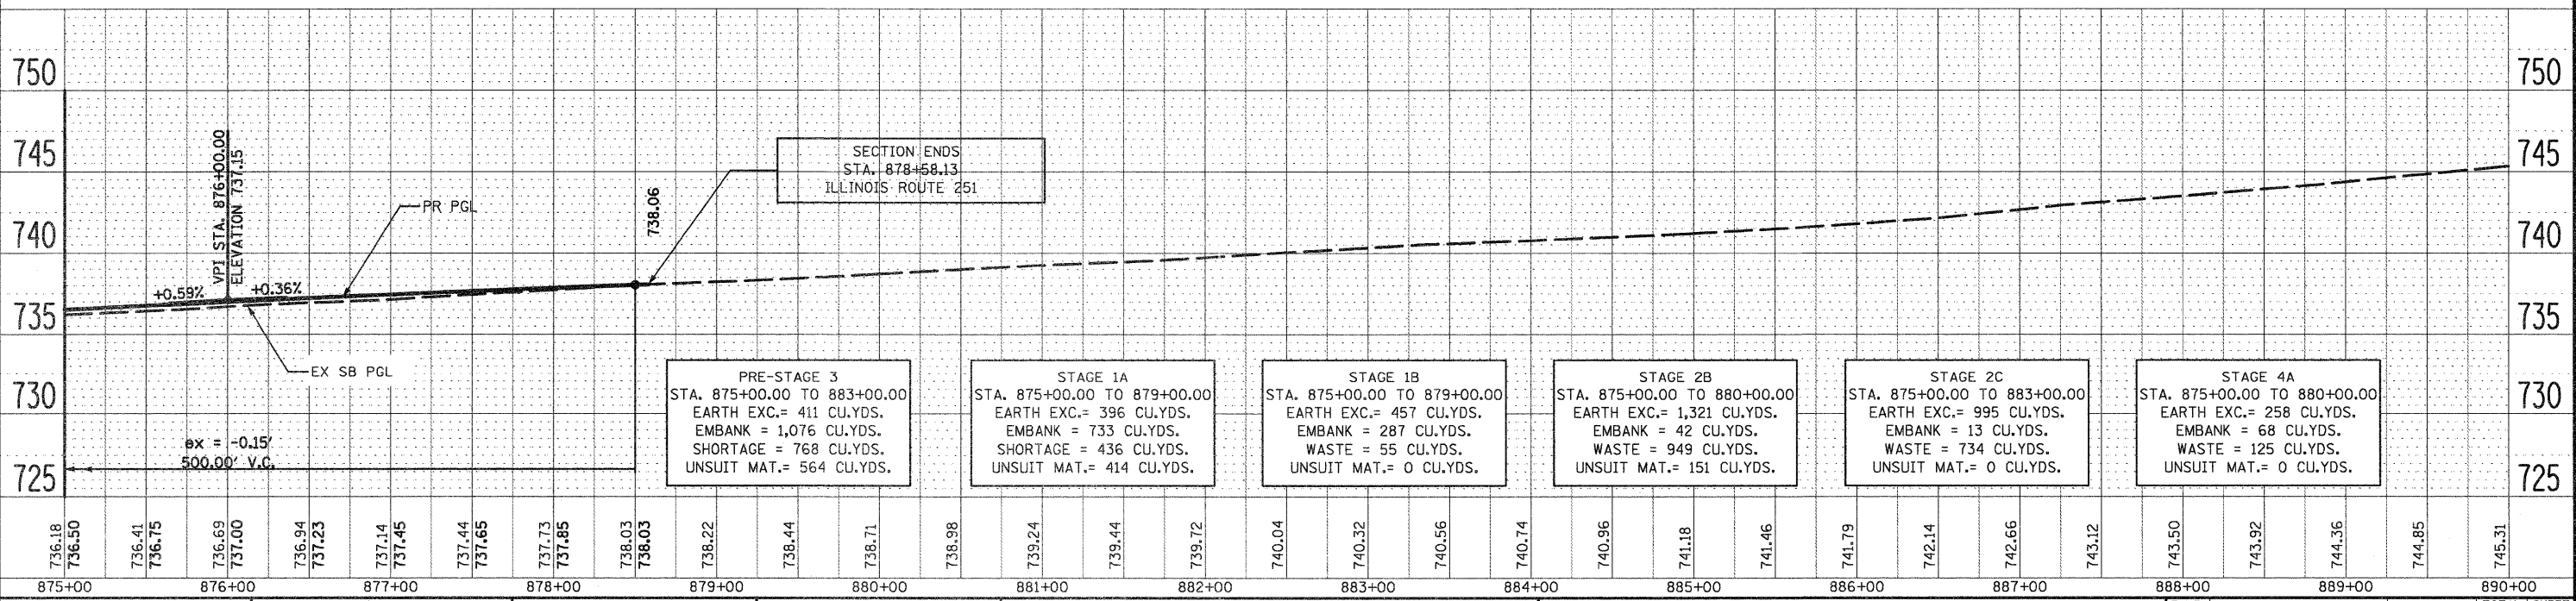

736.18	736.50	736.41	736.75	736.69	737.00	736.94	737.23	737.14	737.45	737.44	737.65	737.73	737.85	738.03	738.03	738.22	738.44	738.71	738.98	739.24	739.44	739.72	740.04	740.32	740.56	740.74	740.96	741.18	741.46	741.79	742.14	742.66	743.12	743.50	743.92	744.36	744.85	745.31
875+00	876+00	877+00	878+00	879+00	880+00	881+00	882+00	883+00	884+00	885+00	886+00	887+00	888+00	889+00	890+00																							

FILE NAME = D264987-shb:plnprf-09.dgn

USER NAME = 320289971  
 PLOT SCALE = 100.0000' / IN.  
 PLOT DATE = 1/18/2011

DESIGNED - LOM  
 DRAWN - MG  
 CHECKED - PDK  
 DATE - 01-19-2011

REVISED -  
 REVISED -  
 REVISED -  
 REVISED -

**STATE OF ILLINOIS  
 DEPARTMENT OF TRANSPORTATION**

**PLAN AND PROFILE  
 ILLINOIS ROUTE 251**  
 SCALE: \_\_\_\_\_ SHEET NO. \_\_\_\_\_ OF \_\_\_\_\_ SHEETS STA. 875+00.00 TO STA. 878+58.13

F.A.P. RTE. 303	SECTION 129K-1	COUNTY WINNEBAGO	TOTAL SHEETS 401	SHEET NO. 69
CONTRACT NO. 64987				