
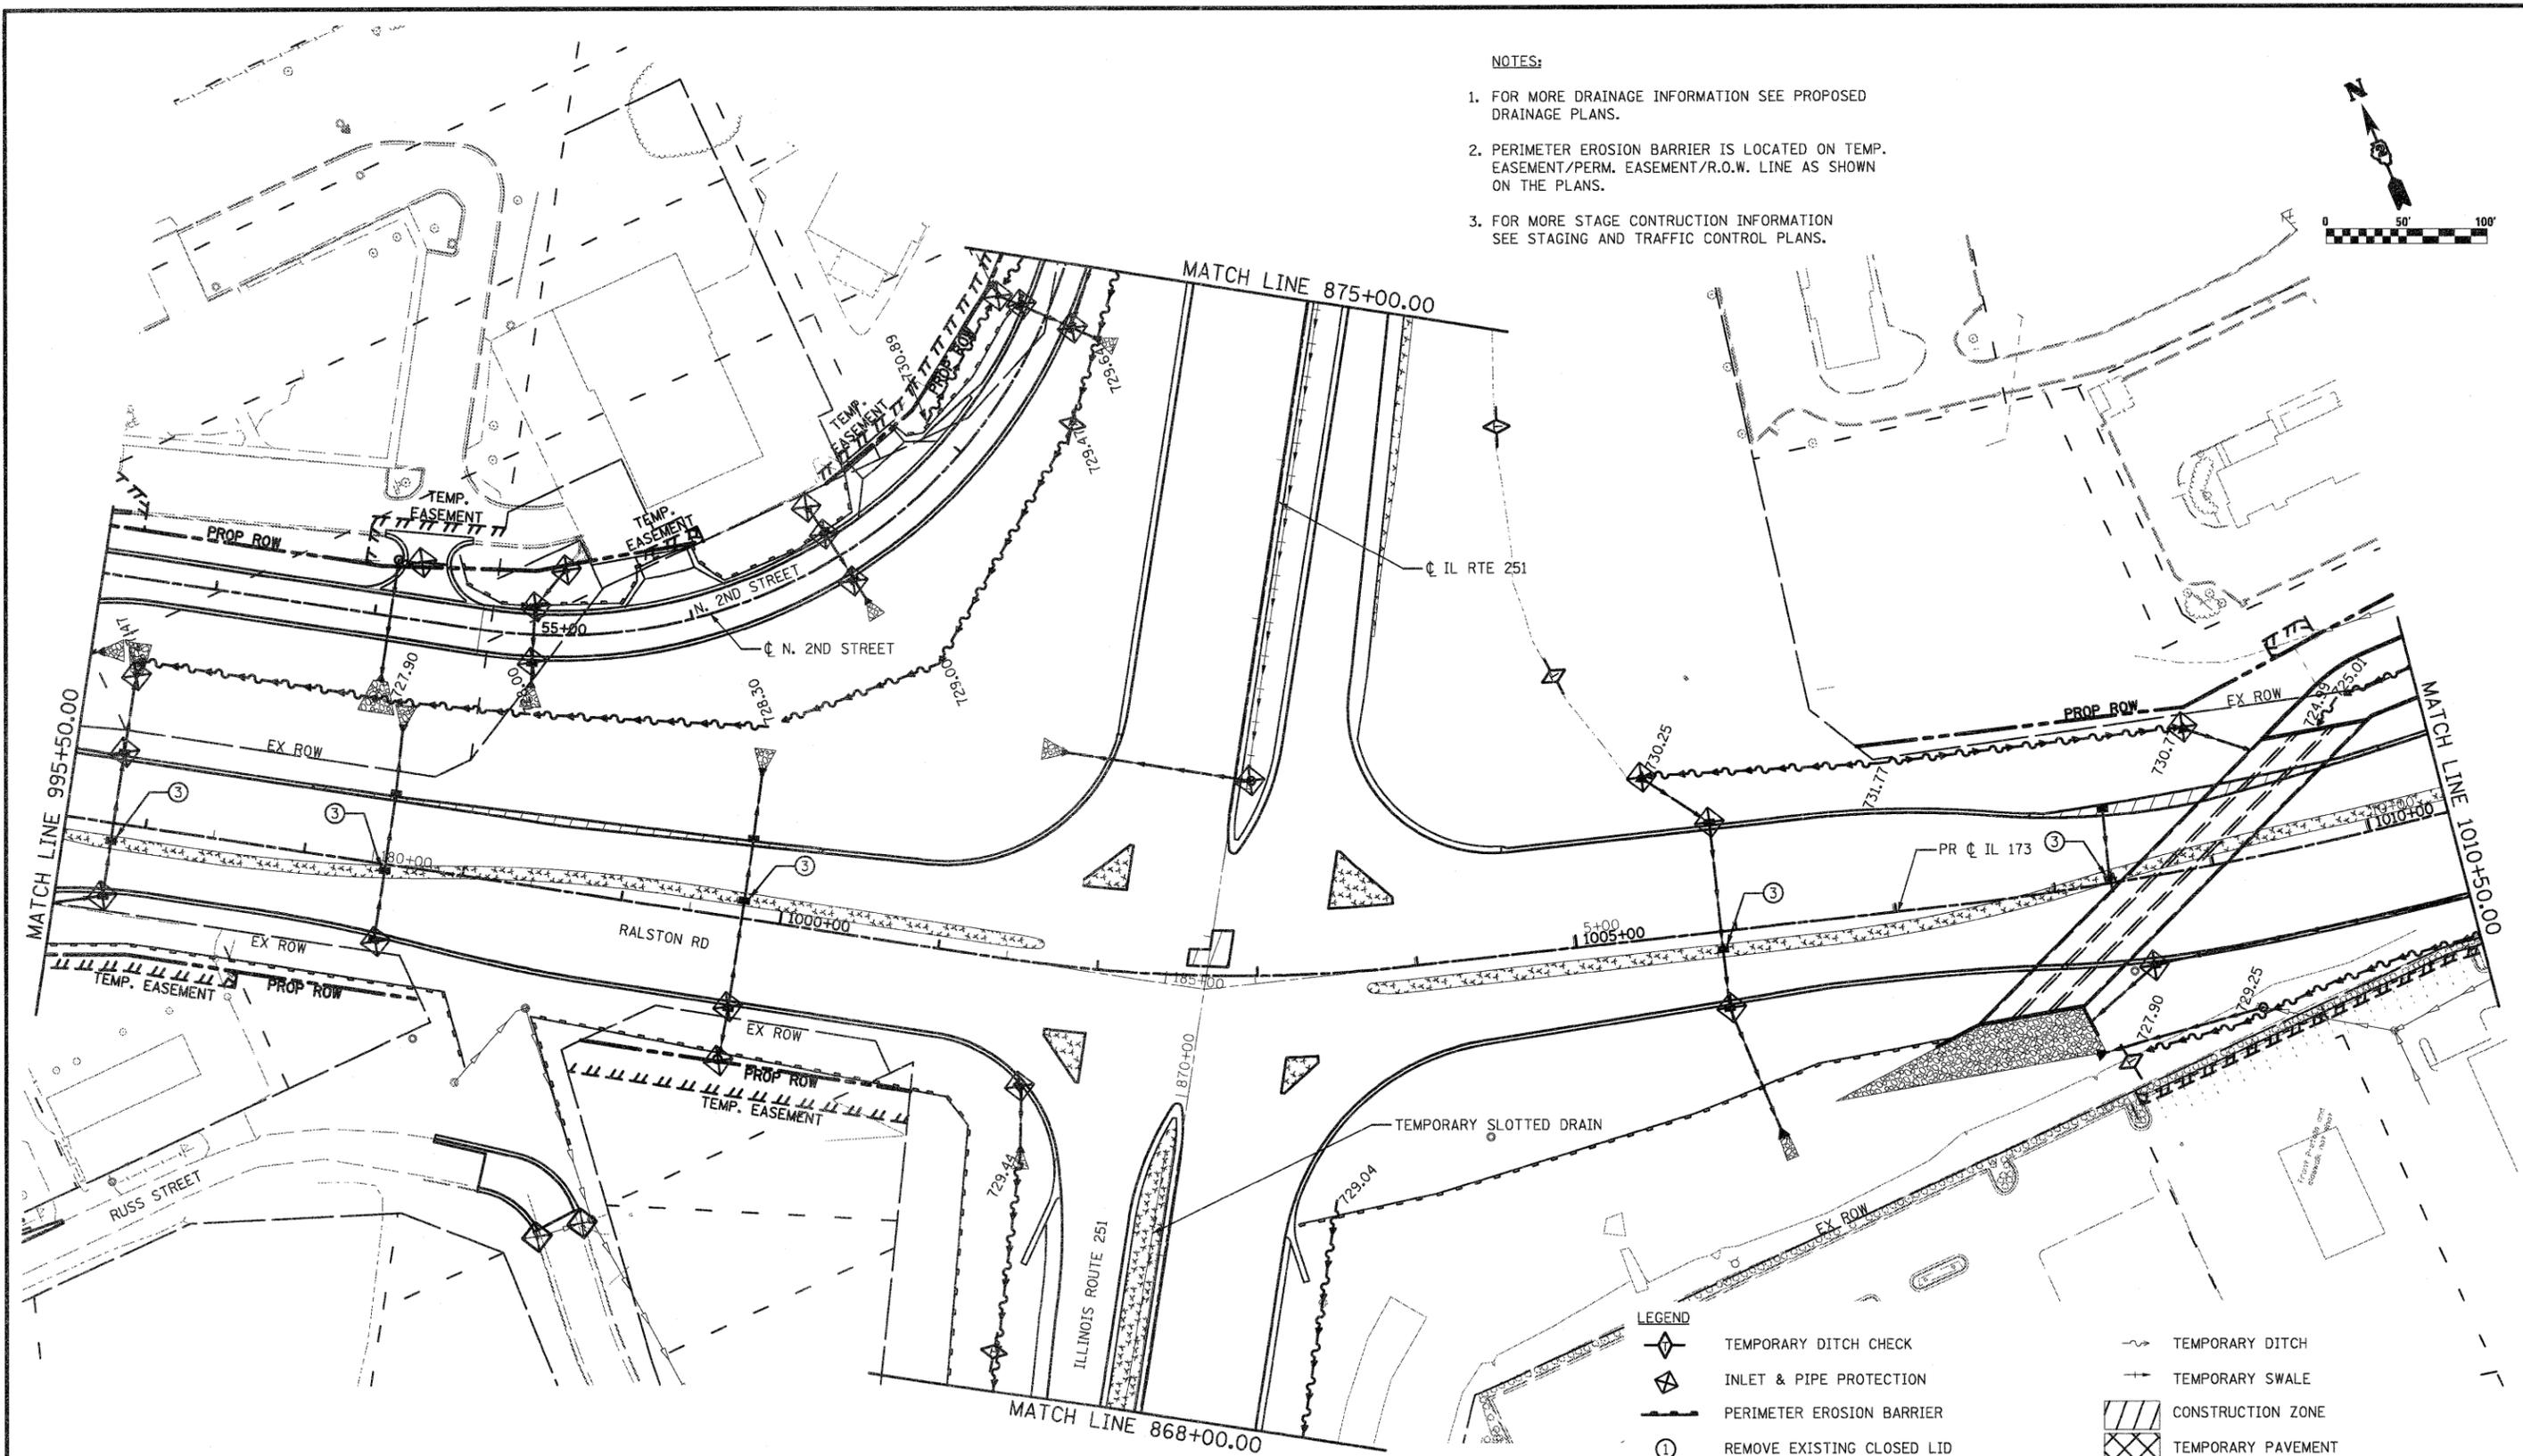


- NOTES:**
1. FOR MORE DRAINAGE INFORMATION SEE PROPOSED DRAINAGE PLANS.
 2. PERIMETER EROSION BARRIER IS LOCATED ON TEMP. EASEMENT/PERM. EASEMENT/R.O.W. LINE AS SHOWN ON THE PLANS.
 3. FOR MORE STAGE CONSTRUCTION INFORMATION SEE STAGING AND TRAFFIC CONTROL PLANS.

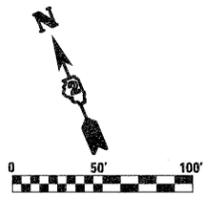

- LEGEND**
- TEMPORARY DITCH CHECK
 - INLET & PIPE PROTECTION
 - PERIMETER EROSION BARRIER
 - REMOVE EXISTING CLOSED LID FROM TYPE 1 FRAME AND REPLACE W/ OPEN LID, ADJUST RIM TO GRADE
 - REMOVE TOP OF EXISTING INLET AND COVER W/ STEEL PLATE
 - TEMPORARY STEEL PLATE ON PROPOSED STRUCTURE
 - TEMPORARY DITCH
 - TEMPORARY SWALE
 - CONSTRUCTION ZONE
 - TEMPORARY PAVEMENT
 - TEMPORARY PAVEMENT FROM PREVIOUS STAGE
 - PERMANENT DITCH
 - EXISTING STORM SEWER
 - TEMPORARY/PROPOSED STORM SEWER

FILE NAME =
D264987-sh1-eros32.dgn

USER NAME = 32029971
PLOT SCALE = 100,0000' / IN.
PLOT DATE = 1/18/2011

DESIGNED - LOM
DRAWN - MD
CHECKED - PDK
DATE - 01-19-2011

REVISED -
REVISED -
REVISED -
REVISED -

**STATE OF ILLINOIS
DEPARTMENT OF TRANSPORTATION**

**STORM WATER POLLUTION PREVENTION PLAN
& TEMPORARY DRAINAGE
STAGE 3**

SCALE: SHEET NO. OF SHEETS STA. 995+50.00 TO STA. 1010+50.00

| F.A.P. RTE. | SECTION | COUNTY | TOTAL SHEETS | SHEET NO. |
|---|---------|-----------|--------------------|-----------|
| 303 | 129K-1 | WINNEBAGO | 401 | 212 |
| FED. ROAD DIST. NO. 2 ILLINOIS FED. AID PROJECT | | | CONTRACT NO. 64987 | |