
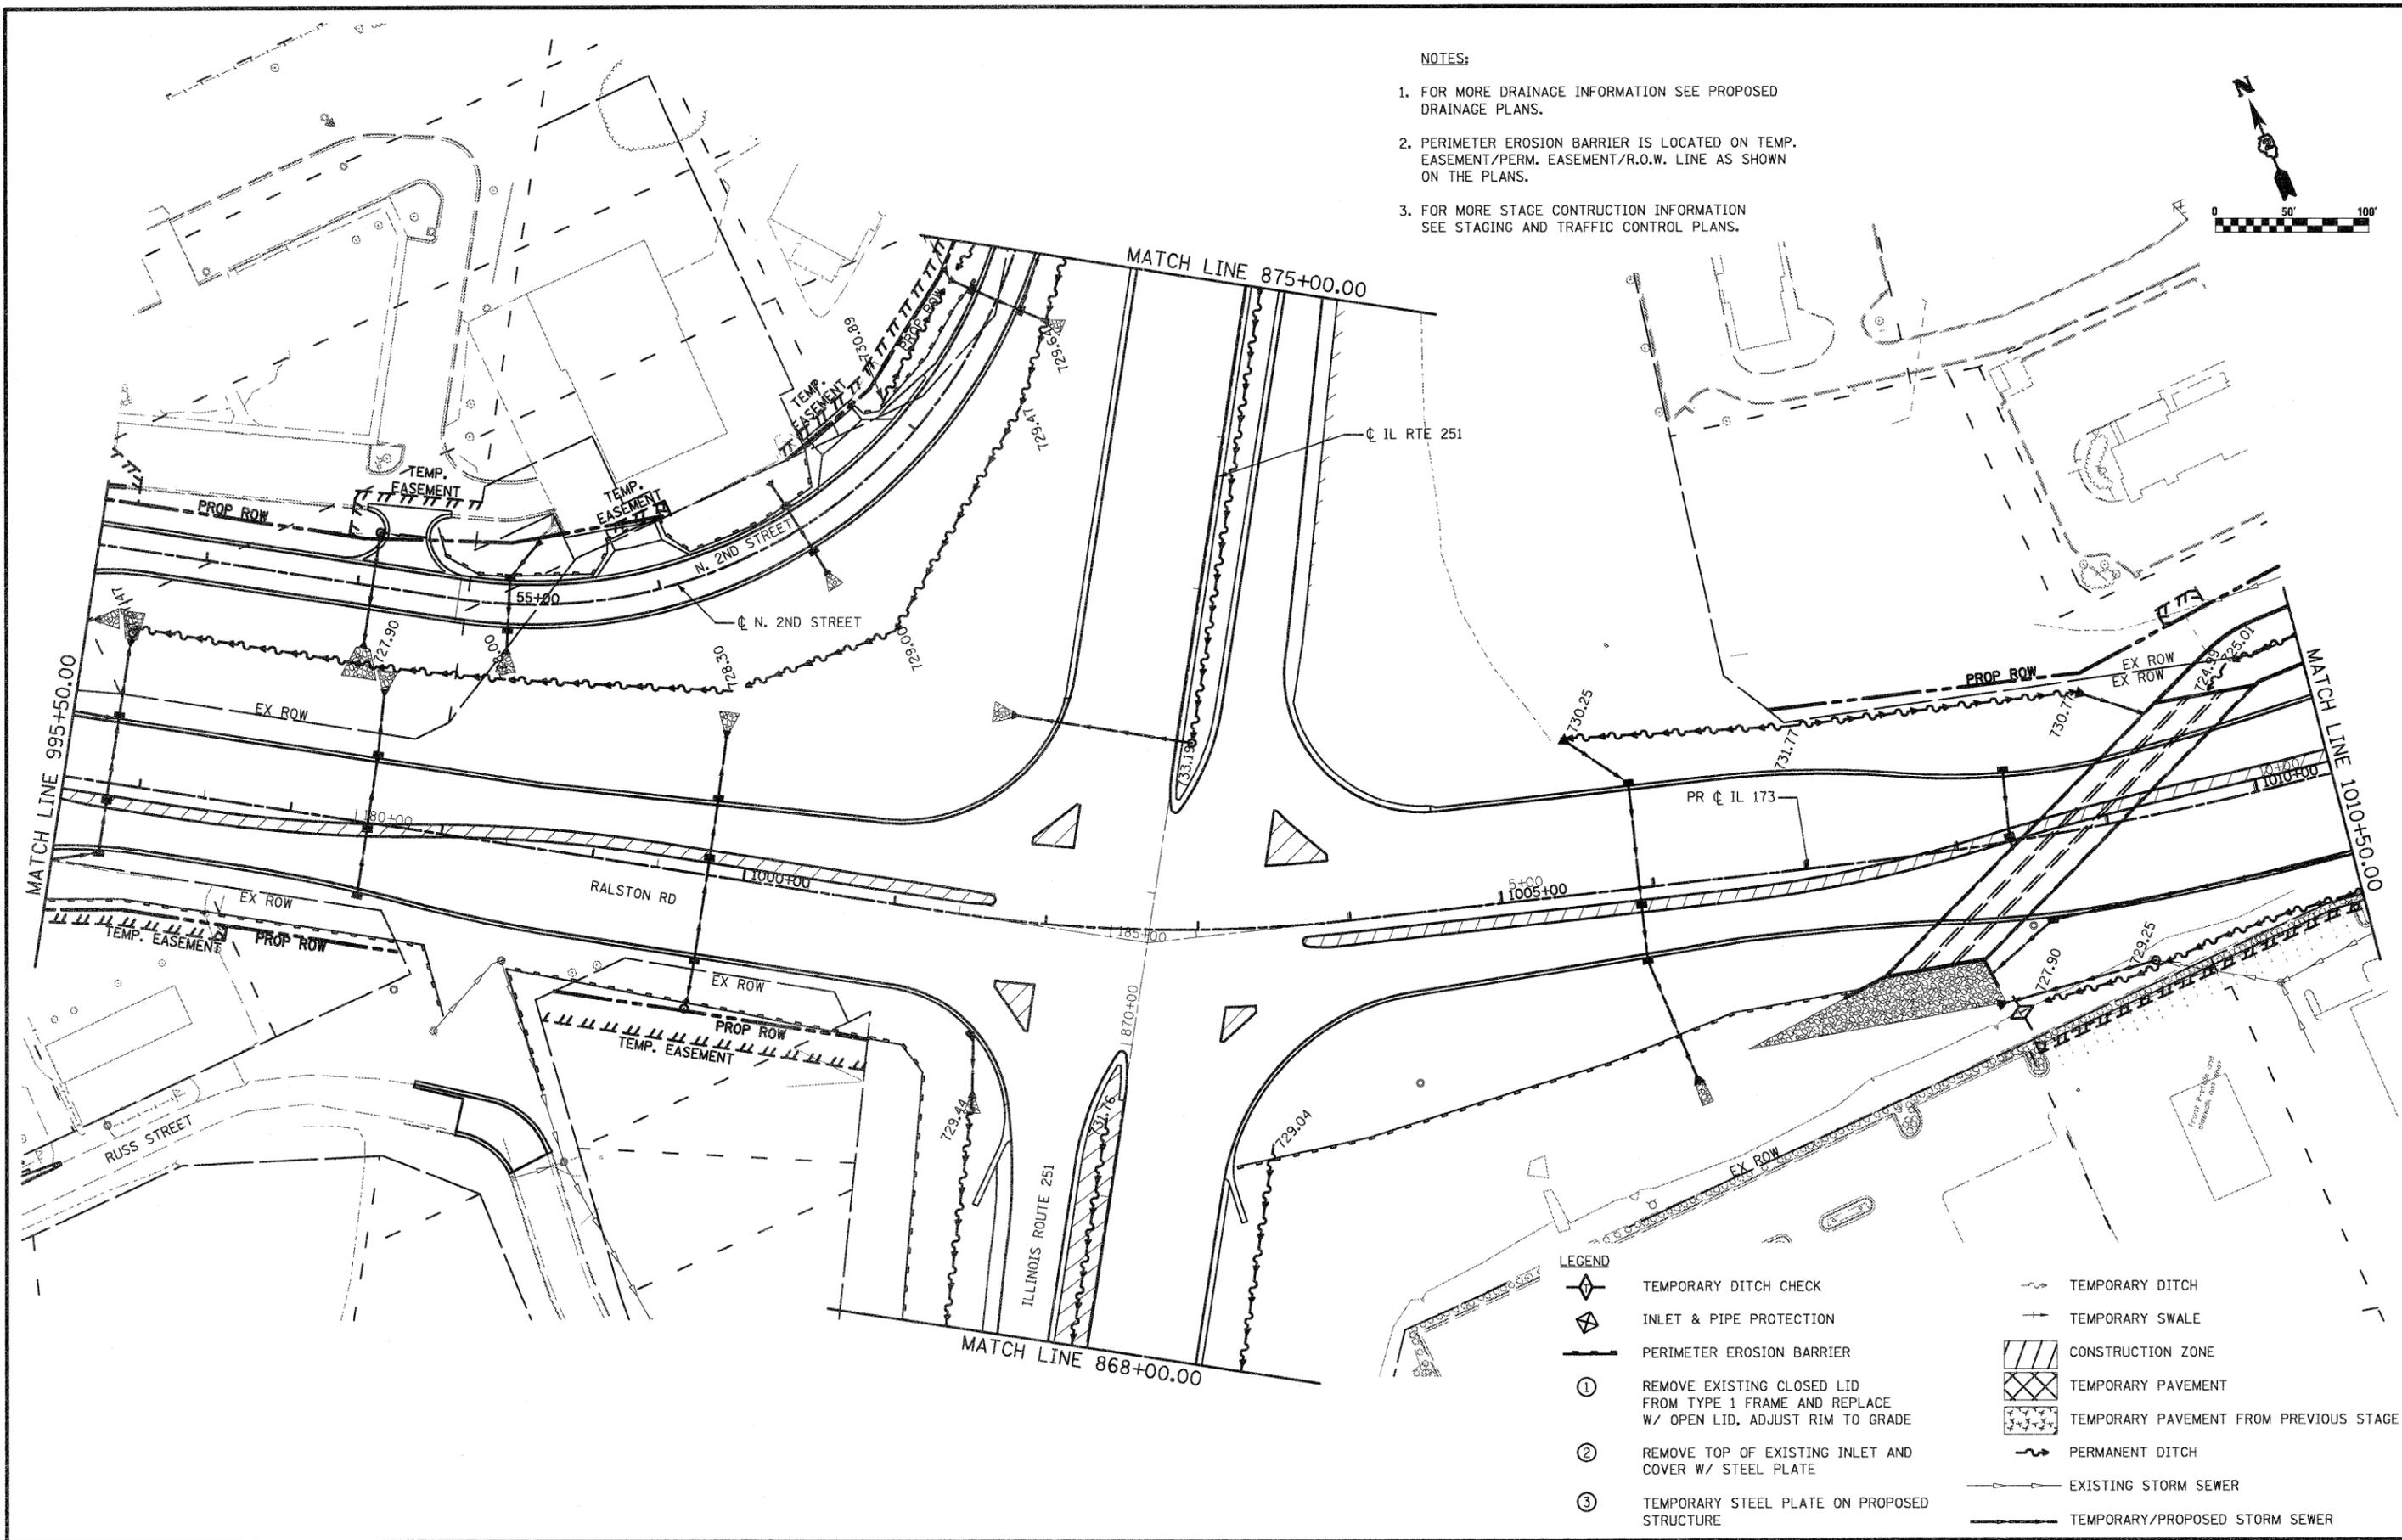


- NOTES:**
1. FOR MORE DRAINAGE INFORMATION SEE PROPOSED DRAINAGE PLANS.
 2. PERIMETER EROSION BARRIER IS LOCATED ON TEMP. EASEMENT/PERM. EASEMENT/R.O.W. LINE AS SHOWN ON THE PLANS.
 3. FOR MORE STAGE CONSTRUCTION INFORMATION SEE STAGING AND TRAFFIC CONTROL PLANS.

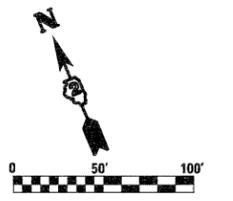

- LEGEND**
- TEMPORARY DITCH CHECK
 - INLET & PIPE PROTECTION
 - PERIMETER EROSION BARRIER
 - ① REMOVE EXISTING CLOSED LID FROM TYPE 1 FRAME AND REPLACE W/ OPEN LID, ADJUST RIM TO GRADE
 - ② REMOVE TOP OF EXISTING INLET AND COVER W/ STEEL PLATE
 - ③ TEMPORARY STEEL PLATE ON PROPOSED STRUCTURE
 - TEMPORARY DITCH
 - TEMPORARY SWALE
 - CONSTRUCTION ZONE
 - TEMPORARY PAVEMENT
 - TEMPORARY PAVEMENT FROM PREVIOUS STAGE
 - PERMANENT DITCH
 - EXISTING STORM SEWER
 - TEMPORARY/PROPOSED STORM SEWER

FILE NAME = 0264987-sht-aros42.dgn

USER NAME = 3202090971
 PLOT SCALE = 100.0000' / IN.
 PLOT DATE = 1/18/2011

DESIGNED - LOM
 DRAWN - MD
 CHECKED - PDK
 DATE - 01-19-2011

REVISED -
 REVISED -
 REVISED -
 REVISED -

**STATE OF ILLINOIS
 DEPARTMENT OF TRANSPORTATION**

**STORM WATER POLLUTION PREVENTION PLAN
 & TEMPORARY DRAINAGE
 STAGE 4A & B**

SCALE: SHEET NO. OF SHEETS STA. 995+50.00 TO STA. 1010+50.00

F.A.P. RTE.	SECTION	COUNTY	TOTAL SHEETS	SHEET NO.
303	129K-1	WINNEBAGO	401	219

CONTRACT NO. 64987

FED. ROAD DIST. NO. 2 ILLINOIS FED. AID PROJECT