
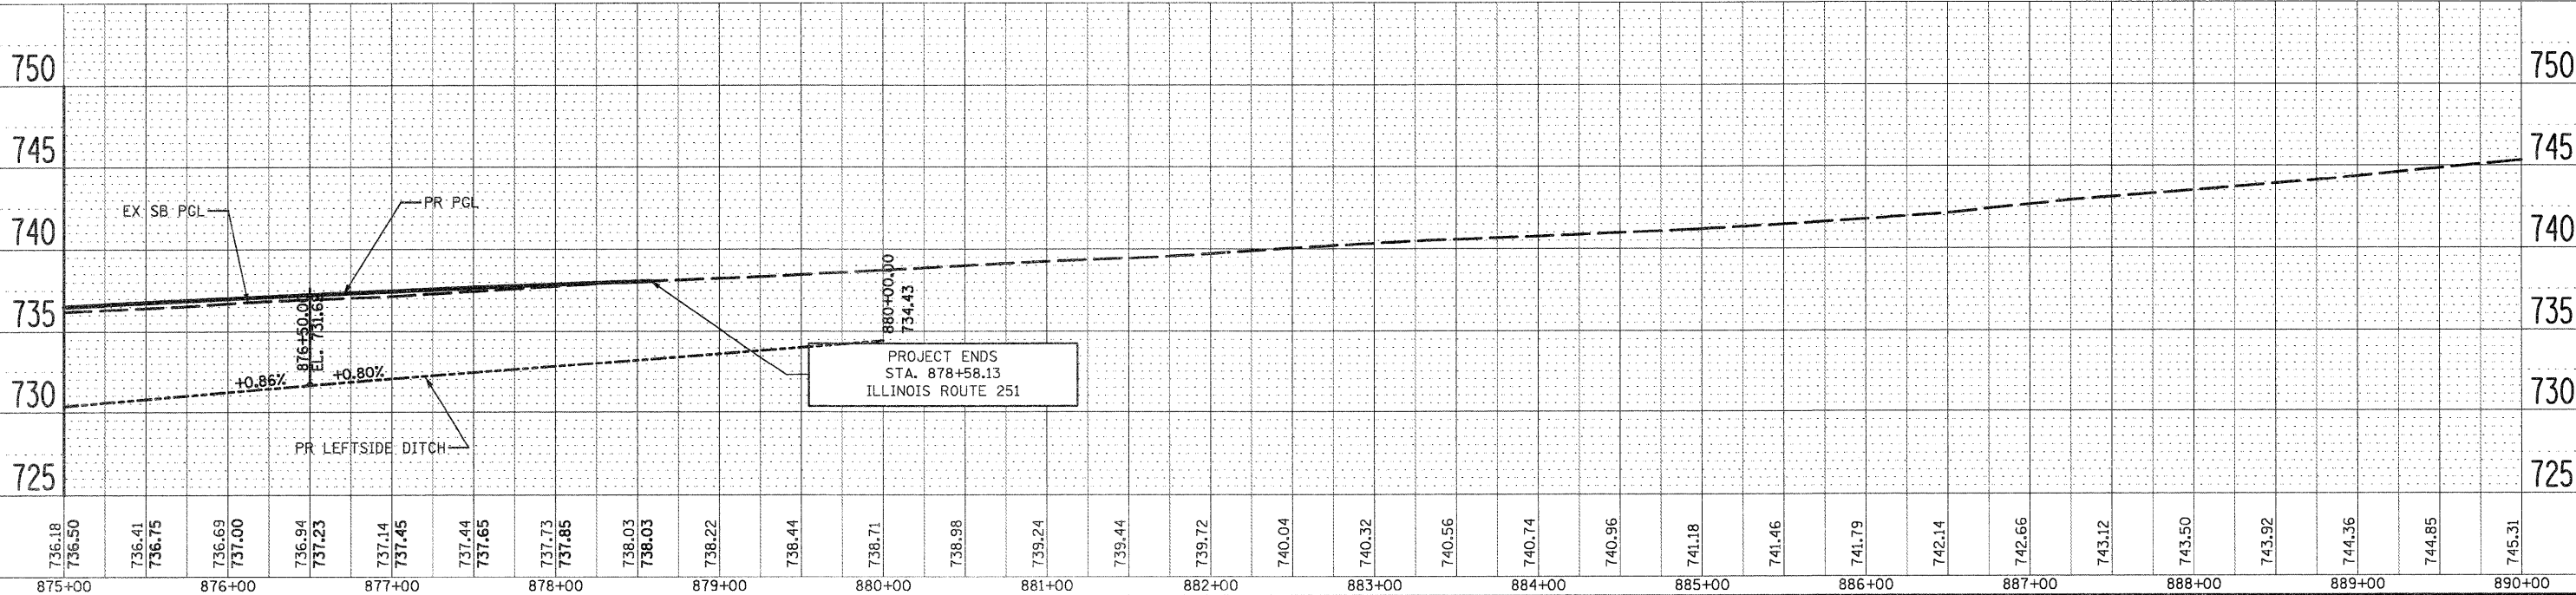


DATE	
BY	
SURVEYED	
PLOTTED	
CHECKED	
NOTE BOOK	
NO.	
FILE NAME	

DATE	
BY	
SURVEYED	
PLOTTED	
CHECKED	
NOTE BOOK	
NO.	
FILE NAME	

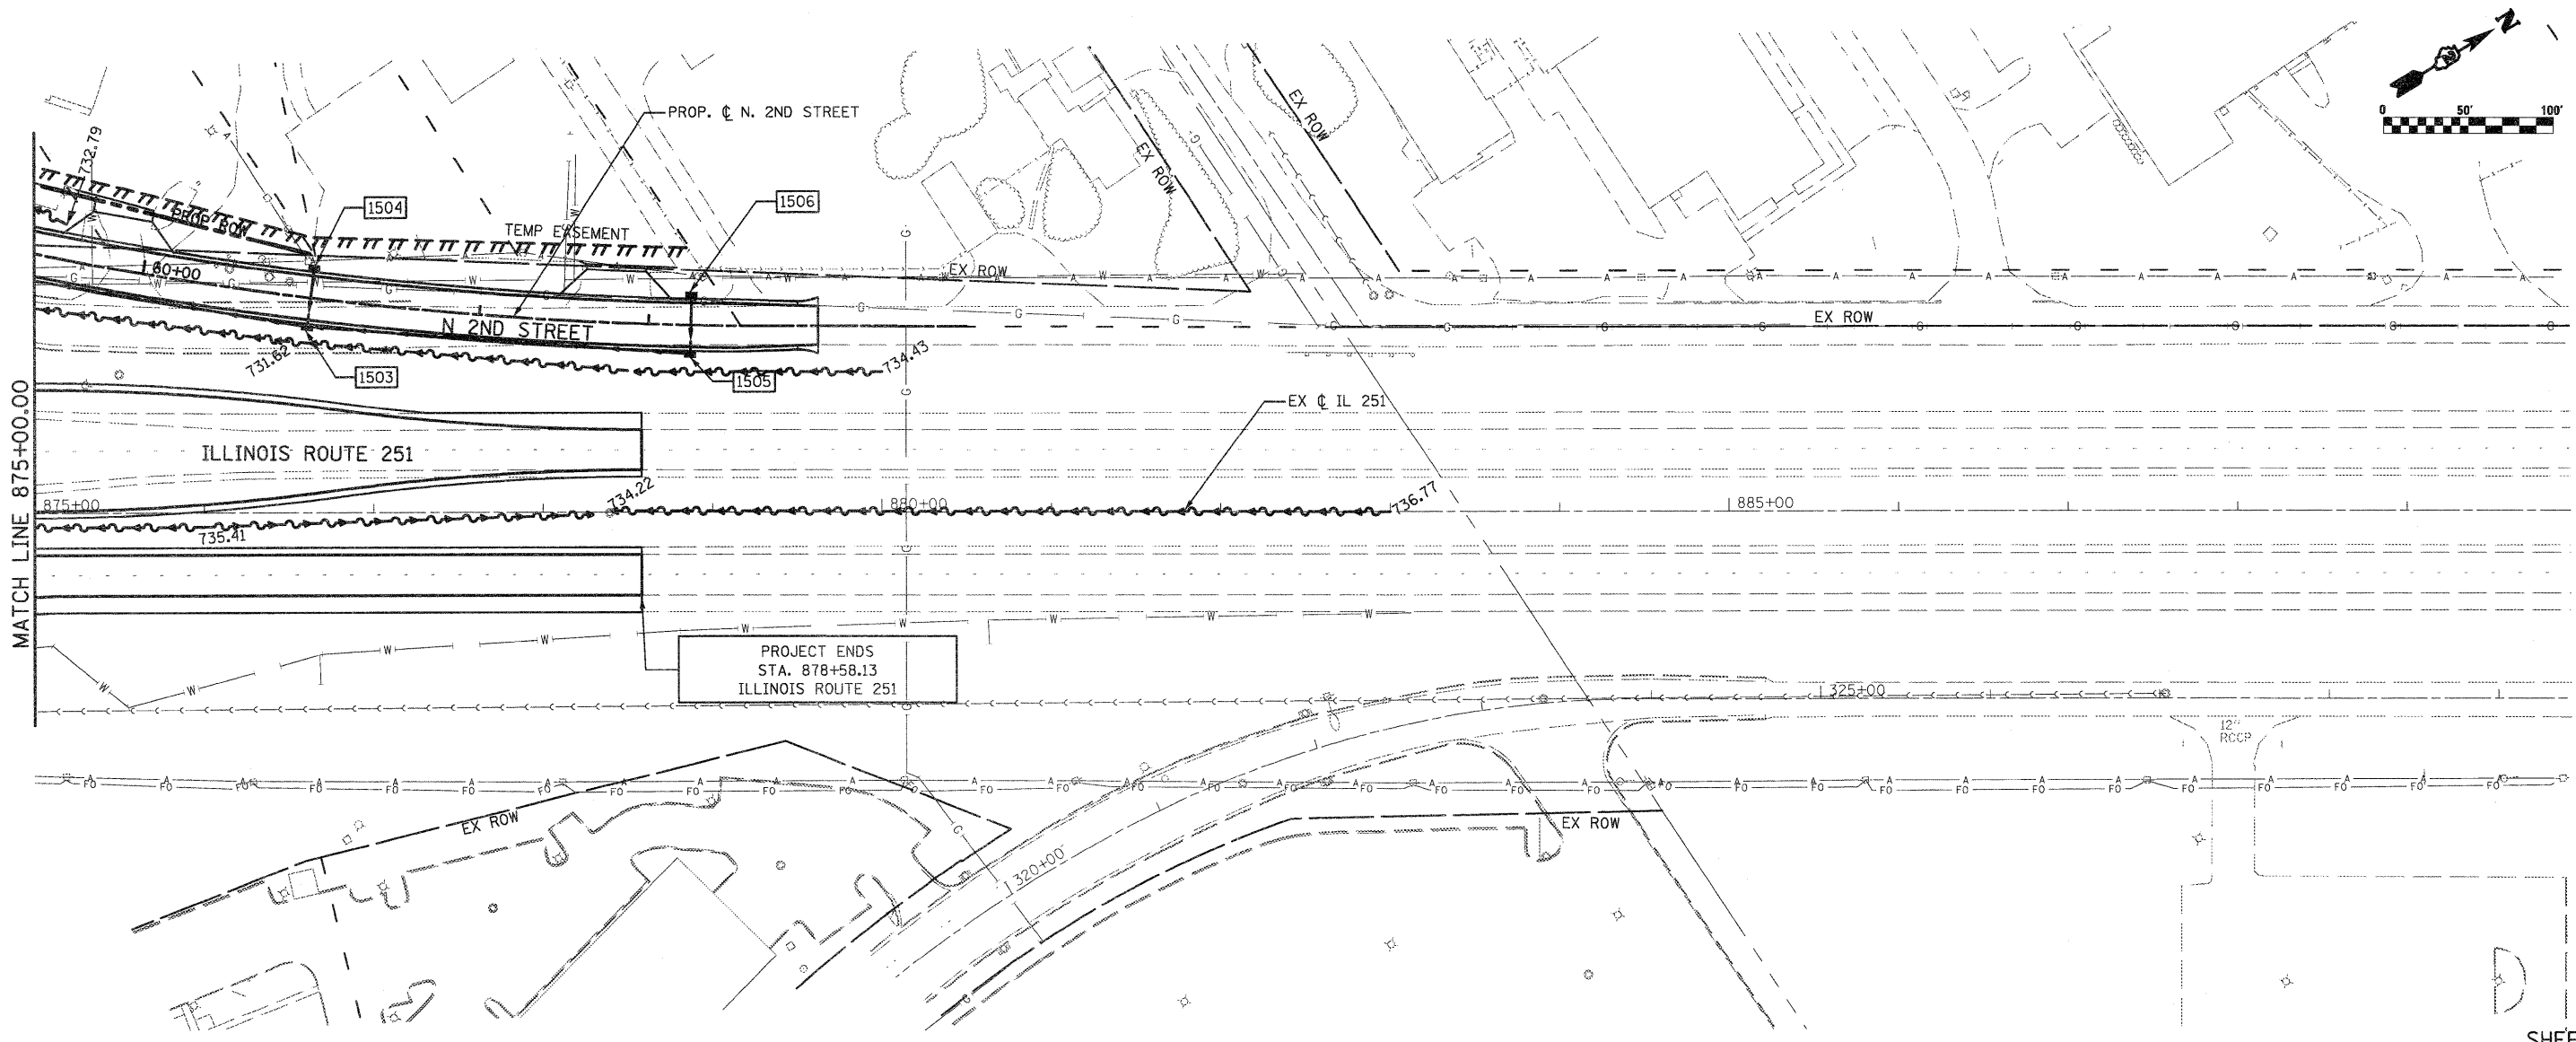

736.18	736.50	736.41	736.75	736.69	737.00	736.94	737.23	737.14	737.45	737.44	737.65	737.73	737.85	738.03	738.03	738.22	738.44	738.71	738.98	739.24	739.44	739.72	740.04	740.32	740.56	740.74	740.96	741.18	741.46	741.79	742.14	742.66	743.12	743.50	743.92	744.36	744.85	745.31
875+00	876+00	877+00	878+00	879+00	880+00	881+00	882+00	883+00	884+00	885+00	886+00	887+00	888+00	889+00	890+00																							

FILE NAME = D264987-shr-drain-28.dgn

USER NAME = 3202090971
 PLOT SCALE = 100.0000' / IN.
 PLOT DATE = 1/18/2011

DESIGNED - LOM
 DRAWN - MG
 CHECKED - PDK
 DATE - 01-19-2011

REVISED -
 REVISED -
 REVISED -
 REVISED -

STATE OF ILLINOIS
 DEPARTMENT OF TRANSPORTATION

DRAINAGE AND UTILITY PLAN
 ILLINOIS ROUTE 251
 SCALE: SHEET NO. OF SHEETS STA. 875+00.00 TO STA. 878+58.13

F.A.P. RTE.	SECTION	COUNTY	TOTAL SHEETS	SHEET NO.
303	129K-1	WINNEBAGO	401	238
CONTRACT NO. 64987				

FED. ROAD DIST. NO. 2 ILLINOIS FED. AID PROJECT

SHEET D8