


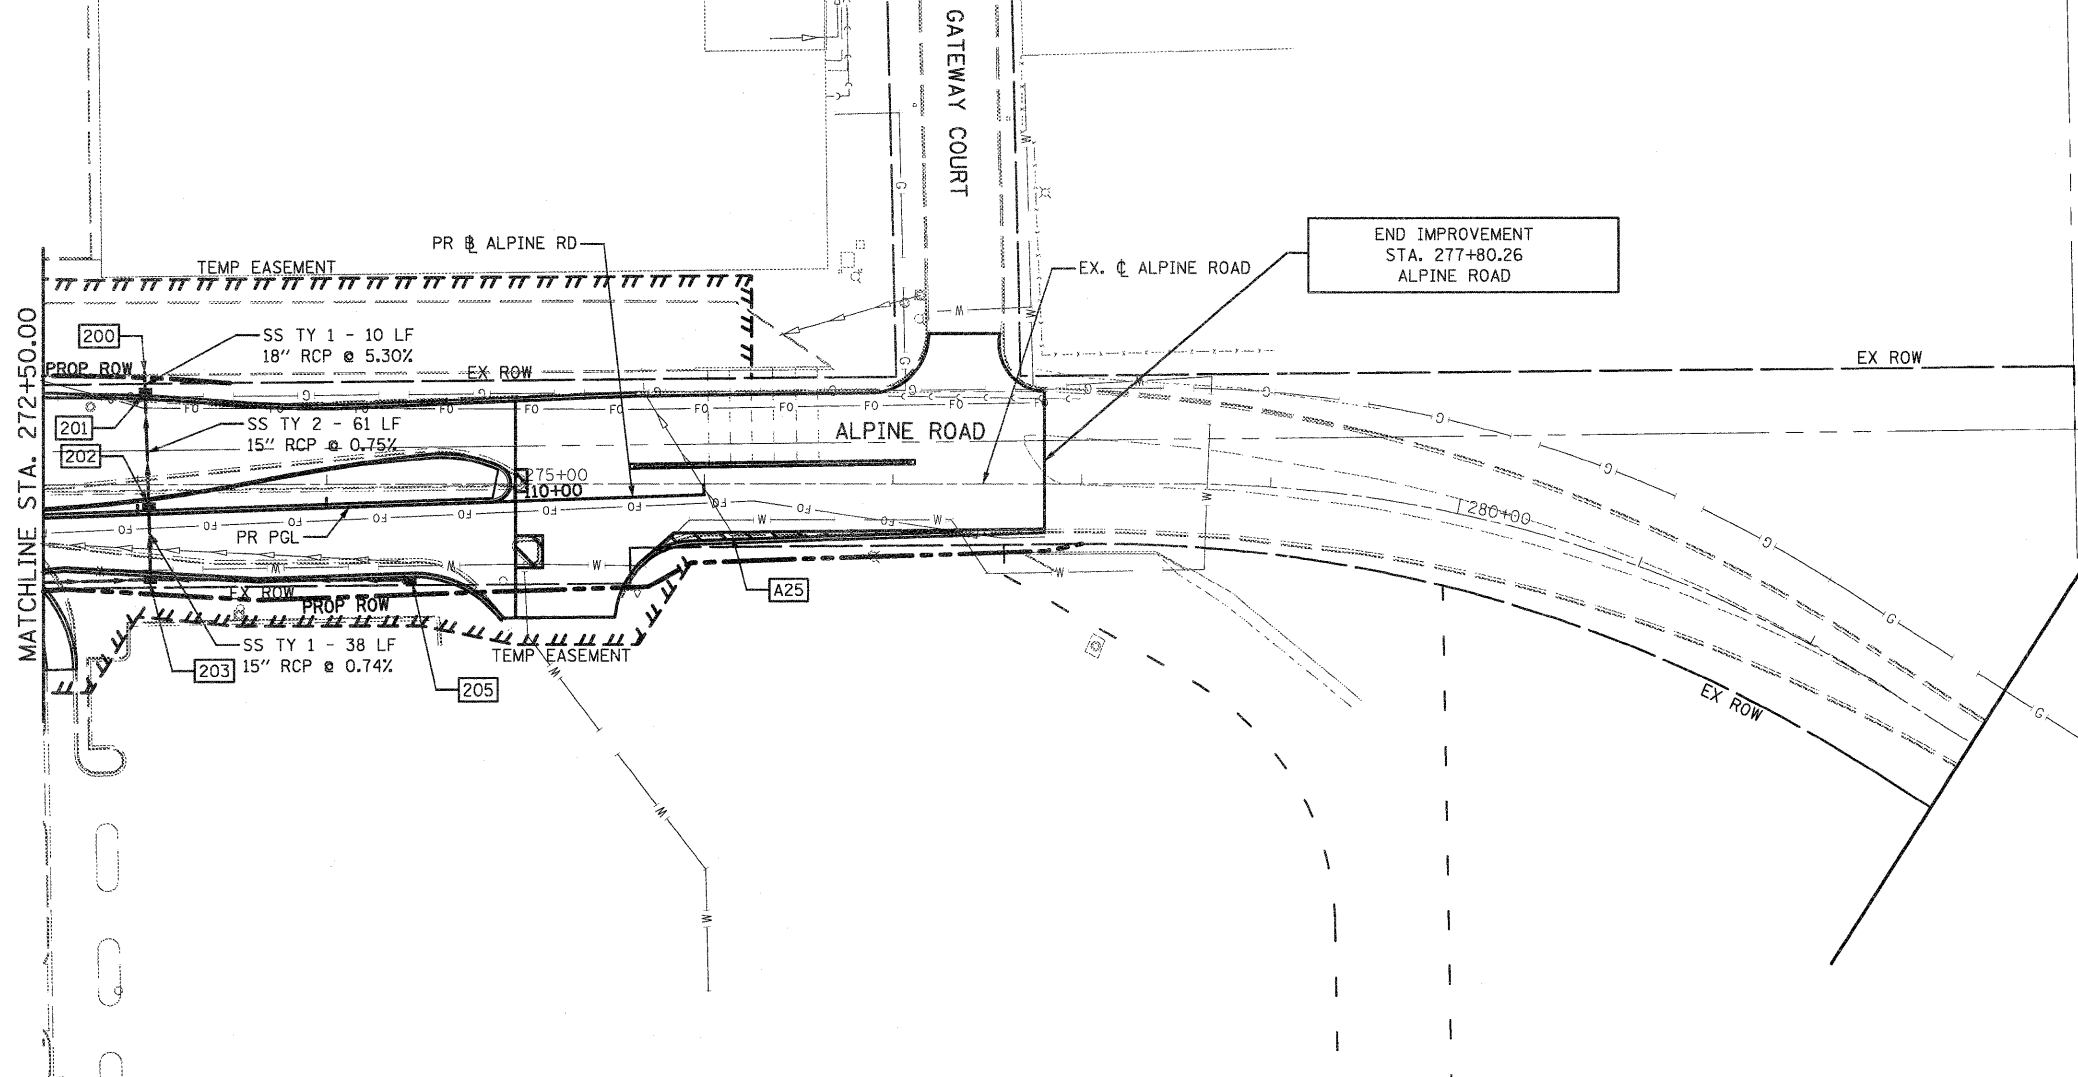


BY	DATE
SURVEYED	
PLOTTED	
CHECKED	
DATE	
NO.	

BY	DATE
PROFILER	
PLOTTED	
CHECKED	
DATE	
NO.	



SHEET D10

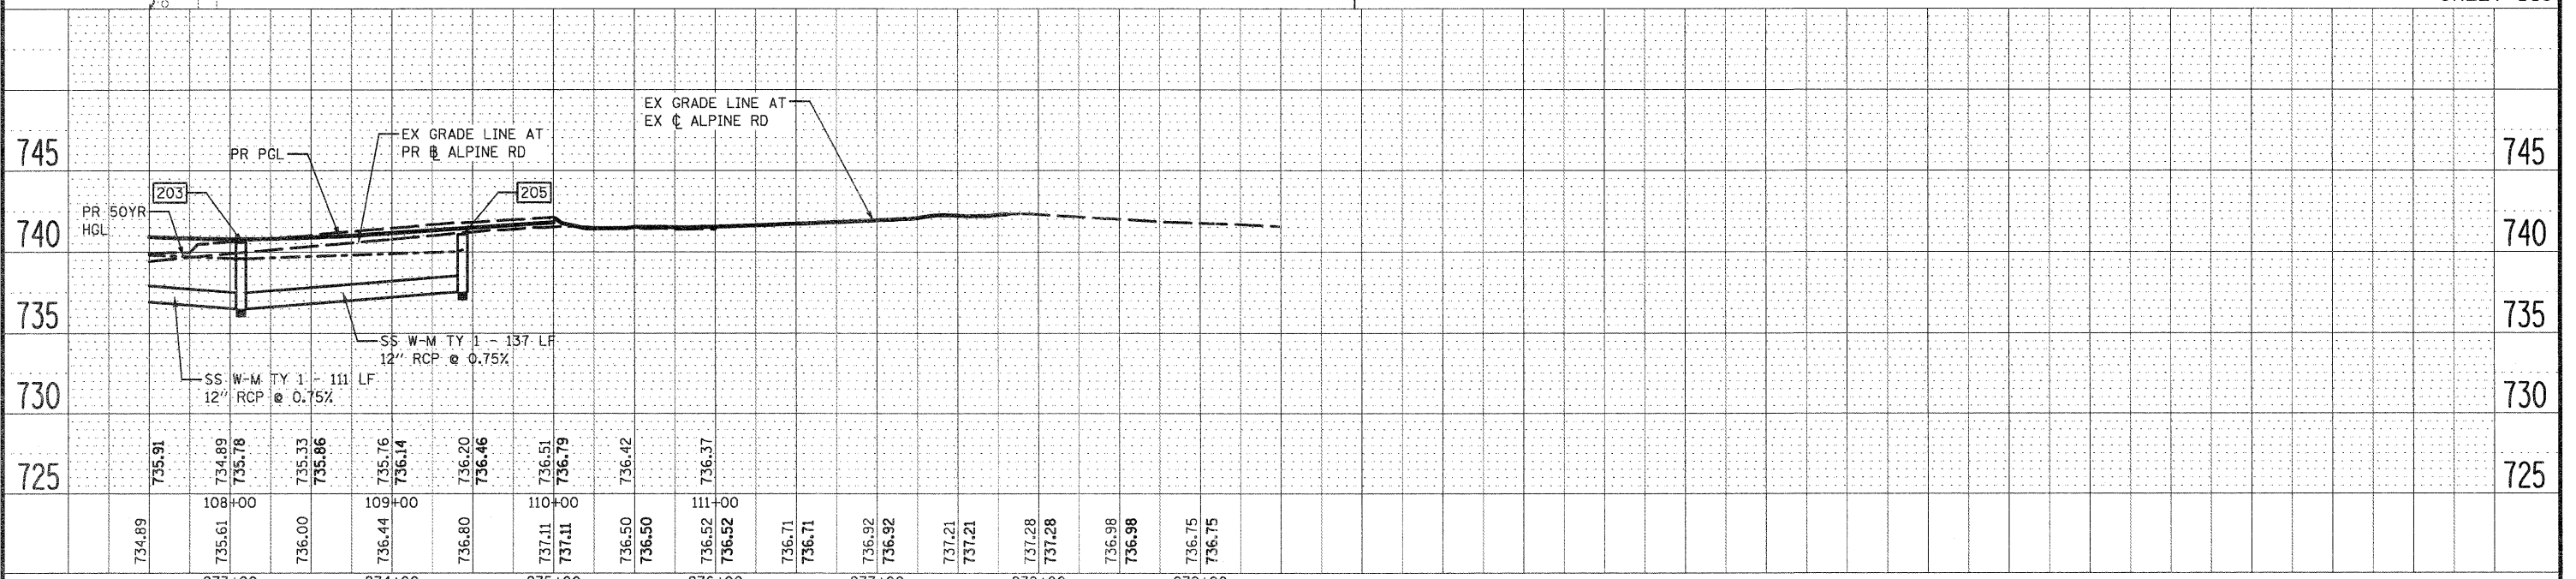

FILE NAME =	USER NAME = 328289871	DESIGNED - LOM	REVISED -	STATE OF ILLINOIS DEPARTMENT OF TRANSPORTATION	DRAINAGE AND UTILITY PLAN ALPINE ROAD	F.A.P.	SECTION	COUNTY	TOTAL	SHEET
0264987-shd-drain-10.dgn	PLLOT SCALE = 100.0000' / IN.	DRAWN - MG	REVISED -			303	129K-1	WINNEBAGO	401	240
	PLLOT DATE = 1/18/2011	CHECKED - PDK	REVISED -			CONTRACT NO. 64987				
		DATE - 01-19-2011	REVISED -			FED. ROAD DIST. NO. 2 ILLINOIS FED. AID PROJECT				
						SCALE: SHEET NO. OF SHEETS STA. 272+50.00 TO STA. 277+80.26				