


EXISTING BEARING REMOVAL DETAIL

Cost included with Jack and Remove Existing Bearings.

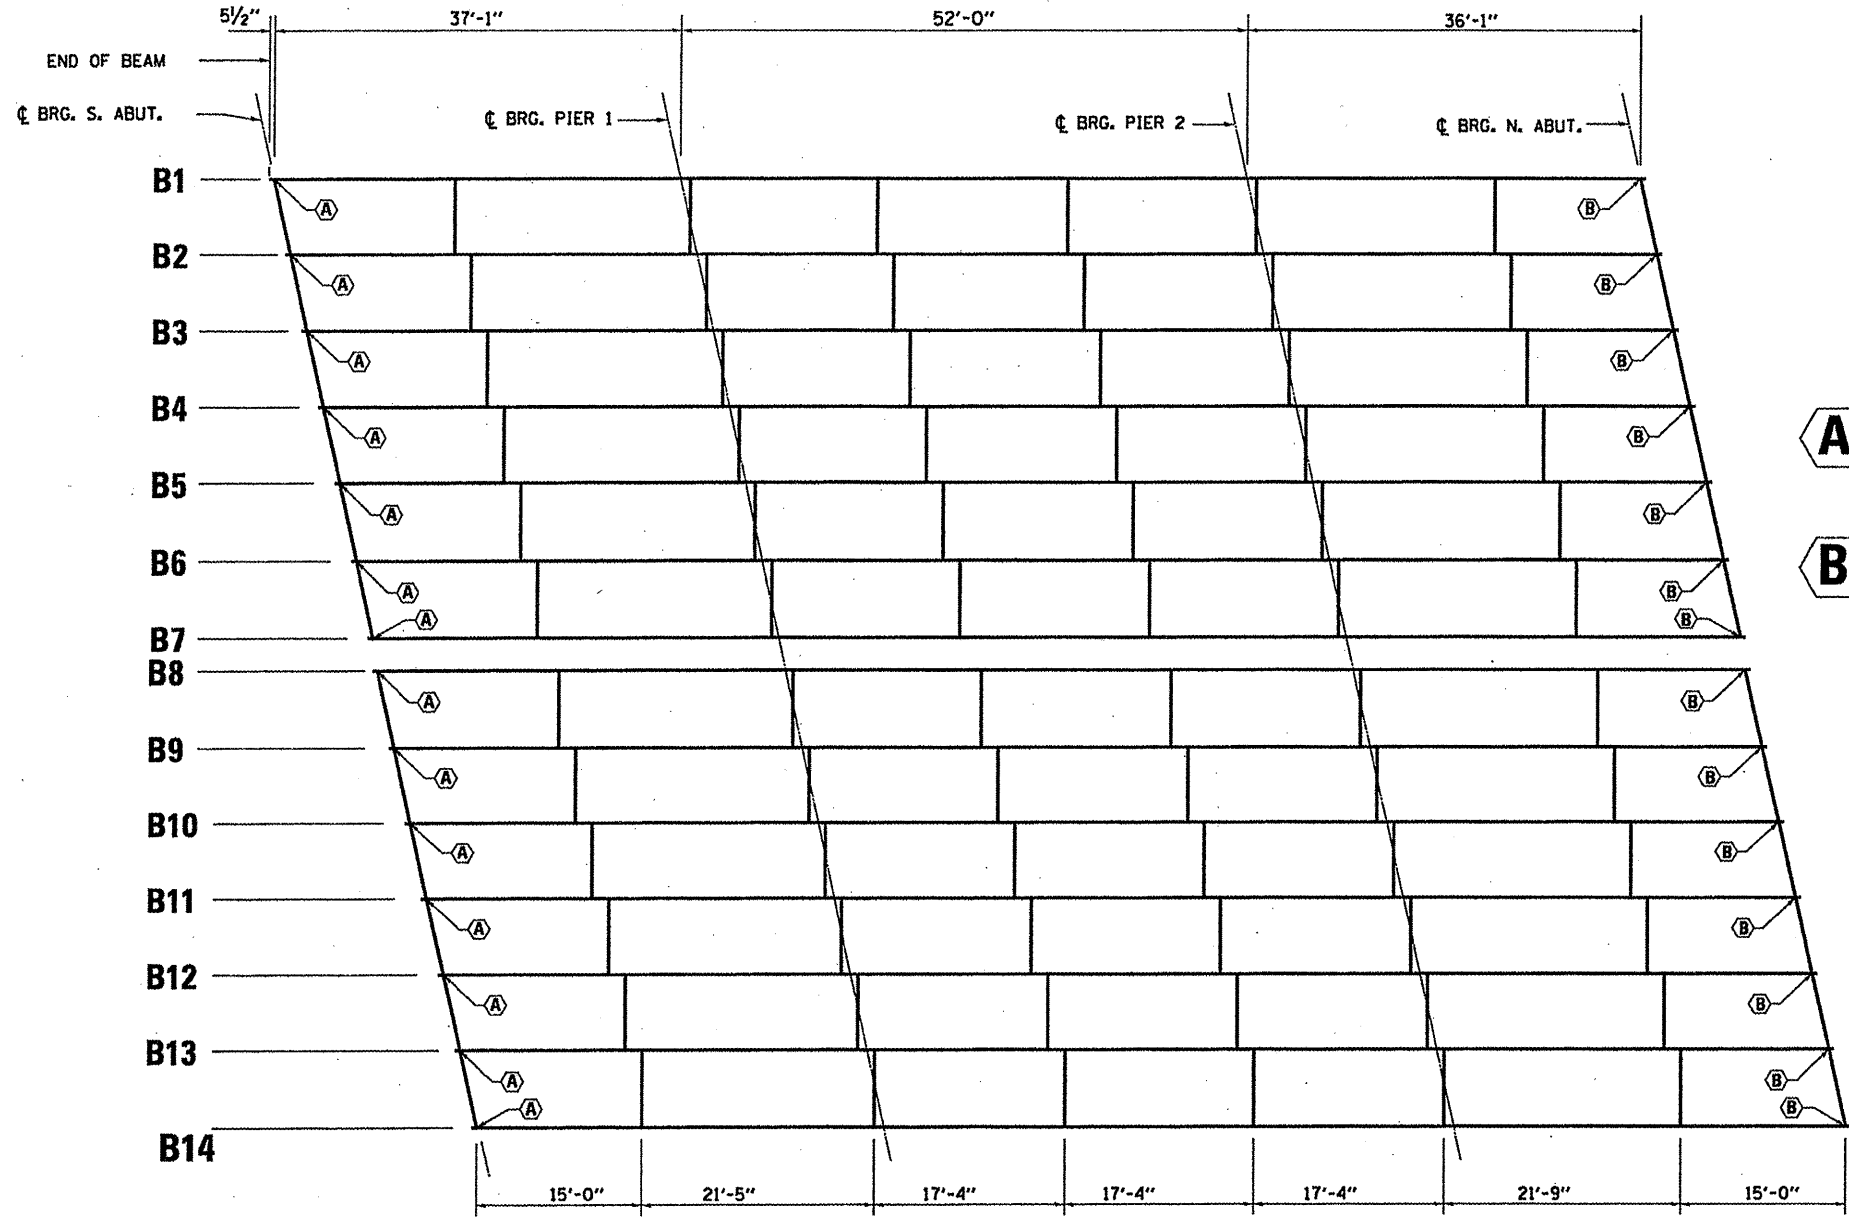

- A** REMOVE EXISTING ROCKER BEARING
INSTALL "ELASTOMERIC BEARING ASSEMBLY, TYPE I"
- B** REMOVE EXISTING ROCKER BEARING
INSTALL "ELASTOMERIC BEARING ASSEMBLY, TYPE II"

FRAMING PLAN

**ELASTOMERIC BEARING ASSEMBLY
IL RTE. 23 OVER OTTER CREEK
FAP 68 (IL 23) SEC. (6B-1)I
LASALLE COUNTY
STA. 142 + 08
S.N. 050-0160**

FILE NAME = c:\pwork\pedit\patel\j\d825739\036637-detailed.dgn	USER NAME = patelj	DESIGNED - RLW	REVISED -	STATE OF ILLINOIS DEPARTMENT OF TRANSPORTATION	FRAMING PLAN	F.A.P. RTE. 68	SECTION (6B-1)I	COUNTY LASALLE	TOTAL SHEETS 20	SHEET NO. 15
	PLOT SCALE = 1/88.0000 / in.	CHECKED -	REVISED -			SCALE: _____	SHEET NO. 7 OF 12 SHEETS	STA. _____ TO STA. _____	CONTRACT NO. 66937 <small>ILLINOIS FED. AID PROJECT</small>	
PLOT DATE = 5/19/2011	DATE -	REVISED -	REVISED -							