


BILL OF MATERIAL

Item	Unit	Quantity
Hot-Mix Asphalt Wearing Surface Removal, Deck	Sq. Yc.	1,044
Bridge Deck Scarification, 3/4"	Sq. Yc.	1,044
Bridge Deck Latex Concrete Overlay, 2 1/4"	Sq. Yc.	1,011
Plug Existing Deck Drains	Each	40
Floor Drains	Each	40
Structural Steel Repair	Pound	700
*Deck Slab Repair (Full Depth Type I)	Sq. Yc.	10.7

* At Floor Drain Replacement Locations

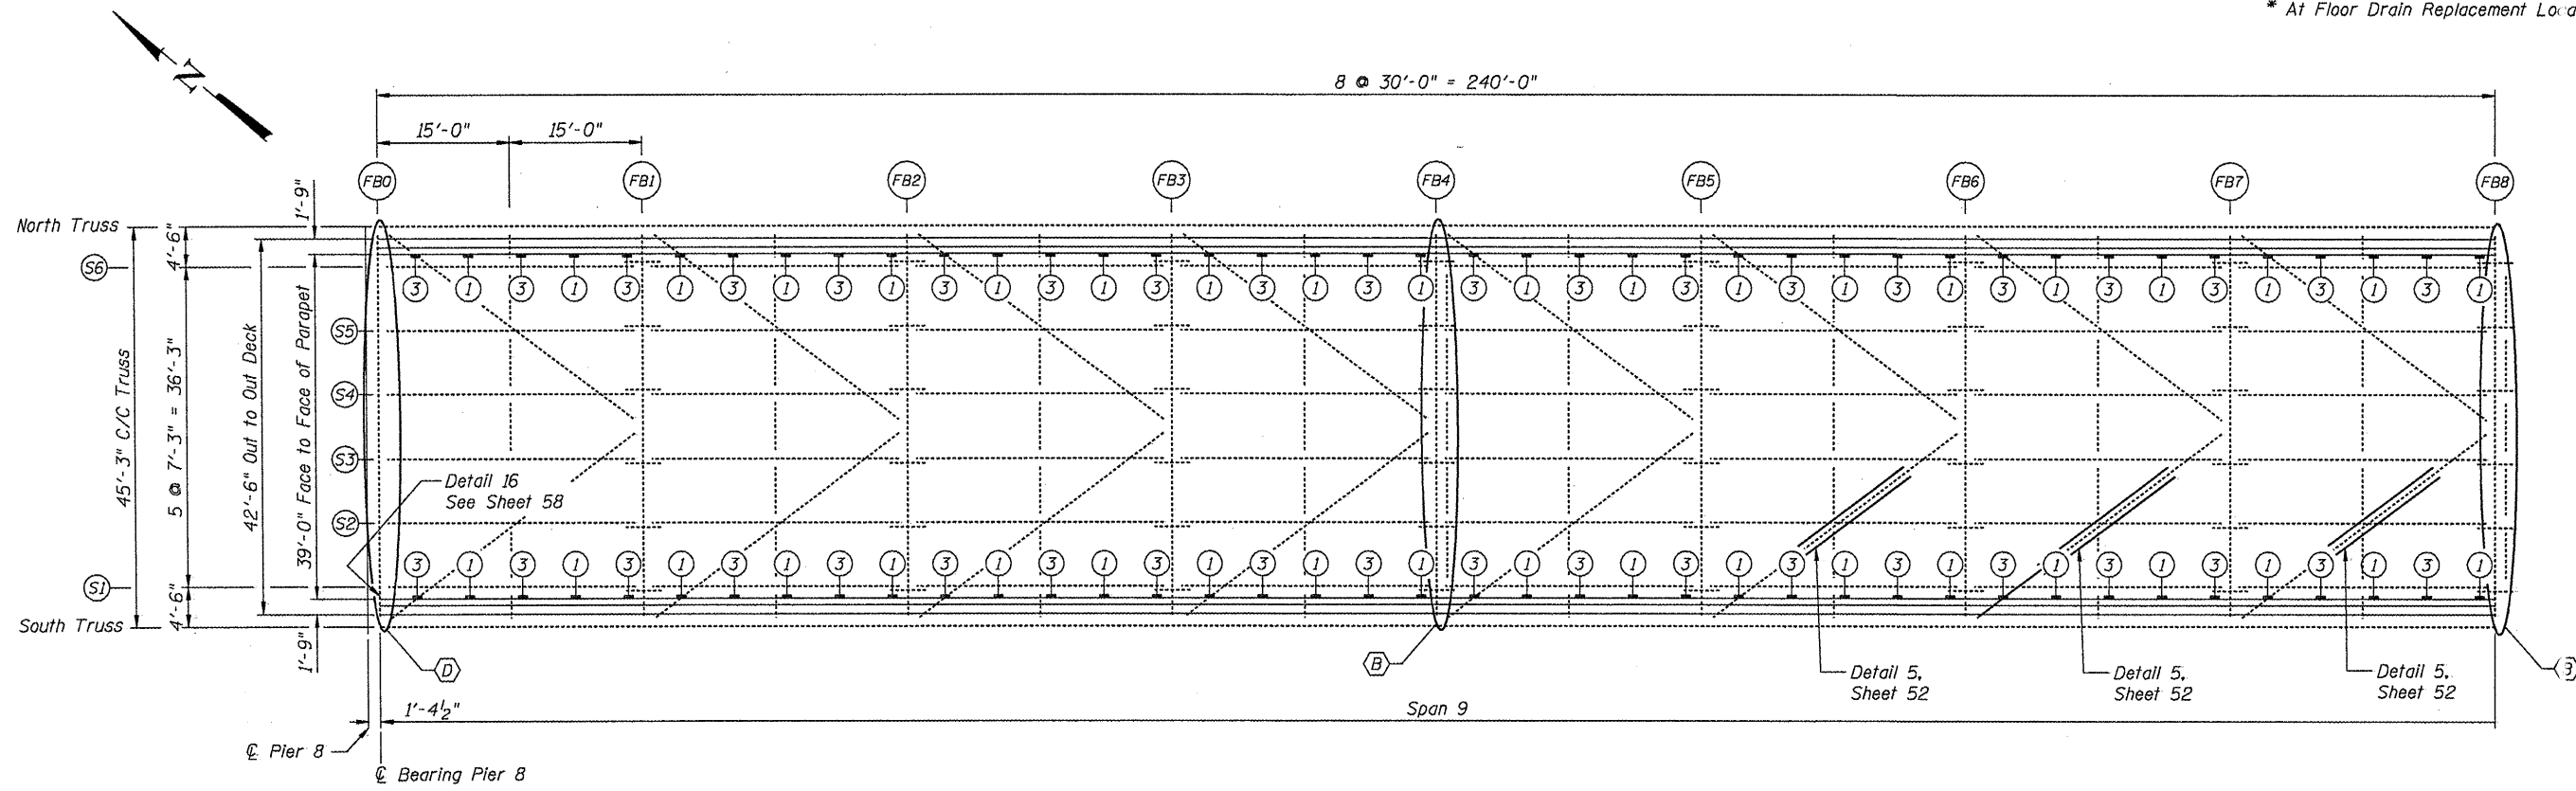

PARTIAL FRAMING PLAN SPAN 9

Westbound Lanes

LEGEND

- ① Plug Existing Floor Drains
- ③ Remove Existing Floor Drain and Install new 6" Drain
- Ⓟ Replace Existing Relief Joints with Preformed Joint Strip Seal.
- Ⓛ Expansion Joint Trough Installation

FILE NAME =	USER NAME = #USER#	DESIGNED - JAN	REVISED -
#FILE#		CHECKED - BTO	REVISED -
	PLOT SCALE = #SCALE#	DRAWN - MJK	REVISED -
	PLOT DATE = #DATE#	CHECKED - JAN	REVISED -

STATE OF ILLINOIS
DEPARTMENT OF TRANSPORTATION

GENERAL PLAN & REPAIR LOCATION
WESTBOUND SPAN 9: FB0 TO FB8 S.N. 090-0109

SHEET NO. 7 OF 65 SHEETS

F.A.I. RTE.	SECTION	COUNTY	TOTAL SHEETS	SHEET NO.
474		PEORIA & TA. EWELL	129	41
			CONTRACT NO. 68069	
ILLINOIS FED. AID PROJ. #				