
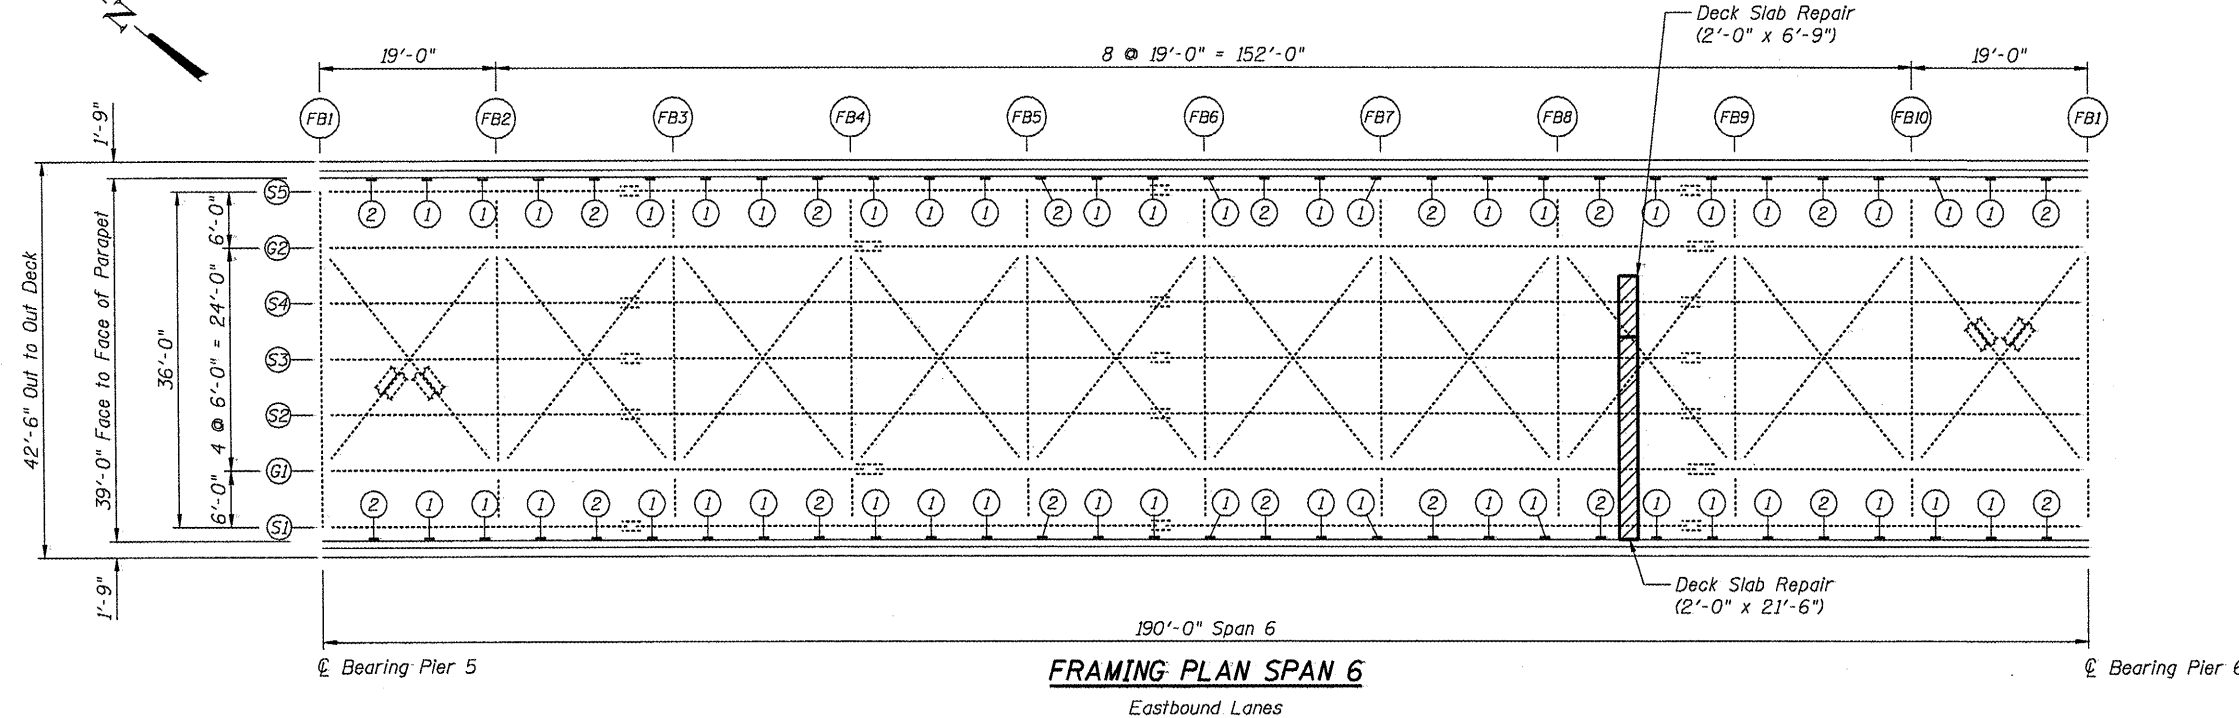


FRAMING PLAN SPAN 5

Eastbound Lanes

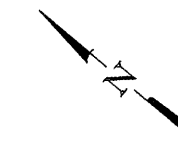

FRAMING PLAN SPAN 6

Eastbound Lanes

BILL OF MATERIAL

Item	Unit	Quantity
Hot-Mix Asphalt Wearing Surface Removal, Deck	Sq. Yd	1,646
Bridge Deck Scarification, 3/4"	Sq. Yd	1,646
Bridge Deck Latex Concrete Overlay, 2 1/4"	Sq. Yd	1,636
Plug Existing Deck Drains	Each	94
Floor Drain Extension	Each	32
Structural Steel Repair	Pound	1,600
**Deck Slab Repair (Partial)	Sq. Yd	4.7
Deck Slab Repair (Full Depth, Type II)	Sq. Yd	1.6

** For Information only.

LEGEND

- ① Plug Existing Floor Drains
- ② Extend Existing Drain
- ⓓ Expansion Joint Trough Installation

FILE NAME =	USER NAME = *USER*	DESIGNED - JAN	REVISED -	STATE OF ILLINOIS DEPARTMENT OF TRANSPORTATION	GENERAL PLAN: 8; REPAIR LOCATION: EASTBOUND: SPANS: 5 & 6 S.N. 090-0108	F.A.I. RTE.	SECTION-	COUNTY	TOTAL SHEETS	SHEET NO.	
FILE#	PLOT SCALE = *SCALE*	CHECKED - BTO	REVISED -			474		PEORIA & TAZEWELL	129	51	
	PLOT DATE = *DATE*	DRAWN - MJK	REVISED -			CONTRACT NO. 68069					
		CHECKED - JAN	REVISED -			ILLINOIS FED. AID PROJECT					