
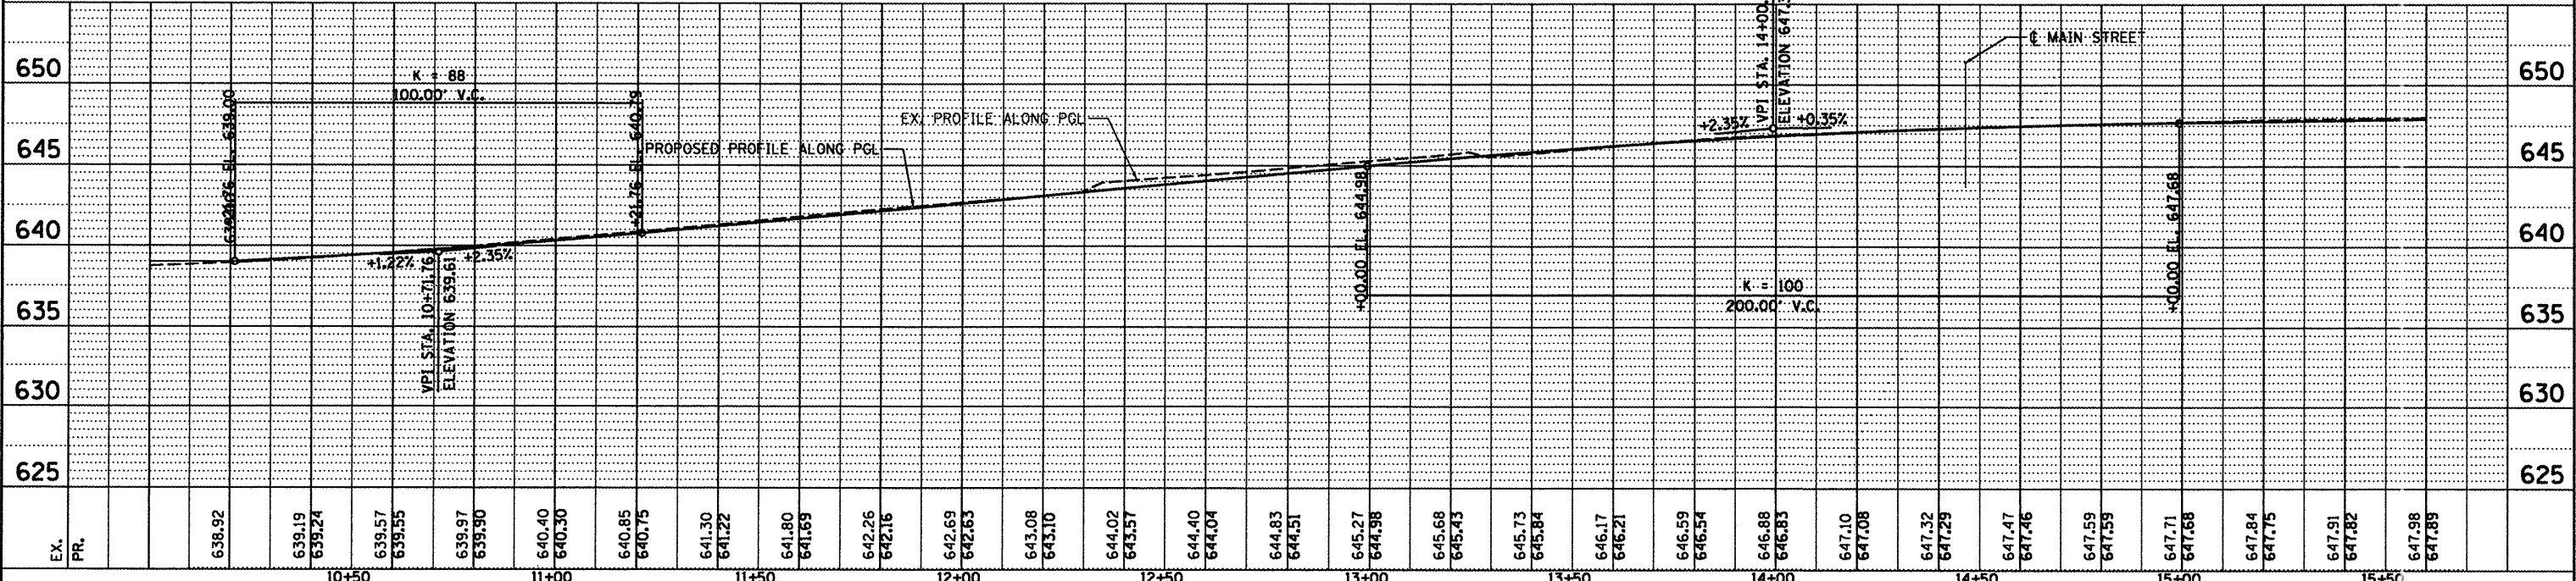


|         |  |
|---------|--|
| DATE    |  |
| BY      |  |
| PLAN    |  |
| NO.     |  |
| DATE    |  |
| BY      |  |
| PROFILE |  |
| NO.     |  |
| DATE    |  |
| BY      |  |

|         |  |
|---------|--|
| DATE    |  |
| BY      |  |
| PROFILE |  |
| NO.     |  |
| DATE    |  |
| BY      |  |

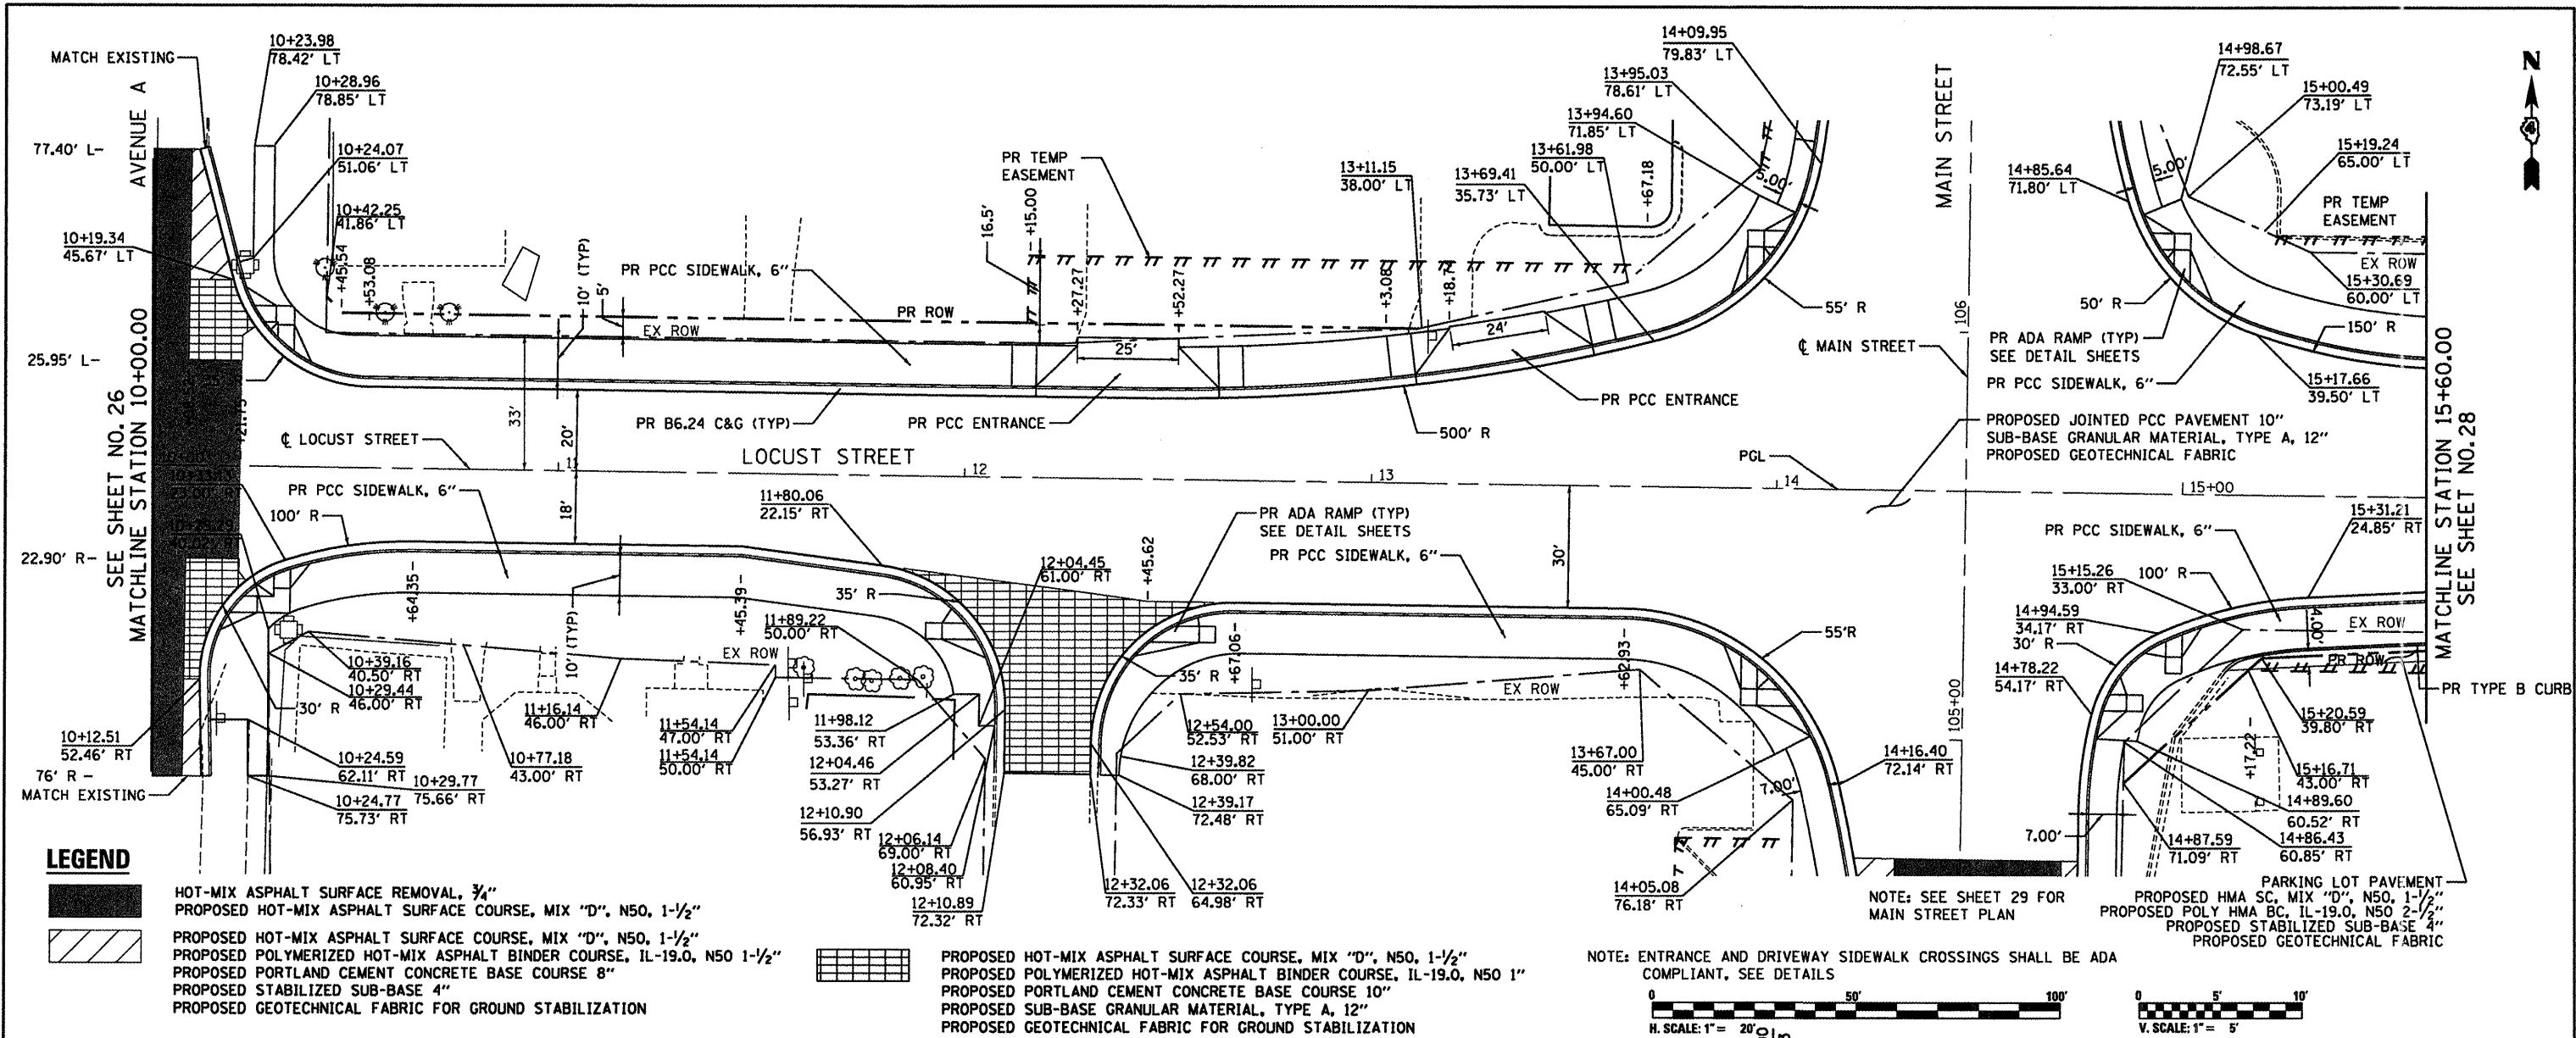

|  |                          |             |           |
|--|--------------------------|-------------|-----------|
| FILE NAME =  | USER NAME = 2193 Task 4. | DESIGNED RP | REVISED - |
| P:\P-09\2193 - IDOT DUR\Task-04\DWG\SH1\6-D4-940899-plan02.dgn | DRAWN SV                 | REVISED -   |           |
| PLOT SCALE = 1:20  | CHECKED JRS              | REVISED -   |           |
| PLOT DATE = 12/21/2010   | DATE 12/21/2010          | REVISED -   |           |

|   |  |   |  |   |  |                           |                                     |                                |                     |  |
|---|--|---|--|---|--|---------------------------|-------------------------------------|--------------------------------|---------------------|--|
| <b>INFRASTRUCTURE ENGINEERING</b><br>455 Fulton Street   Suite 304   Peoria, IL 61602<br>P: 309.693.9100   F: 309.693.9101   www.infrastructure-eng.com |  | <b>STATE OF ILLINOIS</b><br><b>DEPARTMENT OF TRANSPORTATION</b> |  | <b>PLAN AND PROFILE</b><br><b>LOCUST STREET</b> |  | F.A.P. RTE.<br>685/22     | SECTION<br>(412, 135) R, N; (1CS) I | COUNTY<br>FULTON               | TOTAL SHEETS<br>125 | SHEET NO.<br>27                        |
| SCALE: H. 1" = 20' V. 1" = 5'   |  |   |  |   |  | SHEET NO. 02 OF 07 SHEETS |                                     | STA. 10+00.00 TO STA. 15+60.00 |                     | ILLINOIS FED. AID PROJECT 04-94-009-09 |