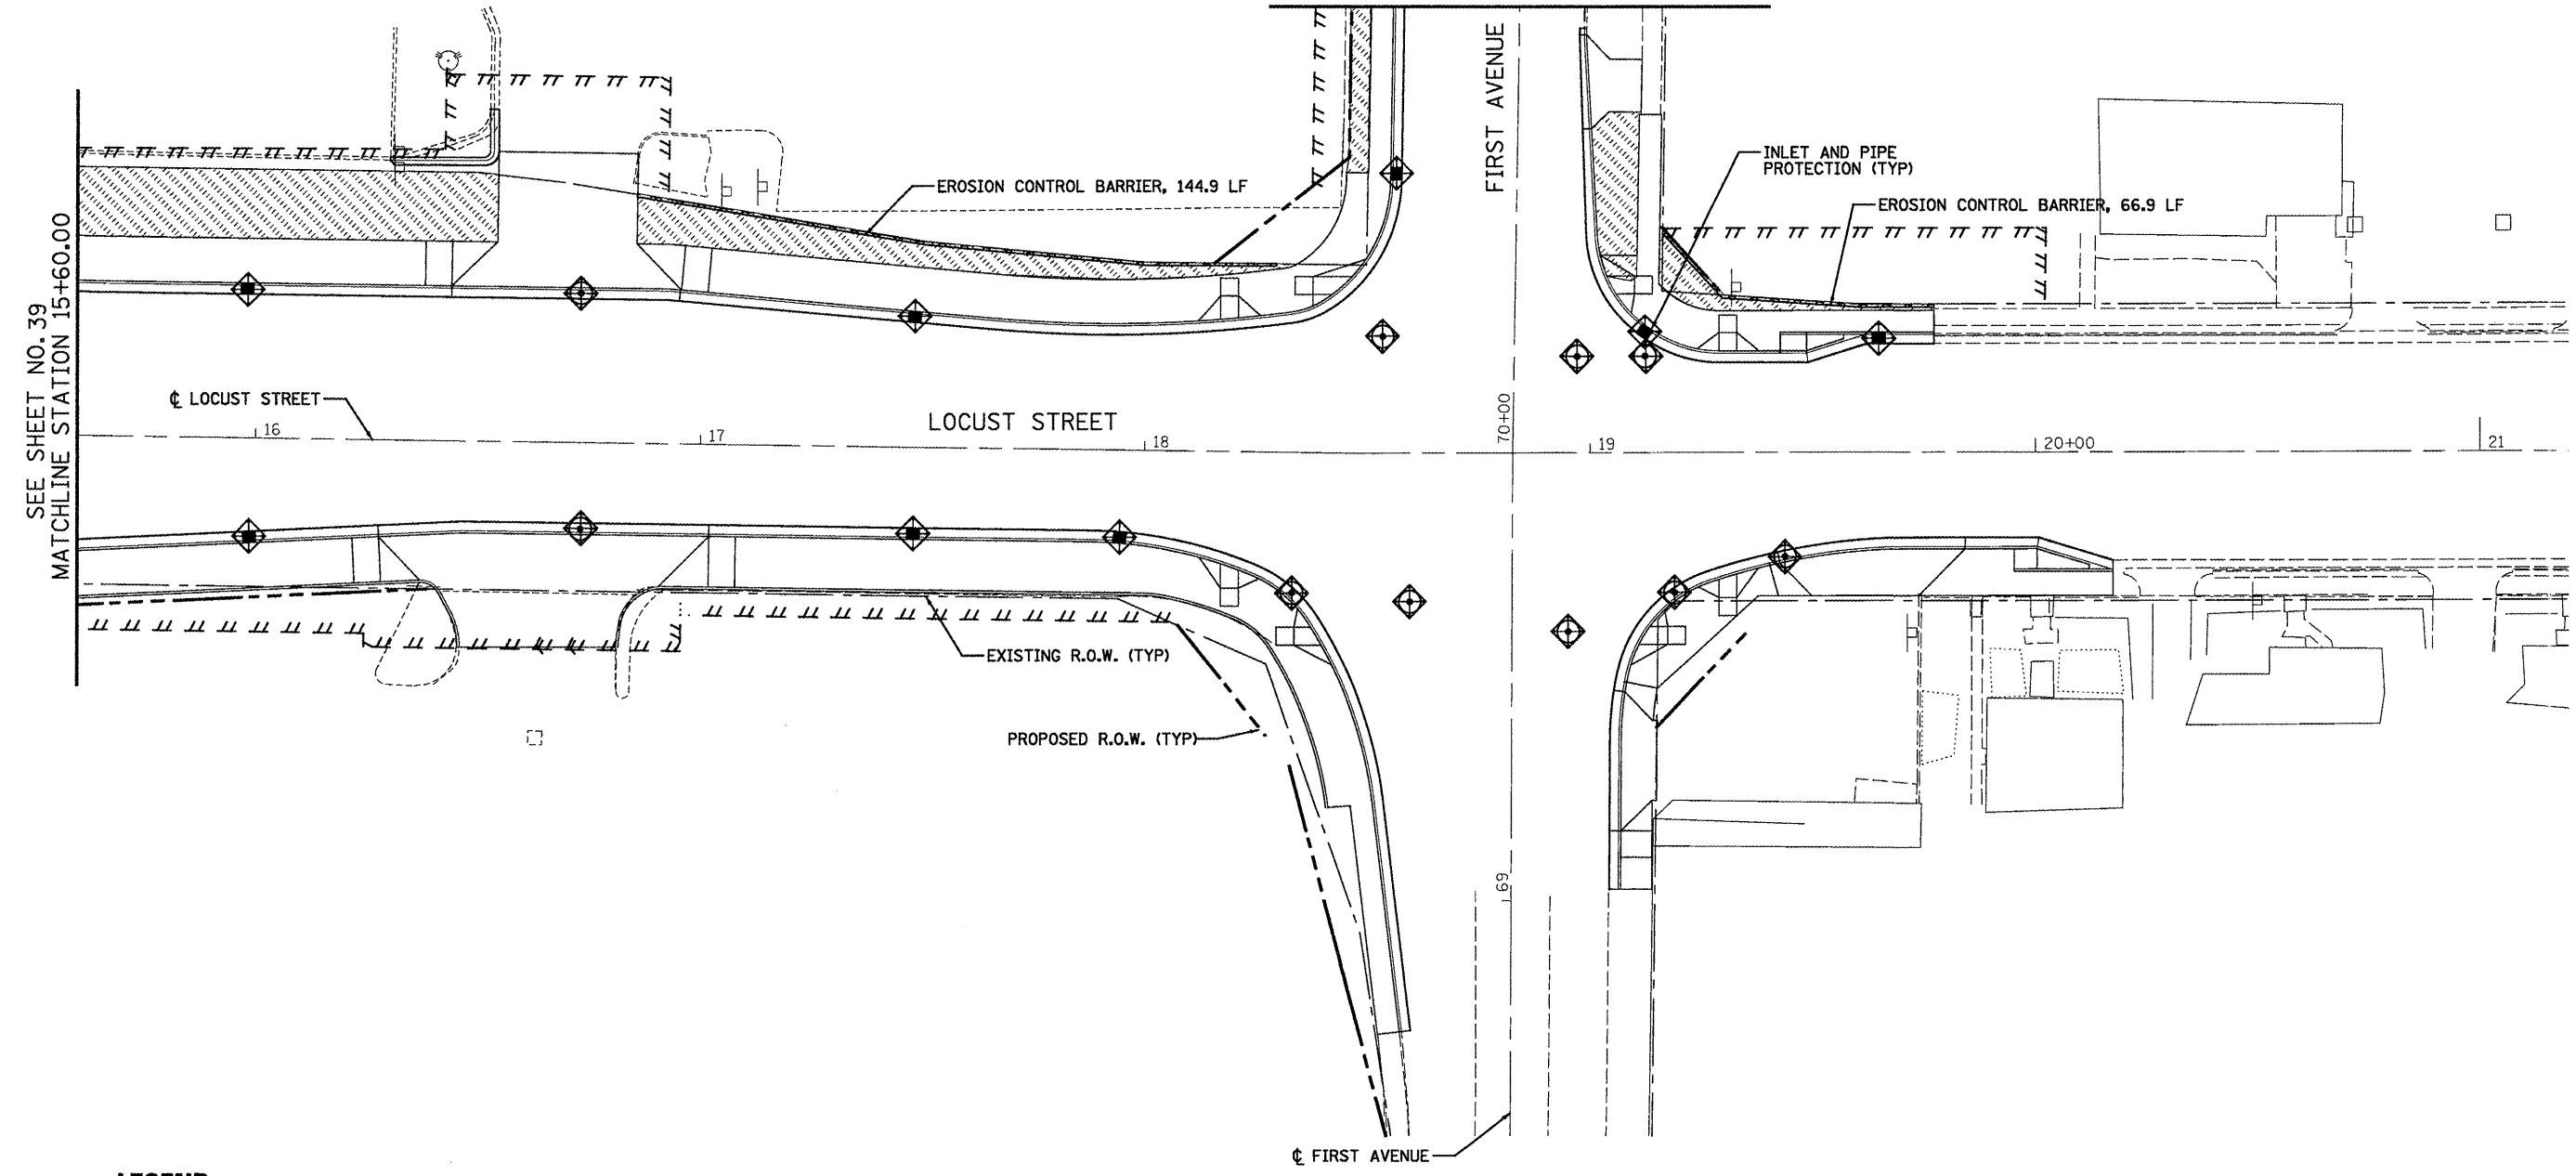

 



 



SEE SHEET NO. 41
MATCHLINE STATION 71+00.00



LEGEND

-  INLET AND PIPE PROTECTION
-  SODDING
-  EROSION CONTROL BARRIER



FILE NAME = P:\P-09\2193 - IDOT DUR\Task-04\DWG\SH10_D4-940909-eros.Lndscp02.dwg	USER NAME = _2193 Task 4_	DESIGNED AV	REVISED -	 INFRASTRUCTURE ENGINEERING 456 Fulton Street Suite 104 Peoria, IL 61602 P 301.637.3290 F 301.637.0211 www.infrastructureeng.com	STATE OF ILLINOIS DEPARTMENT OF TRANSPORTATION	EROSION, SEDIMENT CONTROL AND LANDSCAPING PLAN LOCUST STREET-RECONSTRUCTION		F.A.P. RTE. 685/22	SECTION (41Z, 135) R, N; (ICS) I	COUNTY FULTON	TOTAL SHEETS 125	SHEET NO. 40
PLOT SCALE = 1:20	CHECKED JRS	REVISED -	SCALE: 1"=20' SHEET NO. 02 OF 03 SHEETS STA. 15+60.00 TO STA. 21+20.00			CONTRACT NO. 68877						
PLOT DATE = 12/21/2010	DATE 12/21/2010	REVISED -	ILLINOIS FED. AID PROJECT D4-94-009-09									