


MEDIAN INLET BOX REMOVAL - 1 EACH
 PIPE CULVERT, CL A, TY1, 24" - 8 FOOT
 CONCRETE COLLAR - 0.45 CU YD

PROPOSED INLET BOX STD. 542511
 RT STA. 231+00.00
 MATCH EXISTING PIPE SLOPE
 SEE CROSS SECTION FOR DETAILS

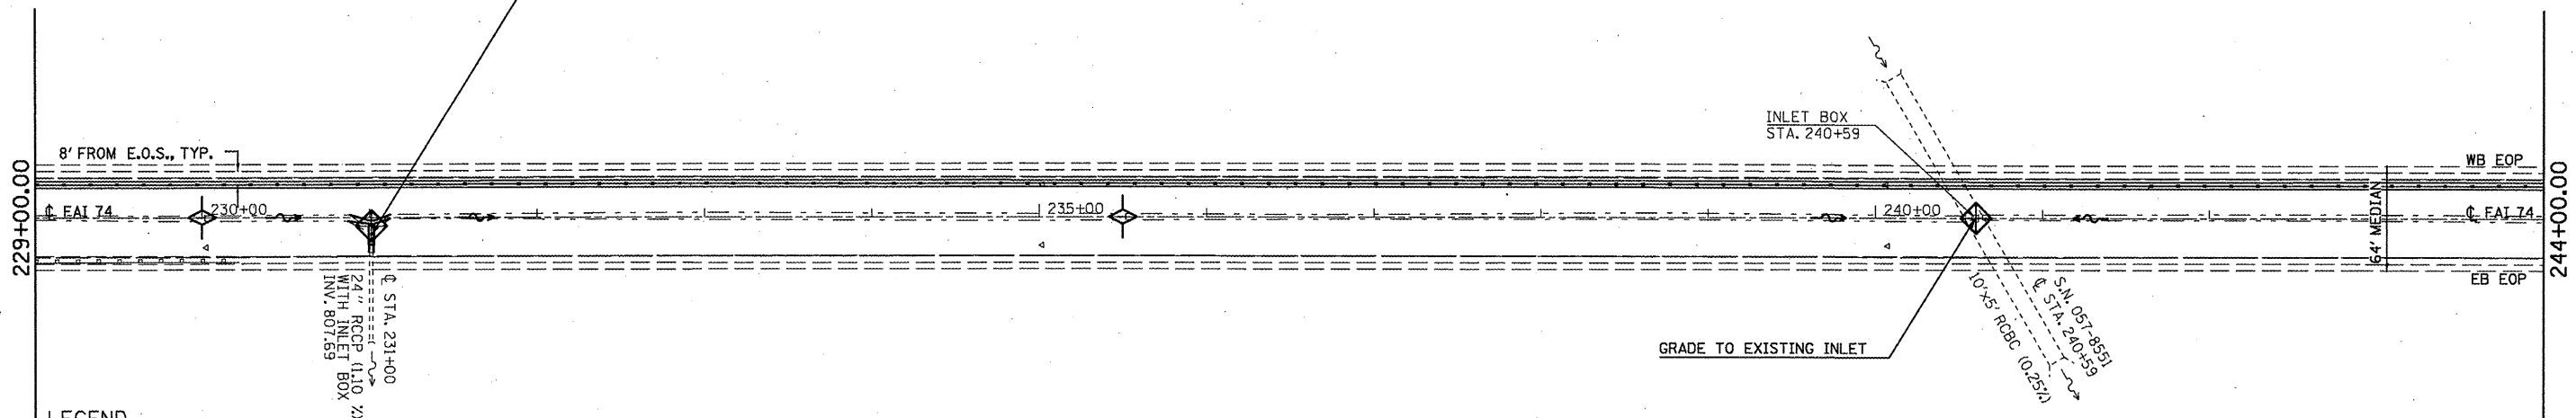


LEGEND

- HIGH TENSION CABLE BARRIER AND 4' HMA MOW STRIP
- EXISTING PIPE UNDERDRAIN HEADWALL
- E.O.S. EDGE OF PAVED SHOULDER
- PROFILE ALONG WESTBOUND (LT) EDGE OF PAVED SHOULDER
- PROFILE ALONG EASTBOUND (RT) EDGE OF PAVED SHOULDER

PLAN	DATE
BY	
NO. _____	
FILE NAME	
DATE	
BY	
NO. _____	
FILE NAME	

PROFILE	DATE
BY	
NO. _____	
FILE NAME	
DATE	
BY	
NO. _____	
FILE NAME	

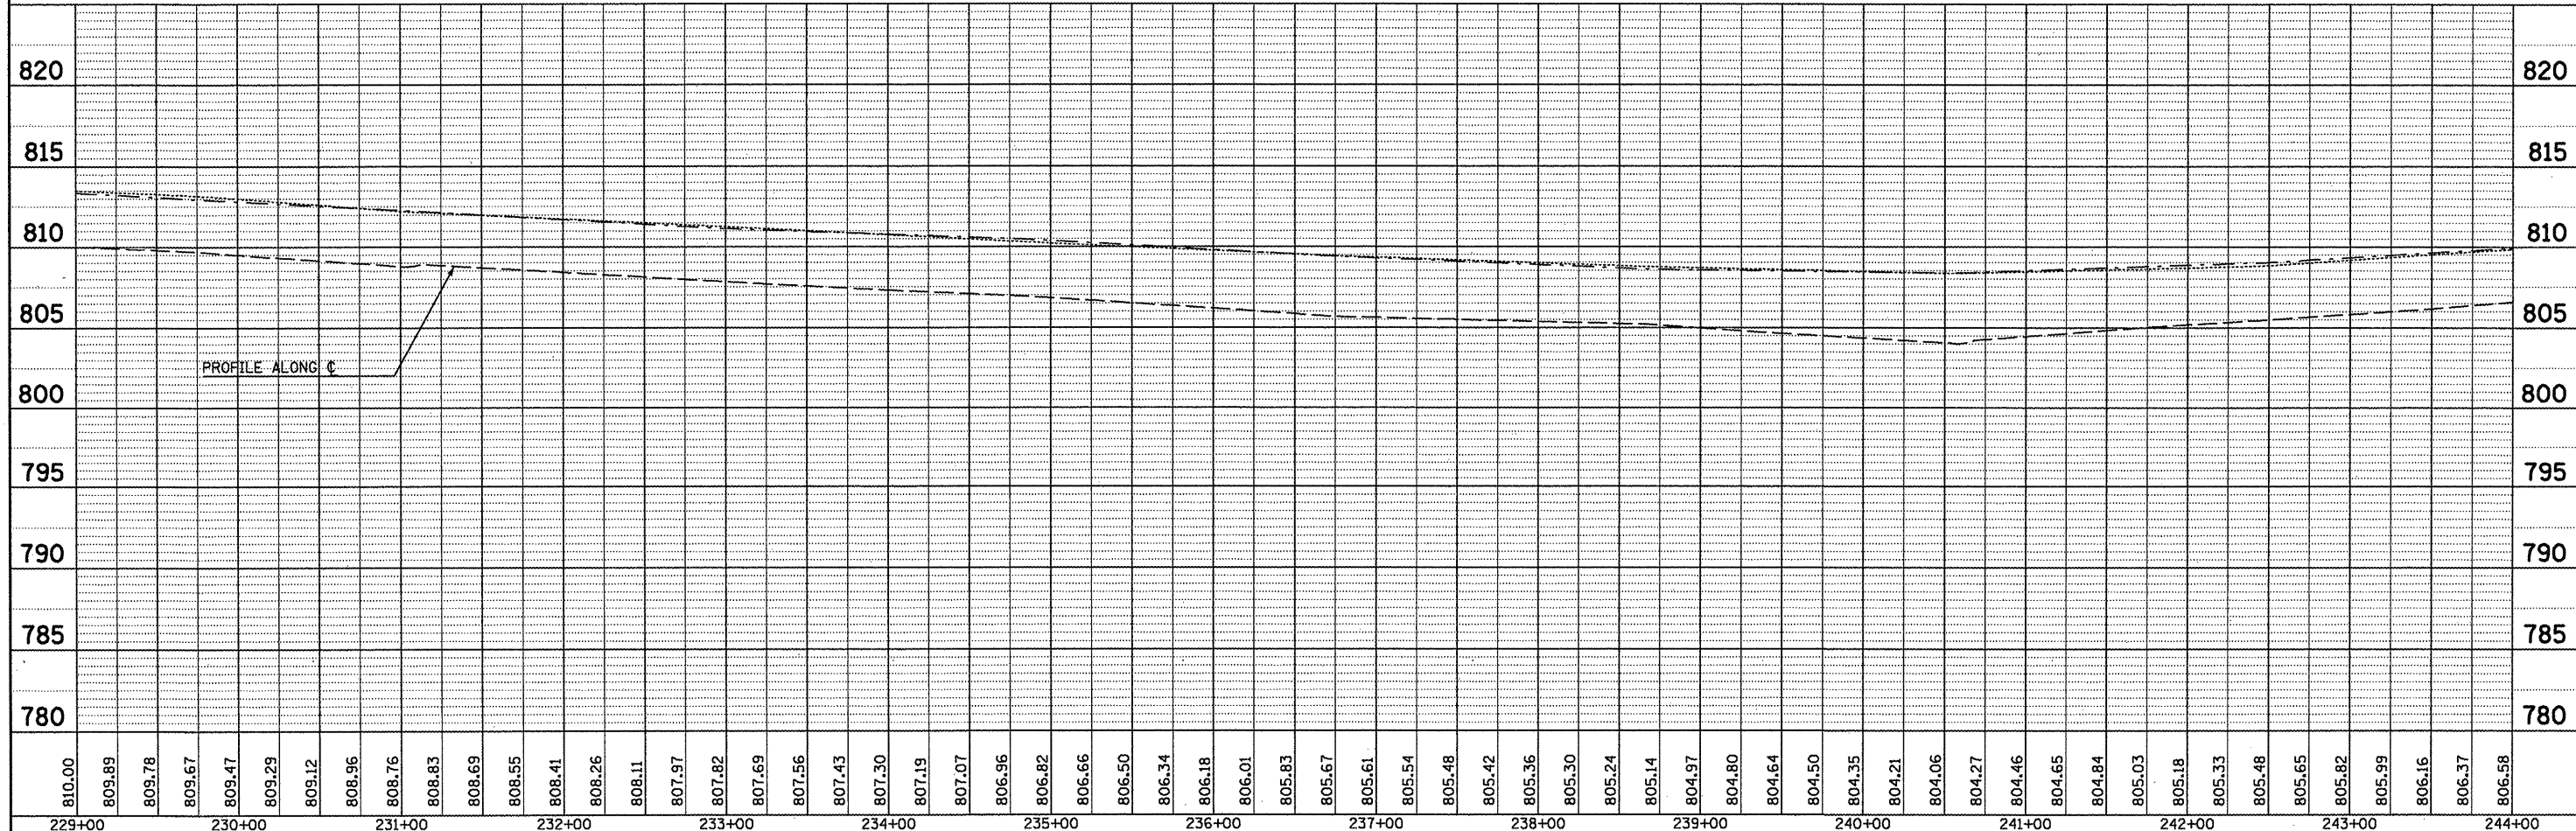

810.00	809.89	809.78	809.67	809.47	809.29	809.12	808.96	808.76	808.83	808.69	808.55	808.41	808.26	808.11	807.97	807.82	807.69	807.56	807.43	807.30	807.19	807.07	806.96	806.82	806.66	806.50	806.34	806.18	806.01	805.83	805.67	805.61	805.54	805.48	805.42	805.36	805.30	805.24	805.14	804.97	804.80	804.64	804.50	804.35	804.21	804.06	804.27	804.46	804.65	804.84	805.03	805.18	805.33	805.48	805.65	805.82	805.99	806.16	806.37	806.58	
229+00				230+00				231+00					232+00				233+00				234+00				235+00				236+00				237+00				238+00				239+00				240+00				241+00				242+00				243+00				244+00

FILE NAME =
 USER NAME = keyarb
 DESIGNED -
 DRAWN -
 CHECKED -
 DATE -

REVISIONS
 REVISIONS
 REVISIONS
 REVISIONS

STATE OF ILLINOIS
 DEPARTMENT OF TRANSPORTATION

REVISED SHEET
 6-6-11
 PLAN AND PROFILE
 SCALE: SHEET NO. OF SHEETS STA. TO STA.

F.A.I. RTE.	SECTION	COUNTY	TOTAL SHEETS	SHEET NO.
74	FY11 HSIP-5	MCLEAN	101	29
CONTRACT NO. 70927				
ILLINOIS FED. AID PROJECT				