


9:39:23 AM

Mar-30-2011 09:39:23 AM

\$FILE\$

CONTRACT NO. 72667


F.A.P. RTE.	SECTION	COUNTY	TOTAL SHEETS	SHEET NO.
310	69-3(3HB)	MORGAN	793	321
STA.		TO STA.		
FED. ROAD DIST. NO.	ILLINOIS	FED. AID PROJECT		

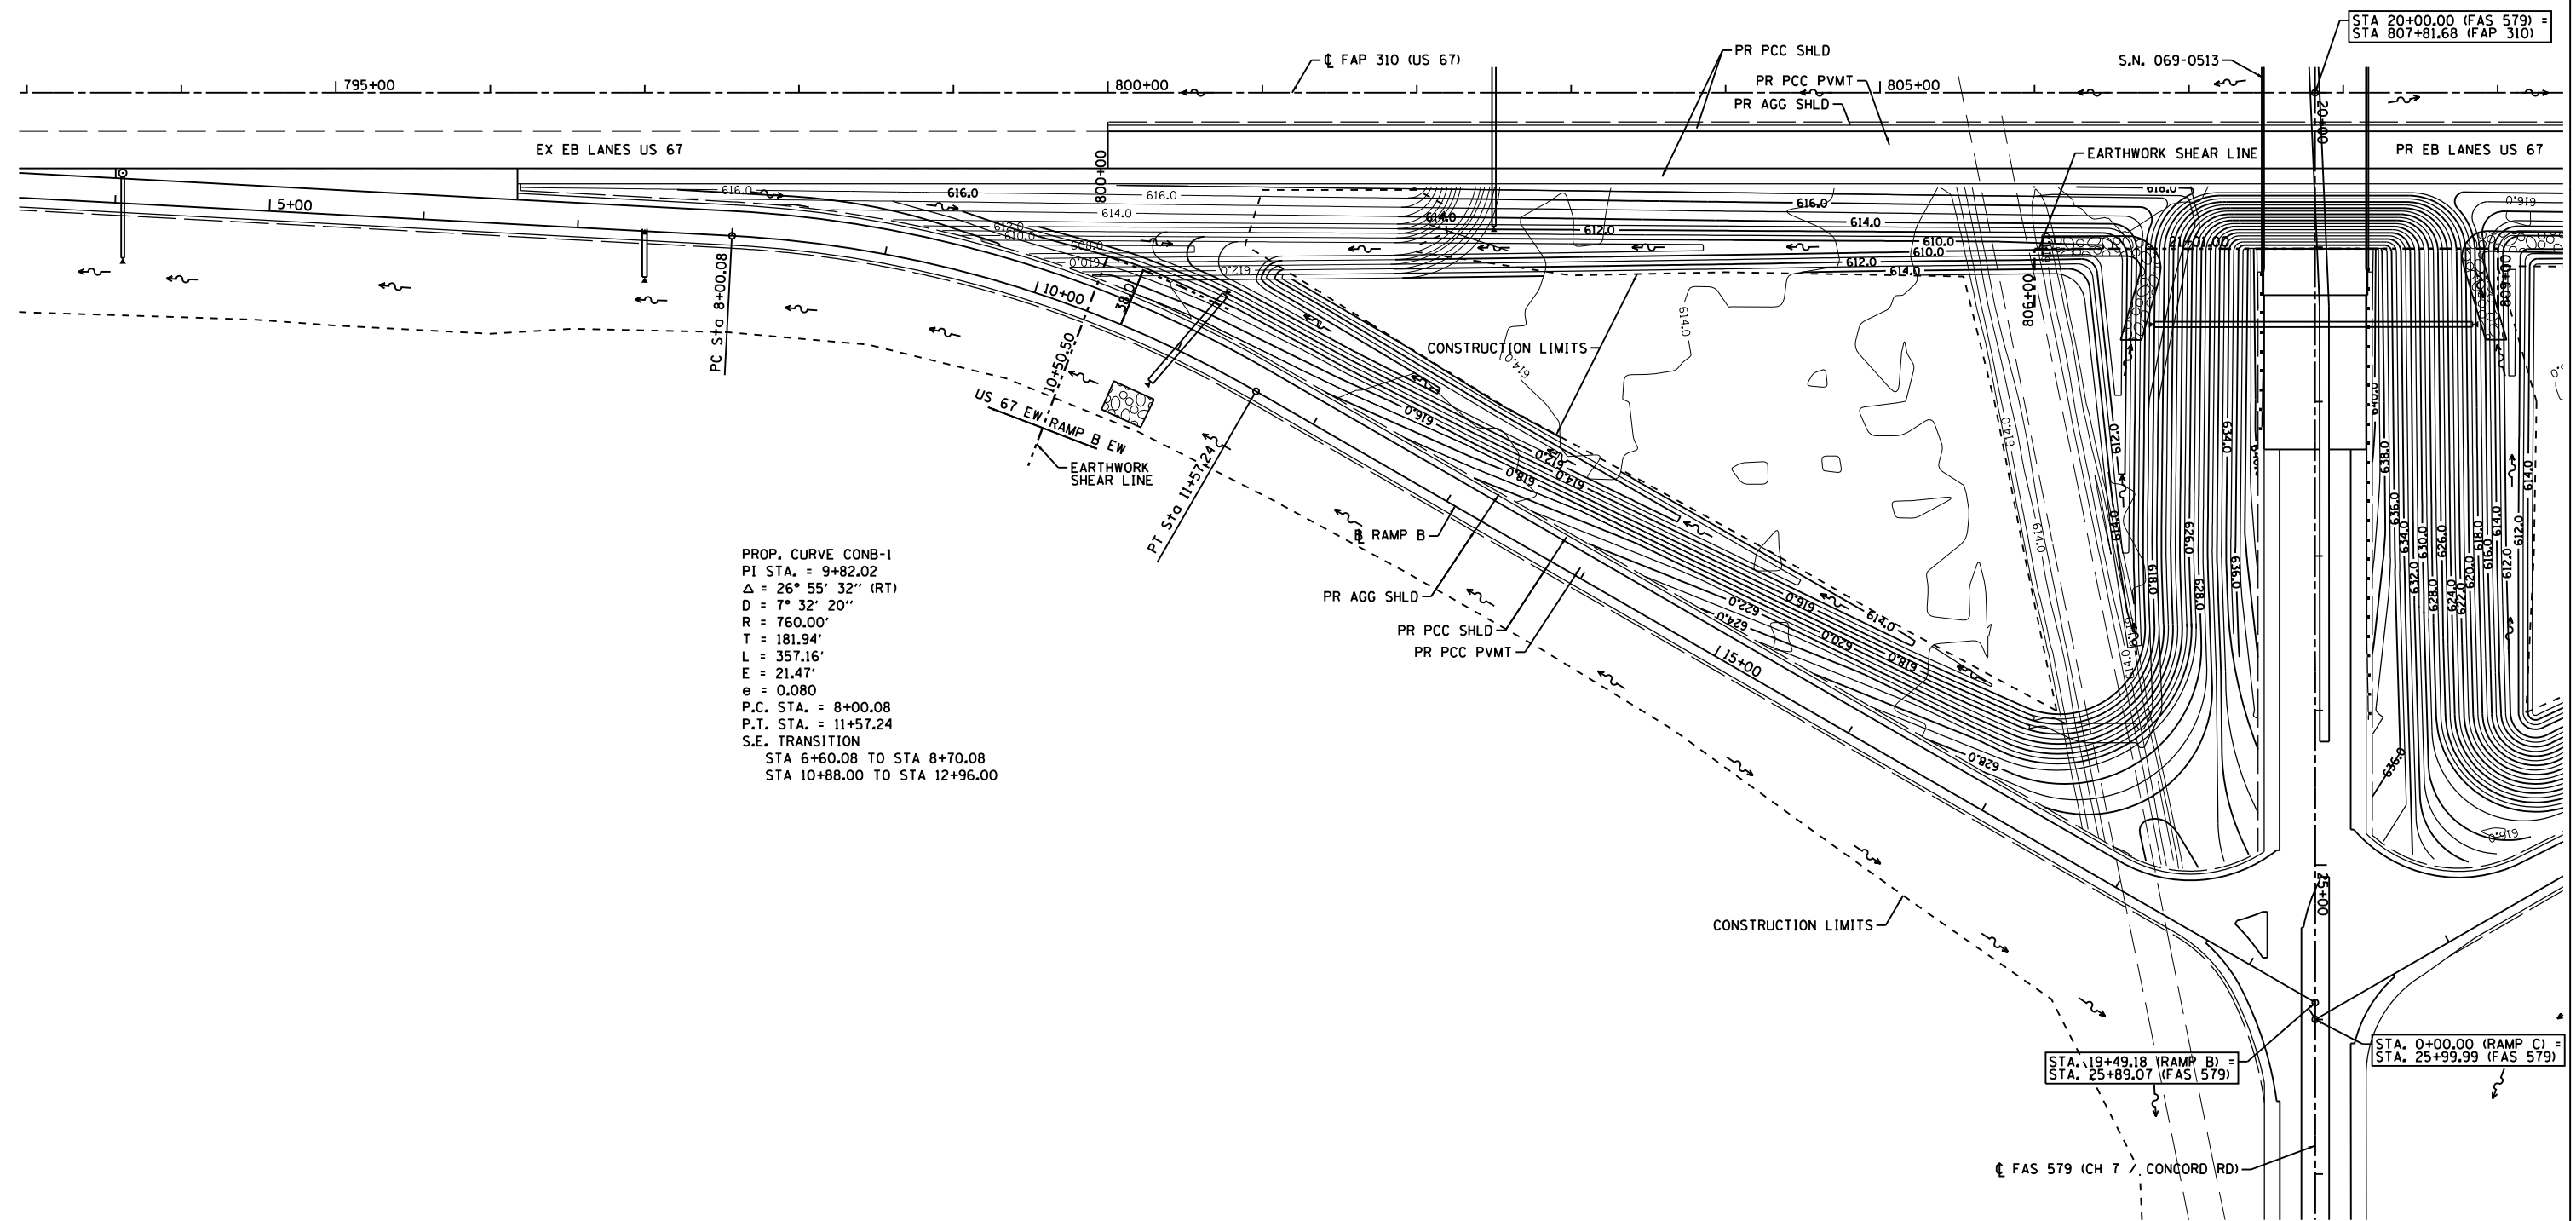

PROP. CURVE CONB-1  
 PI STA. = 9+82.02  
 Δ = 26° 55' 32" (RT)  
 D = 7° 32' 20"  
 R = 760.00'  
 T = 181.94'  
 L = 357.16'  
 E = 21.47'  
 e = 0.080  
 P.C. STA. = 8+00.08  
 P.T. STA. = 11+57.24  
 S.E. TRANSITION  
 STA 6+60.08 TO STA 8+70.08  
 STA 10+88.00 TO STA 12+96.00

STA. 19+49.18 (RAMP B) =  
 STA. 25+89.07 (FAS 579)

STA. 0+00.00 (RAMP C) =  
 STA. 25+99.99 (FAS 579)

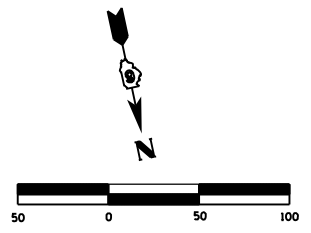

REVISIONS	
NAME	DATE

ILLINOIS DEPARTMENT OF TRANSPORTATION  
 INTERCHANGE INFIELD  
 GRADING PLAN  
 RAMP B  
 FAP 310 (US 67) & CONCORD RD  
 DATE 3/09  
 DRAWN BY SEB  
 CHECKED BY