
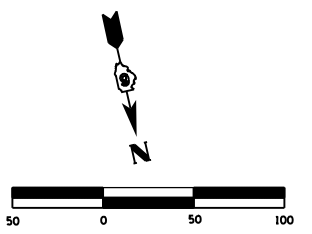


F.A.P. RTE.	SECTION	COUNTY	TOTAL SHEETS	SHEET NO.
310	69-3(3HB)	MORGAN	793	323
STA.		TO STA.		
FED. ROAD DIST. NO.	ILLINOIS	FED. AID PROJECT		

9:39:35 AM
Mar-30-2011 09:39:35AM
806+00
\$FILE\$

PROP. CURVE COND-2
 PI STA. = 17+30.96
 $\Delta = 14^\circ 13' 15''$ (LT)
 $D = 8^\circ 40' 52''$
 $R = 660.00'$
 $T = 82.33'$
 $L = 163.81'$
 $E = 5.12'$
 $e = 0.058$
 P.C. STA. = 16+48.63
 P.T. STA. = 18+12.45
 S.E. TRANSITION
 STA 15+69.00 TO STA 16+88.00
 STA 17+73.00 TO STA 18+92.00

PROP. CURVE COND-1
 PI STA. = 9+76.57
 $\Delta = 26^\circ 08' 47''$ (RT)
 $D = 7^\circ 32' 20''$
 $R = 760.00'$
 $T = 176.48'$
 $L = 346.82'$
 $E = 20.22'$
 $e = 0.080$
 P.C. STA. = 8+00.09
 P.T. STA. = 11+46.91
 S.E. TRANSITION
 STA 6+60.11 TO STA 8+70.11
 STA 10+62.00 TO STA 13+66.00

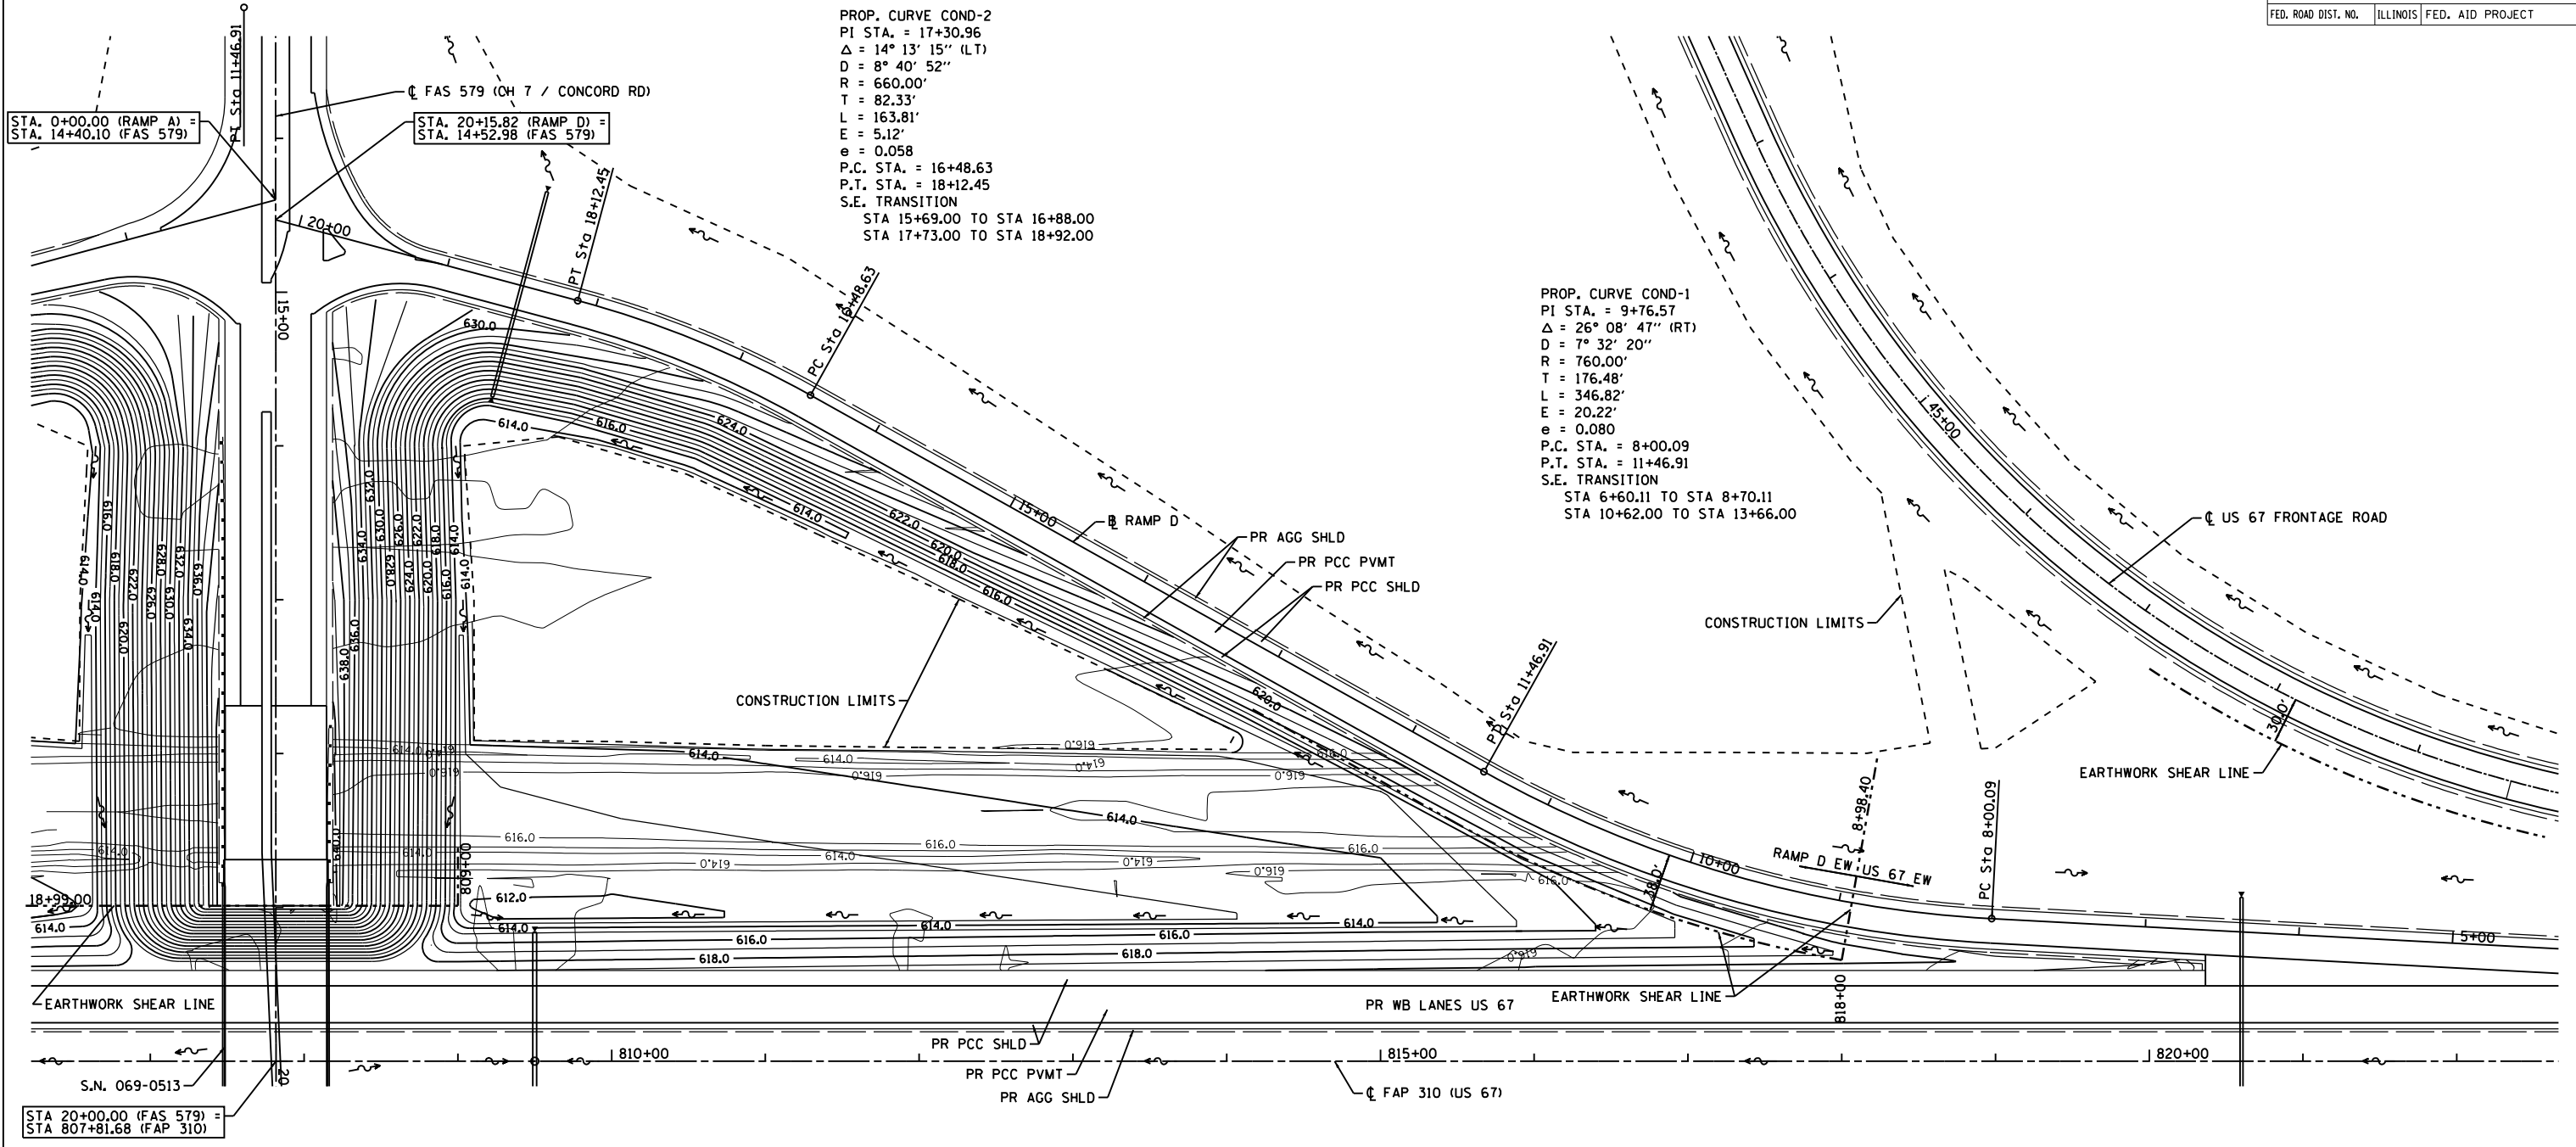

REVISIONS	
NAME	DATE

ILLINOIS DEPARTMENT OF TRANSPORTATION
 INTERCHANGE INFIELD
 GRADING PLAN
 RAMP D
 FAP 310 (US 67) & CONCORD RD
 DATE 3/09
 DRAWN BY SEB
 CHECKED BY