


FED. ROAD DIST. NO.	STATE	FED. AID PROJ. NO.	SCALE	DATE	TOTAL SHEETS
7	ILL.	1-270-5	11	34J	

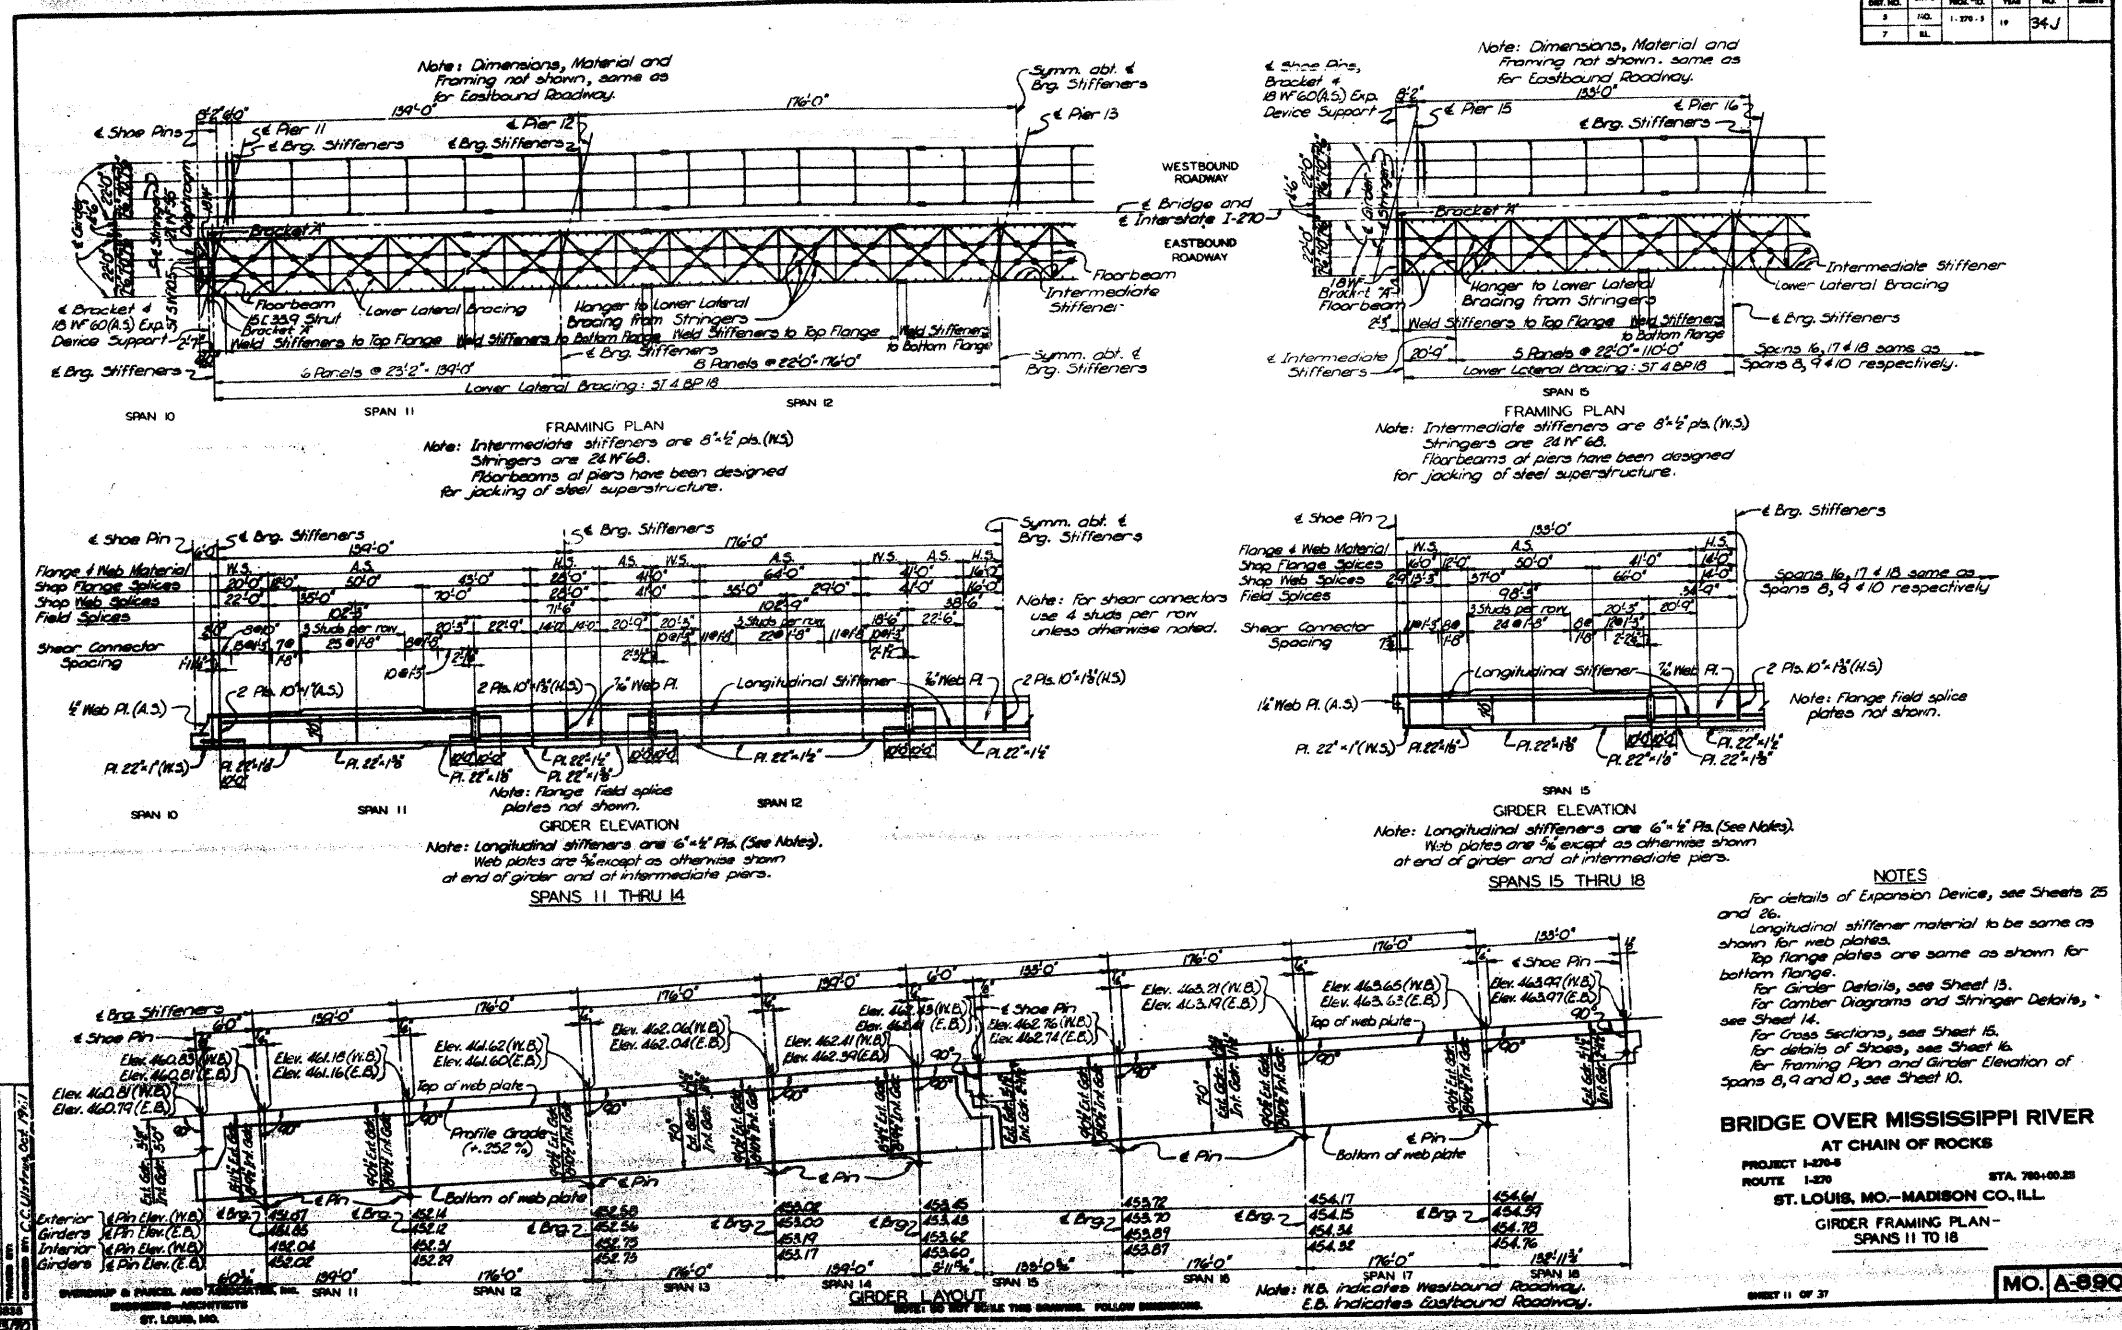

NOTES

- For details of Expansion Device, see Sheets 25 and 26.
- Longitudinal stiffener material to be same as shown for web plates.
- Top flange plates are same as shown for bottom flange.
- For Girder Details, see Sheet 13.
- For Camber Diagrams and Stringer Details, see Sheet 14.
- For Cross Sections, see Sheet 15.
- For details of shoes, see Sheet 16.
- For Framing Plan and Girder Elevation of Spans 8, 9 and 10, see Sheet 10.

BRIDGE OVER MISSISSIPPI RIVER
 AT CHAIN OF ROCKS

PROJECT 1-270-5
 ROUTE 1-270
 ST. LOUIS, MO.-MADISON CO., ILL.

GIRDER FRAMING PLAN - SPANS 11 TO 18

MO. A-890

FOR INFORMATION ONLY

△ SHEET ADDED 6-6-11

FILE NAME =	USER NAME = challandeske	DESIGNED -	REVISED -	STATE OF ILLINOIS DEPARTMENT OF TRANSPORTATION	EXISTING STRUCTURE PLANS	F.A.I. RTE.	SECTION	COUNTY	TOTAL SHEETS	SHEET NO.	
c:\pwwork\pwwork\challandeske\d0159904	microfilsheet.dgn	DRAWN -	REVISED -			270	60B-I-8	MADISON	49	49E	
	PLOT SCALE = 50.0000' / in.	CHECKED -	REVISED -			SCALE: NONE		SHEET NO. OF SHEETS STA. TO STA.		FED. ROAD DIST. NO.	ILLINOIS FED. AID PROJECT
	PLOT DATE = 5/31/2011	DATE -	REVISED -								