


LEGEND	
	PERIMETER EROSION BARRIER
	INLET AND PIPE PROTECTION
	CLASS 2A SEEDING (WITH MULCH METHOD 2)
	CLASS 3A SEEDING (WITH EROSION CONTROL BLANKET)

NOTE:
SEEDING, CLASS 2A AND MULCH, METHOD 2 SHALL BE USED ON SIDE SLOPES FLATTER THAN 3:1. SEEDING CLASS 3A AND EROSION CONTROL BLANKET SHALL BE USED ON 3:1 AND STEEPER SLOPES.

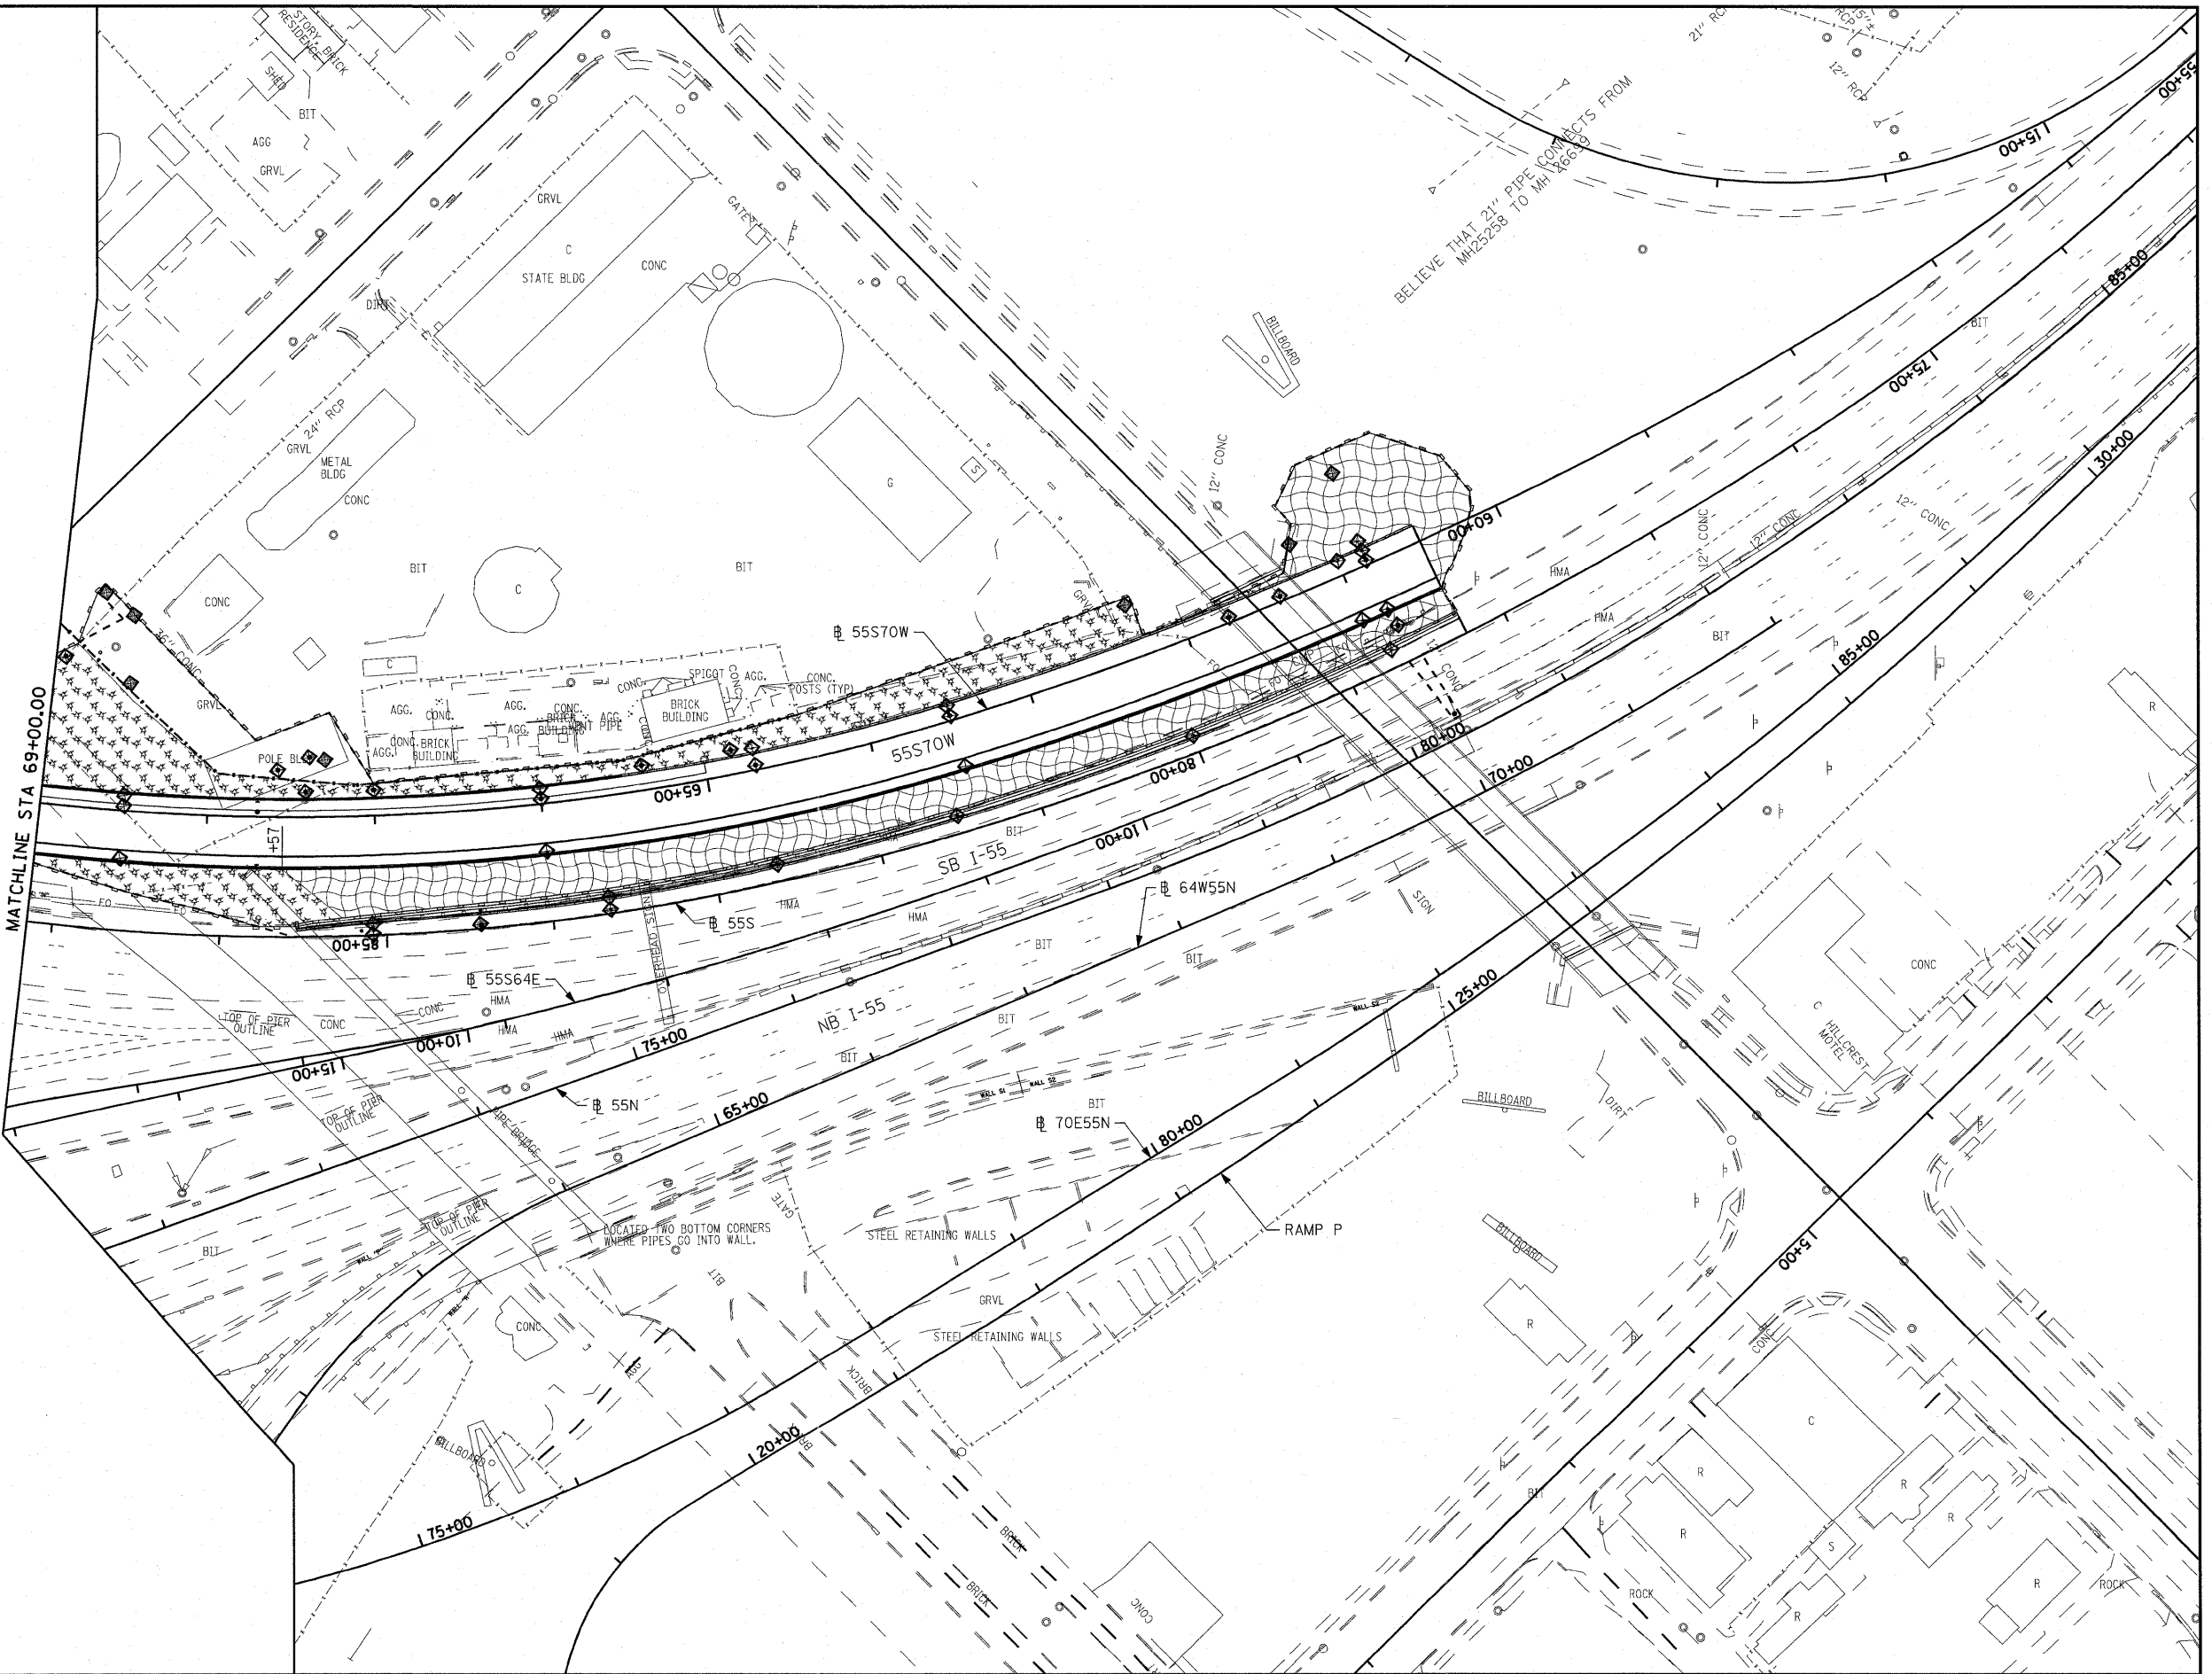

FILE NAME =	USER NAME = oscharth	DESIGNED - MAN	REVISED -	STATE OF ILLINOIS DEPARTMENT OF TRANSPORTATION	EROSION CONTROL PLAN	F.A.I. RTE.	SECTION	COUNTY	TOTAL SHEETS	SHEET NO.	
#FILEL#	PLOT SCALE = 100,0000 "/ IN.	DRAWN - CJS	REVISED -			70	82-1-B-1	ST. CLAIR	319	55	
	PLOT DATE = 3/21/2011	CHECKED - MPW	REVISED -			CONTRACT NO. 76C75					
		DATE - 3-18-11	REVISED -			FED. ROAD DIST. NO. ILLINOIS FED. AID PROJECT					
SCALE: 1"=50'						SHEET NO. 1 OF 3 SHEETS		STA. NA TO STA. NA			